


PROJECT NO.	YEAR	SHEET NO.	TOTAL SHEETS
472-85066	2014	327	388

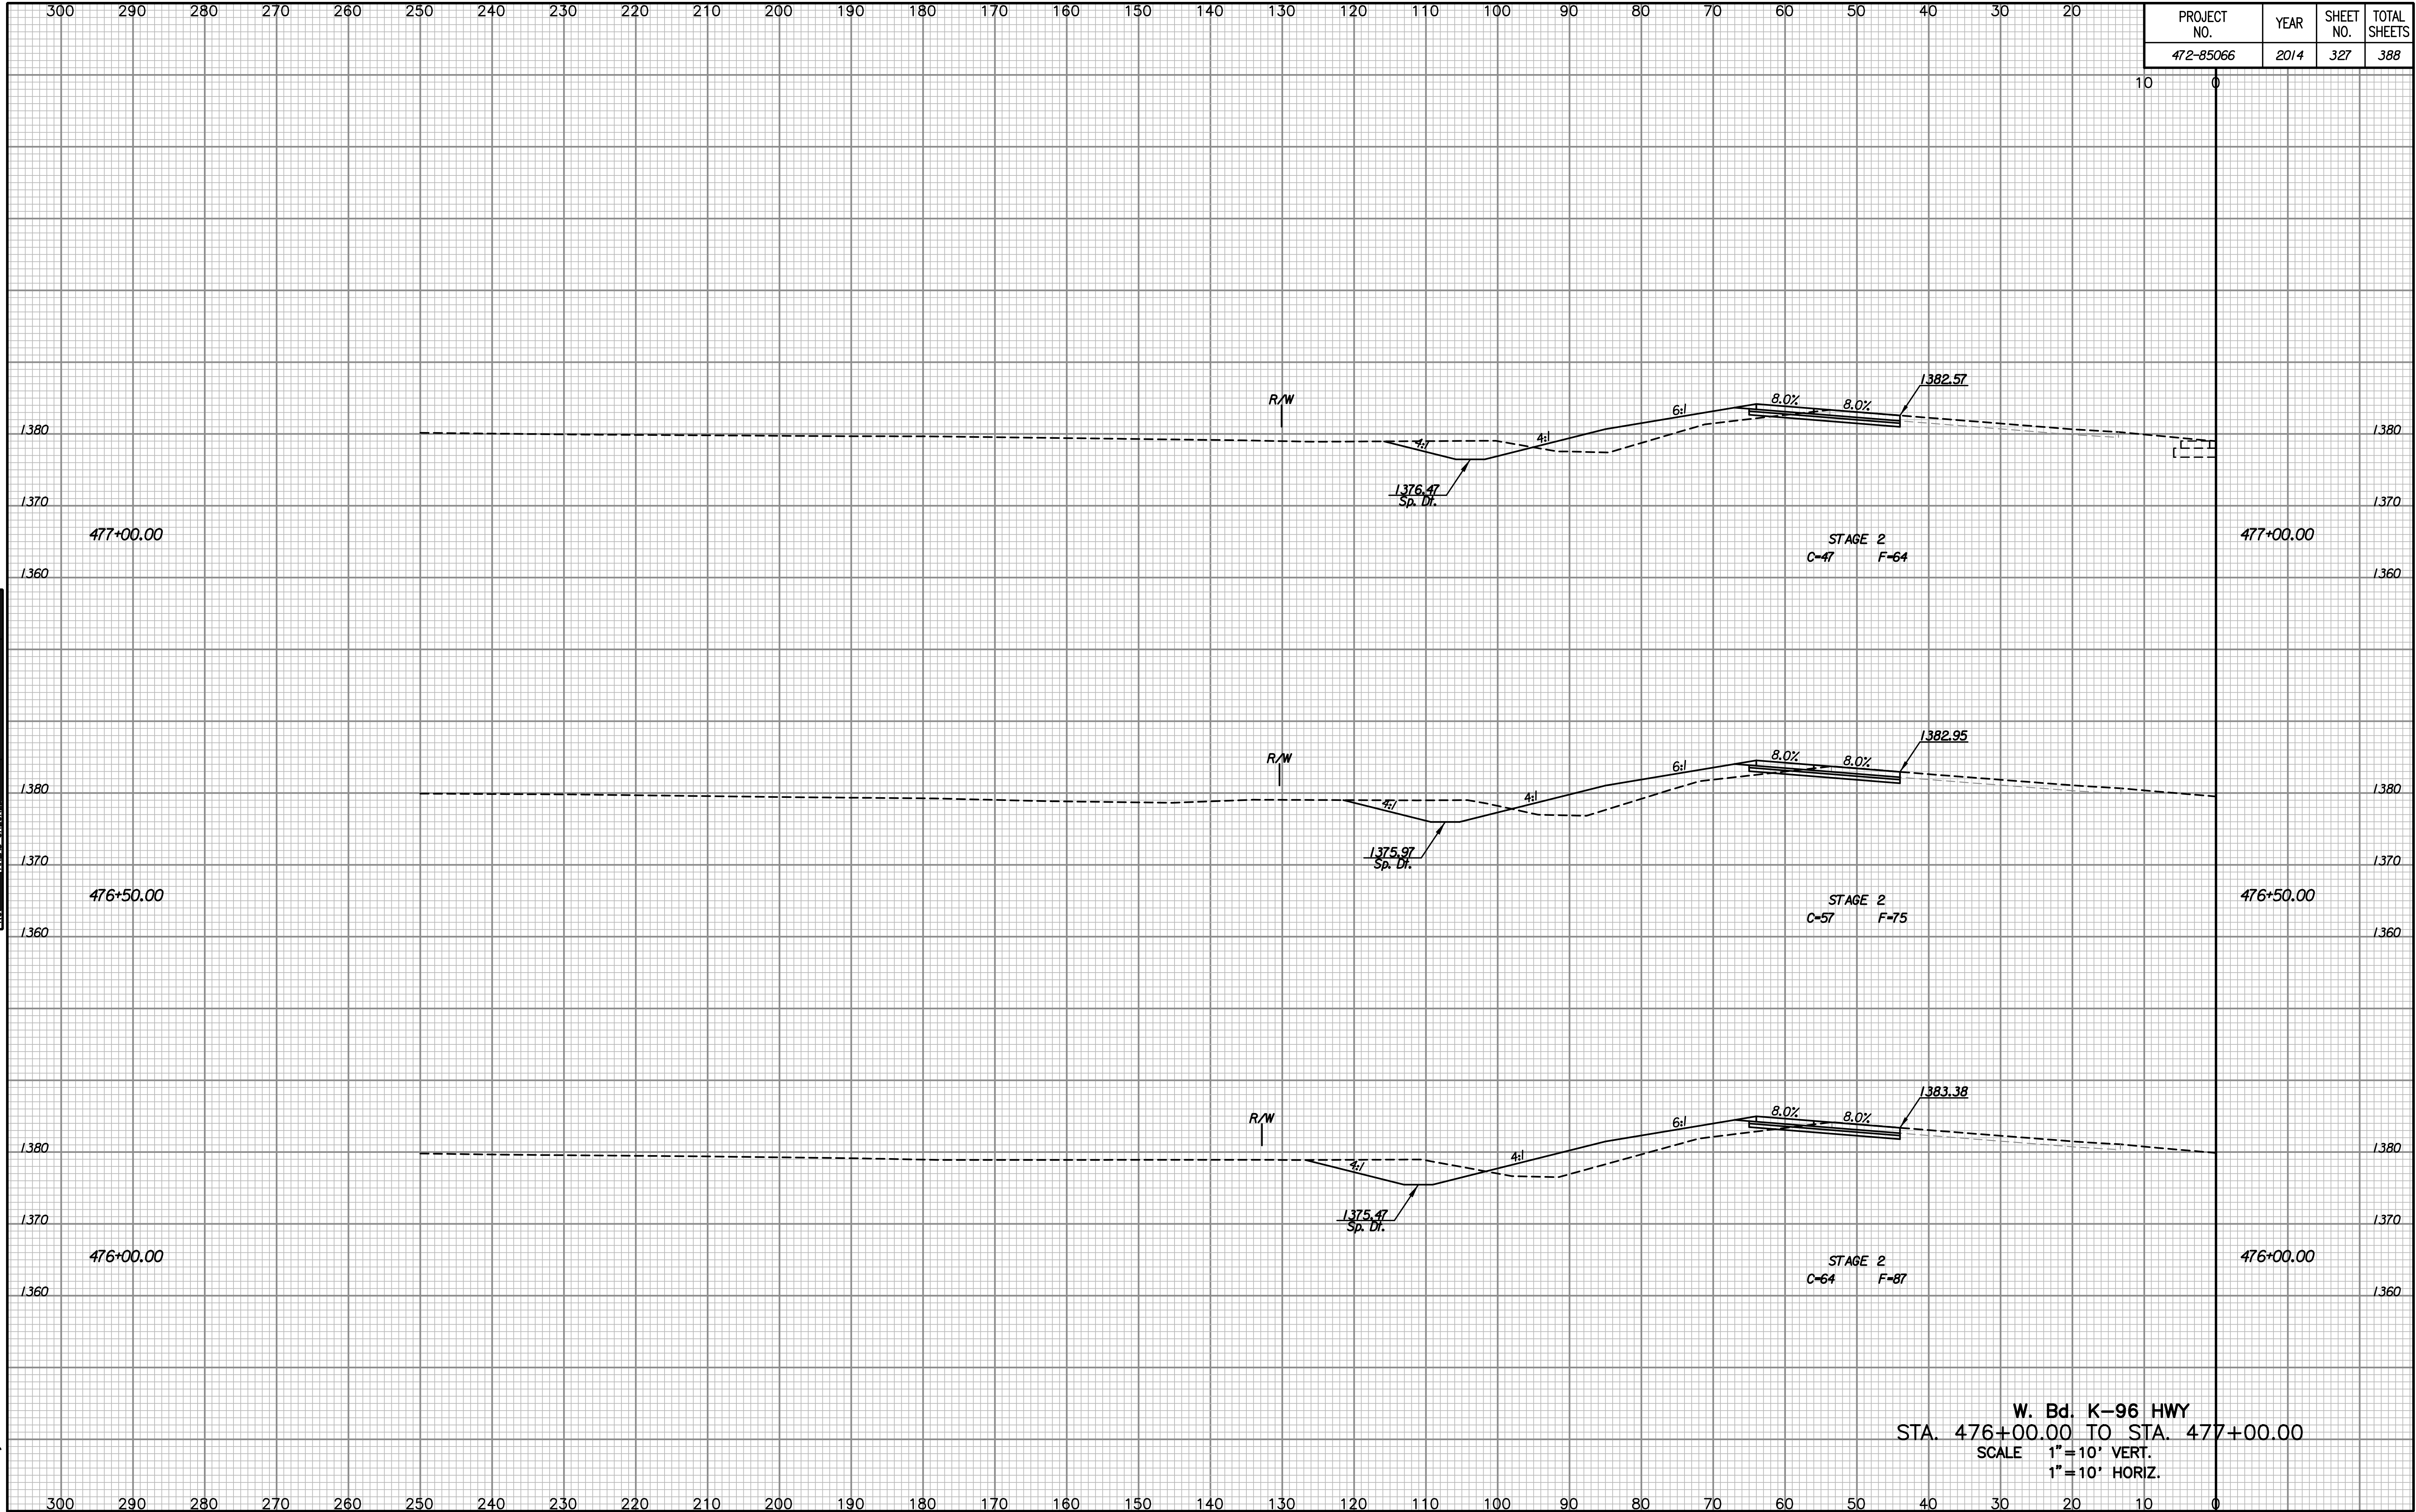

NOTE BOOK NO.	TEMPLATE AREAS CHECKED

Drawn By :  
Plotted By :

W. Bd. K-96 HWY  
STA. 476+00.00 TO STA. 477+00.00  
SCALE 1"=10' VERT.  
1"=10' HORIZ.