


PROJECT NO.	YEAR	SHEET NO.	TOTAL SHEETS
472-85066	2014	328	388
		270	300

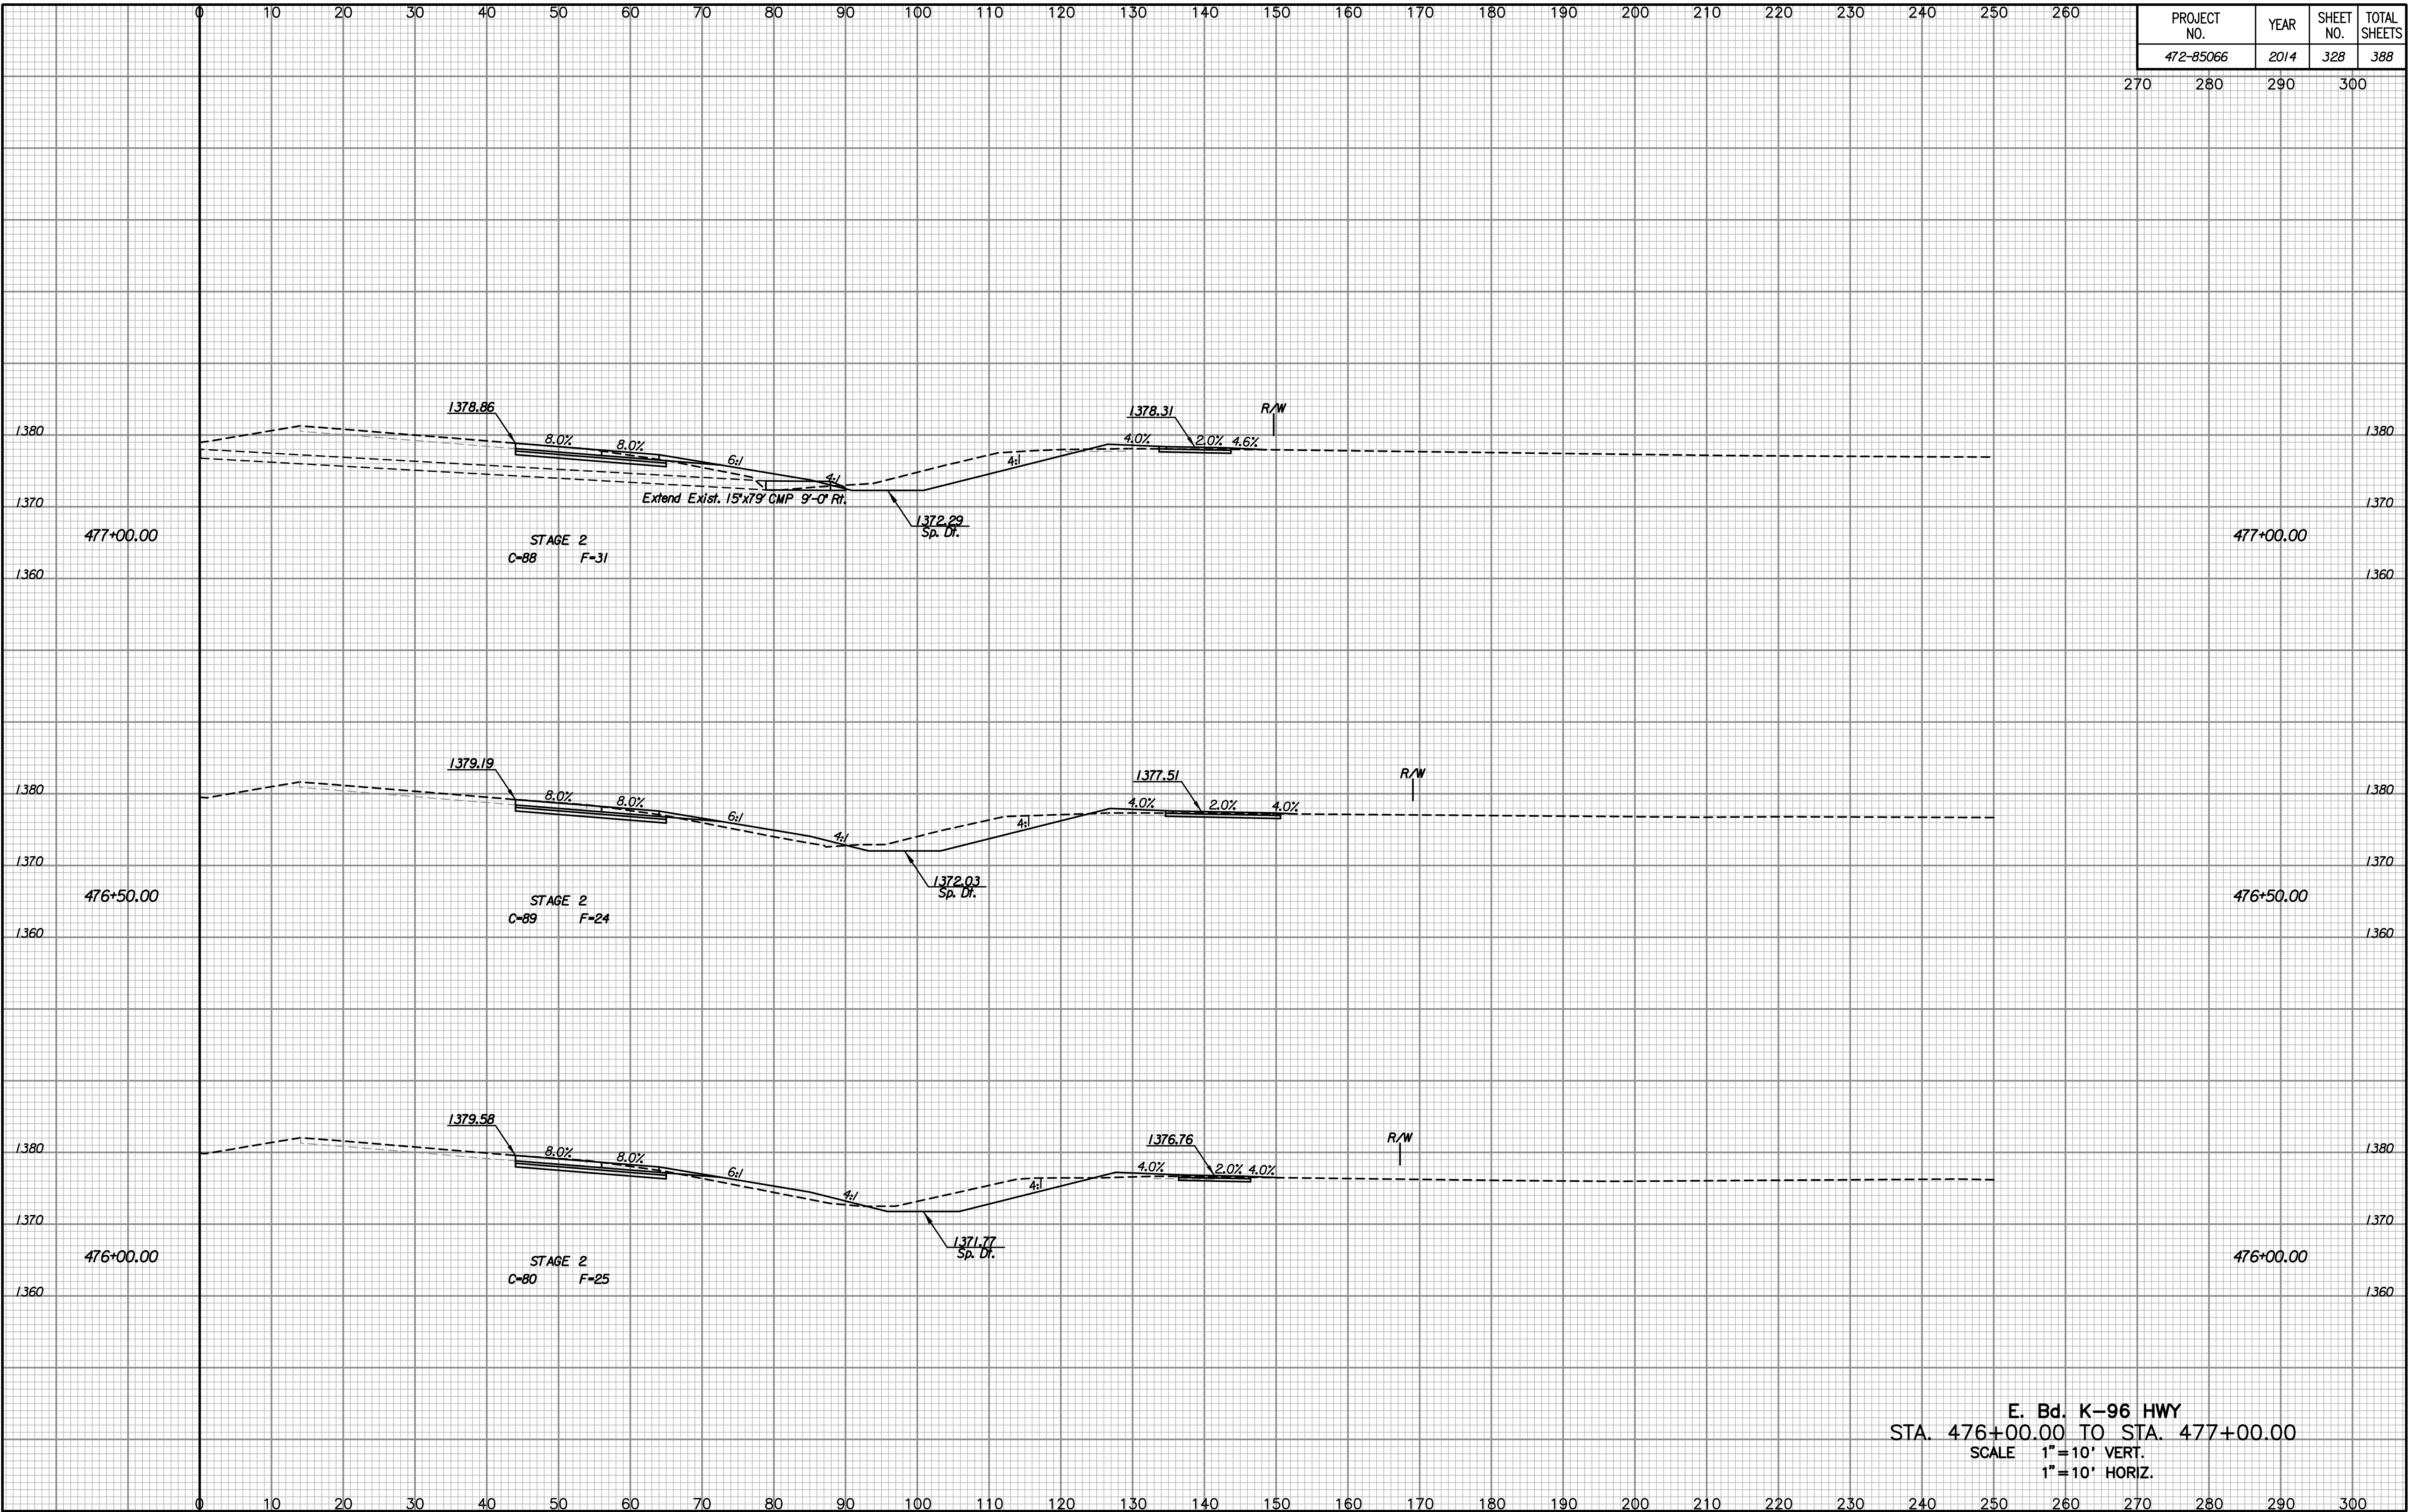

NOTE BOOK	TEMPLATE	AREAS	CHECKED
NO.			

Drawn By :
Plotted By :

E. Bd. K-96 HWY
 STA. 476+00.00 TO STA. 477+00.00
 SCALE 1"=10' VERT.
 1"=10' HORIZ.