


PROJECT NO.	YEAR	SHEET NO.	TOTAL SHEETS
472-85066	2014	329	388

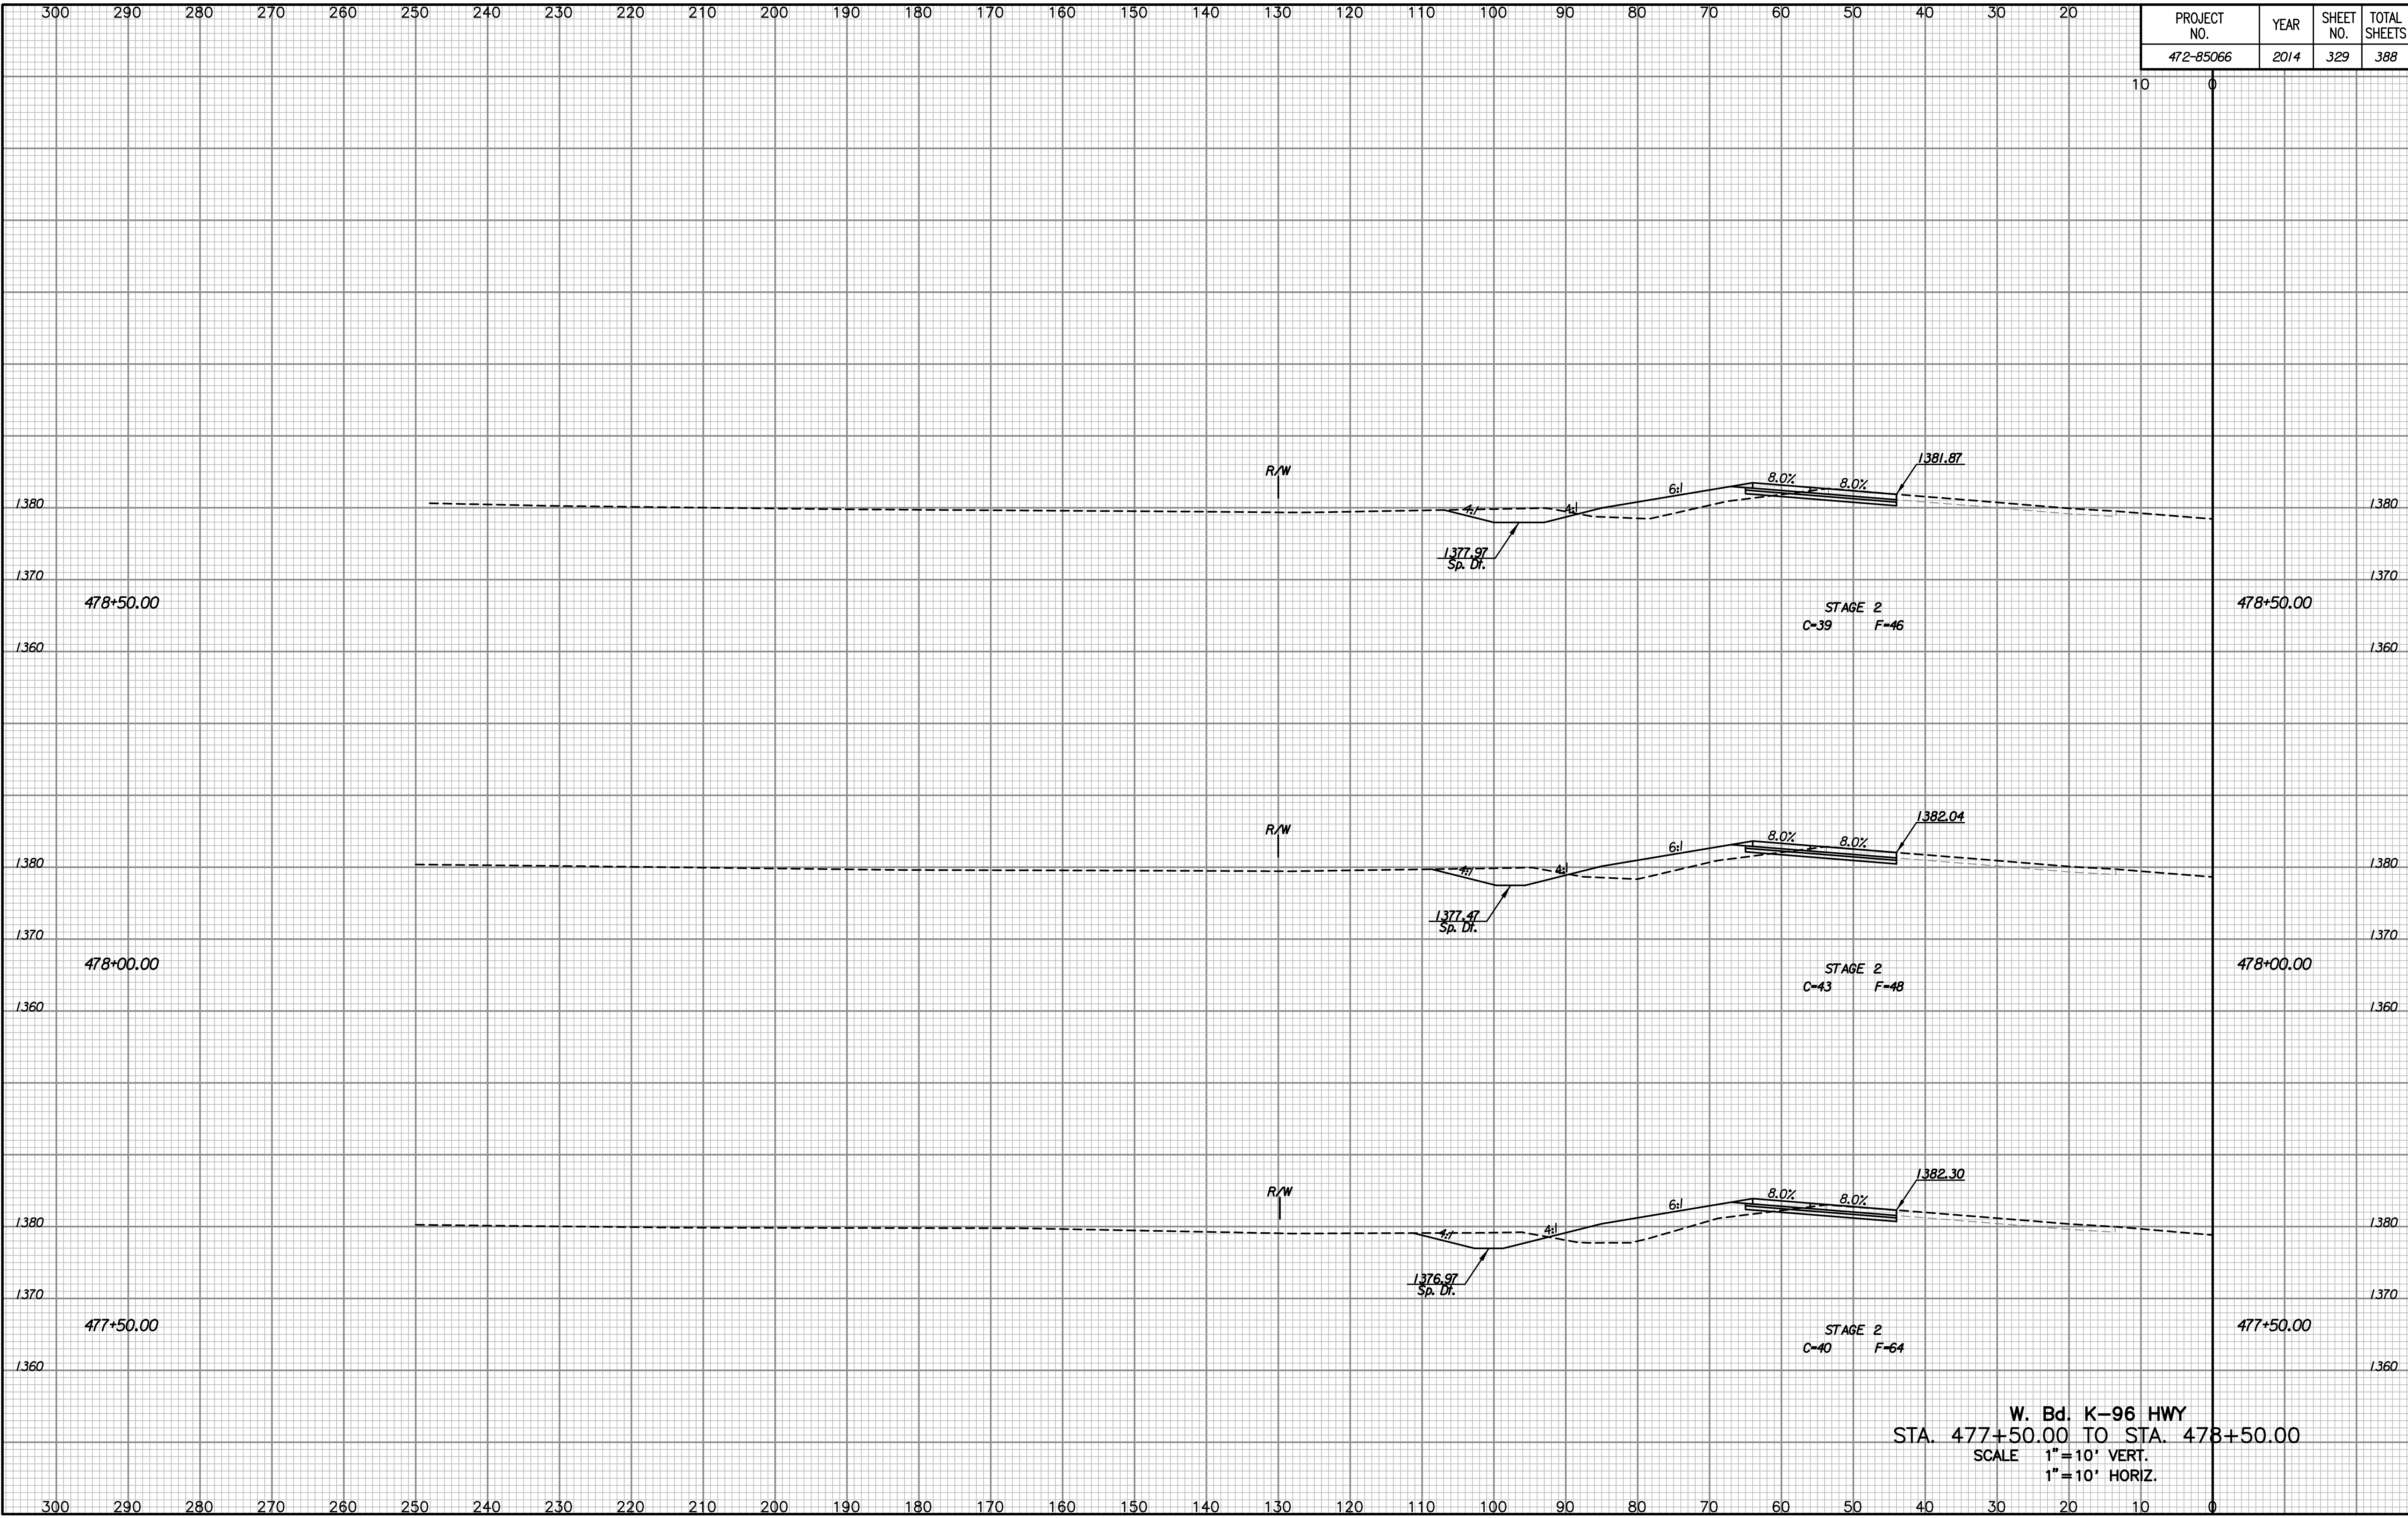

NOTE BOOK	TEMPLATE
NO.	AREAS CHECKED

Drawn By :
Plotted By :

W. Bd. K-96 HWY
STA. 477+50.00 TO STA. 478+50.00
SCALE 1"=10' VERT.
1"=10' HORIZ.