


PROJECT NO.	YEAR	SHEET NO.	TOTAL SHEETS
472-85066	2014	332	388
		270	300

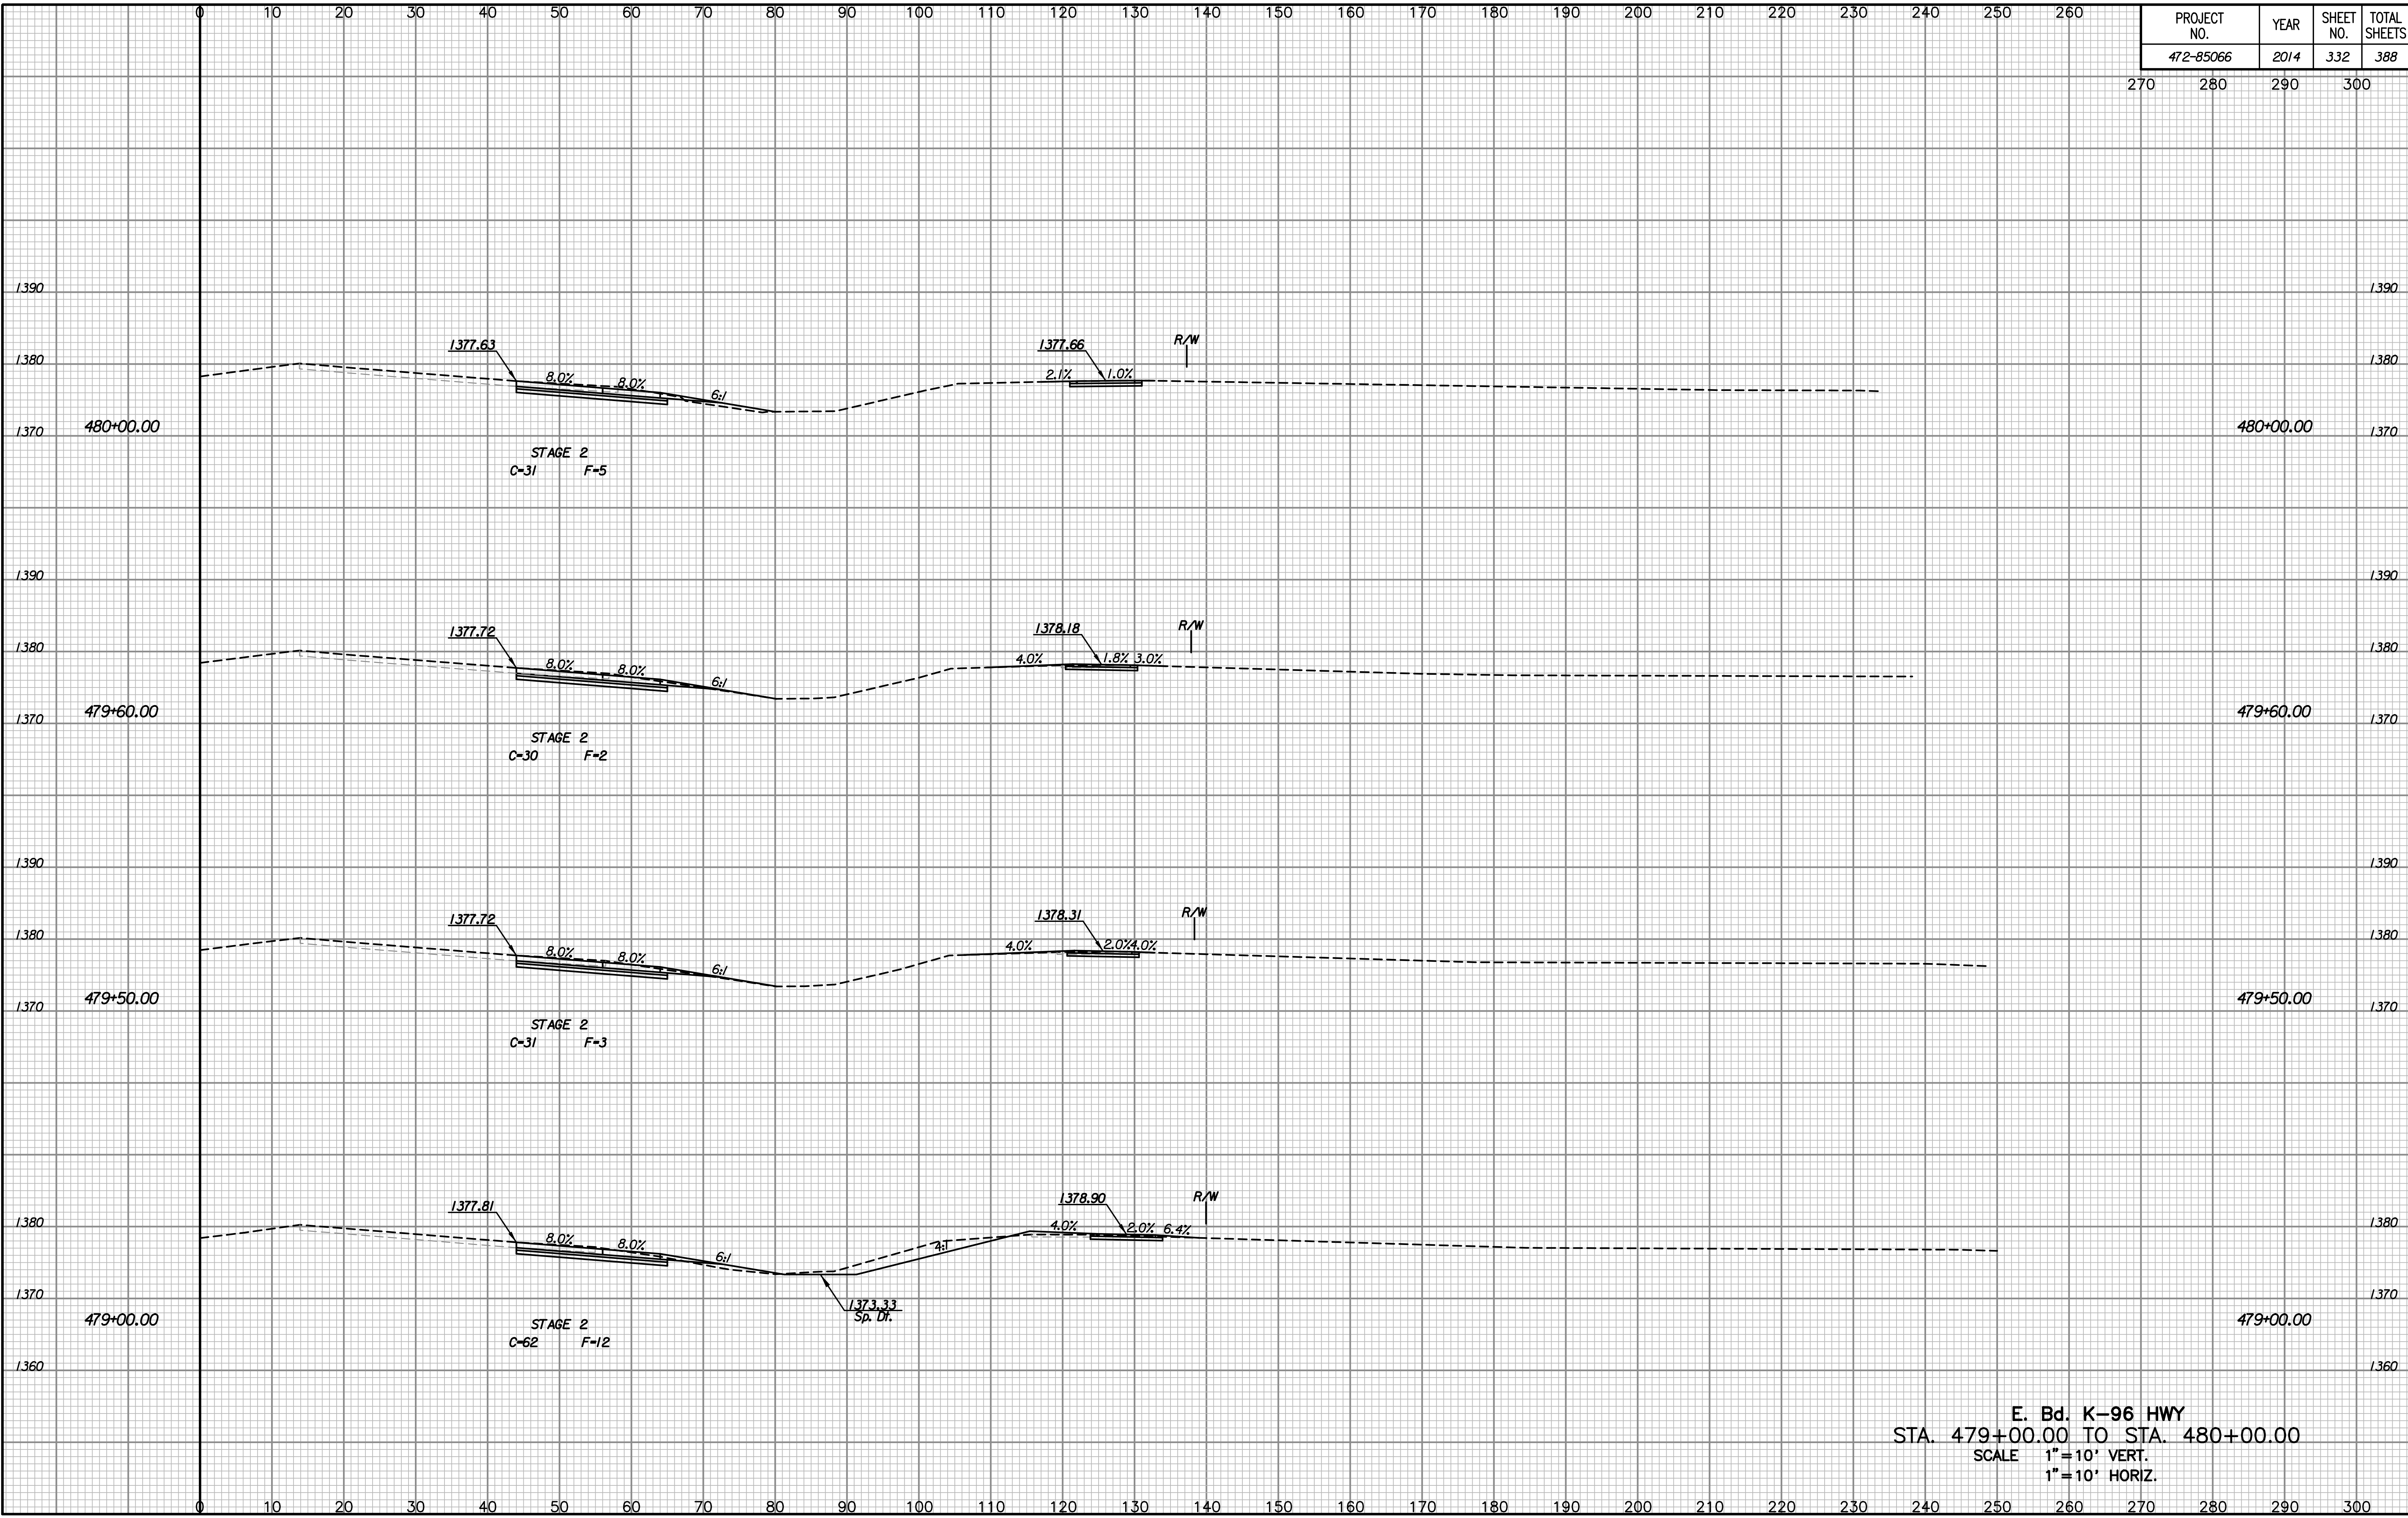

NOTE BOOK	NO.
TEMPLATE	
AREAS	
CHECKED	

Drawn By :
Plotted By :

E. Bd. K-96 HWY
 STA. 479+00.00 TO STA. 480+00.00
 SCALE 1"=10' VERT.
 1"=10' HORIZ.