


PROJECT NO.	YEAR	SHEET NO.	TOTAL SHEETS
472-85066	2014	333	388

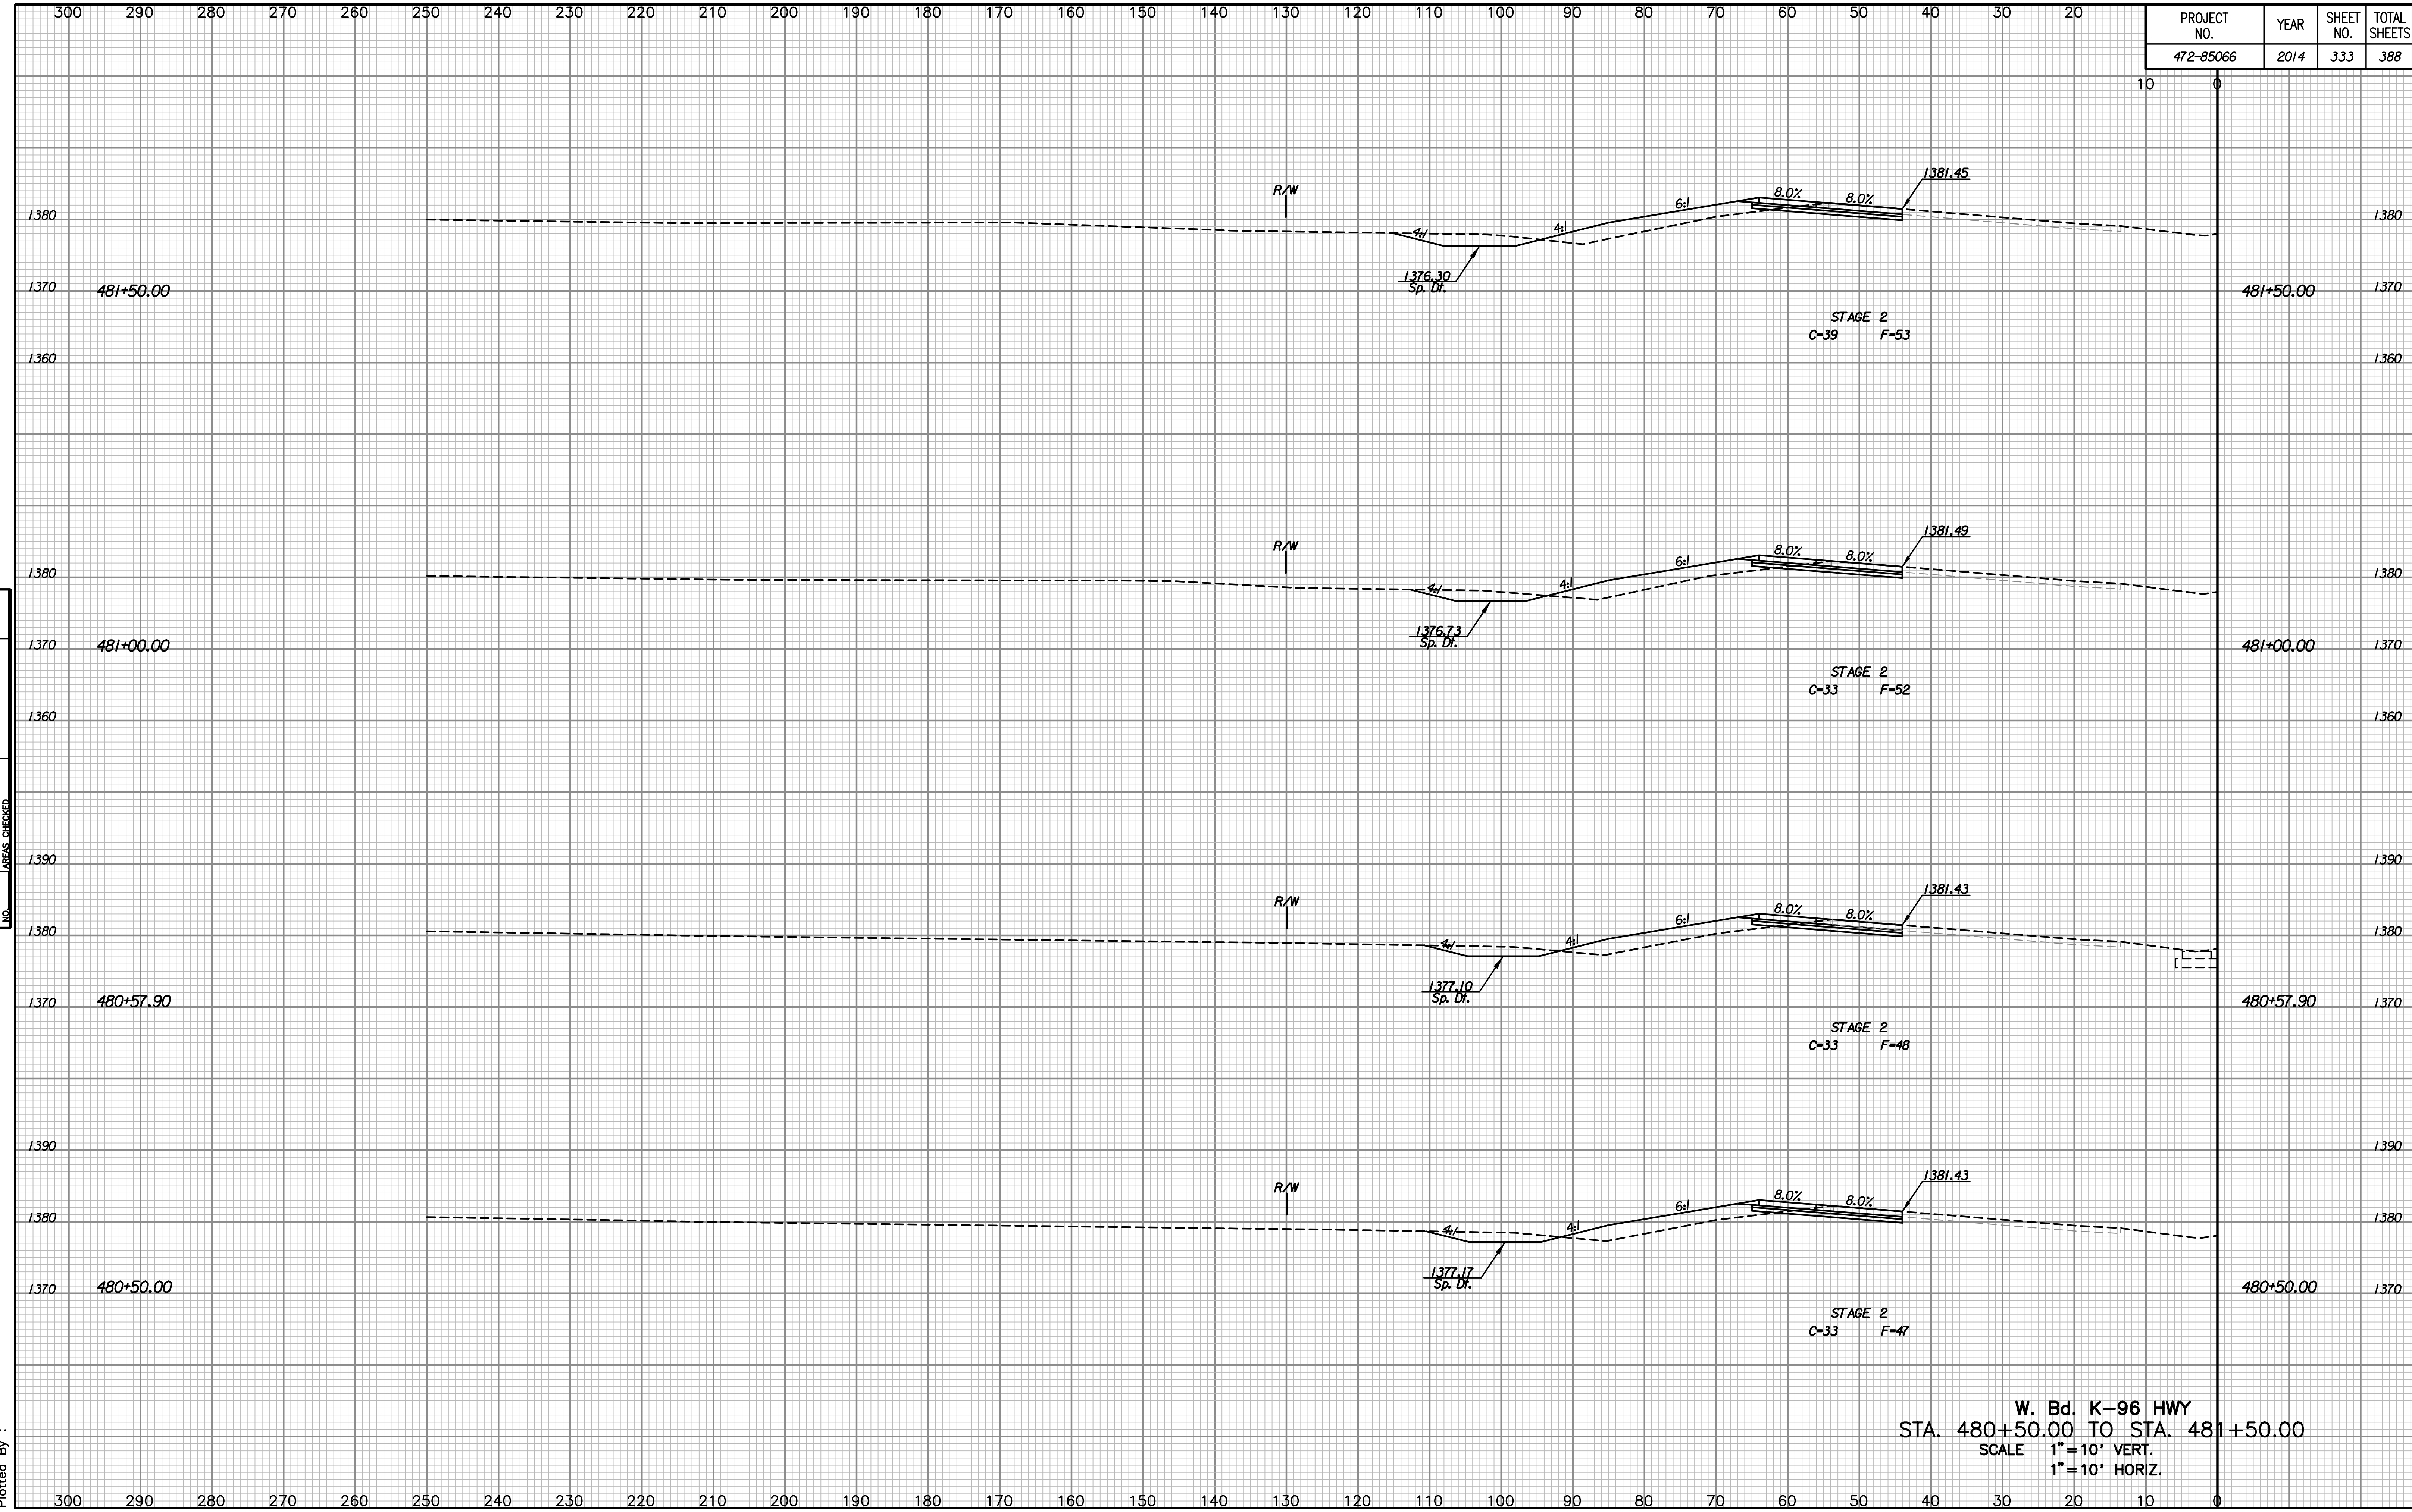

NOTE BOOK NO.	TEMPLATE AREAS CHECKED

Drawn By :
Plotted By :

W. Bd. K-96 HWY
 STA. 480+50.00 TO STA. 481+50.00
 SCALE 1"=10' VERT.
 1"=10' HORIZ.