


PROJECT NO.	YEAR	SHEET NO.	TOTAL SHEETS
472-85066	2014	334	388
		270	300

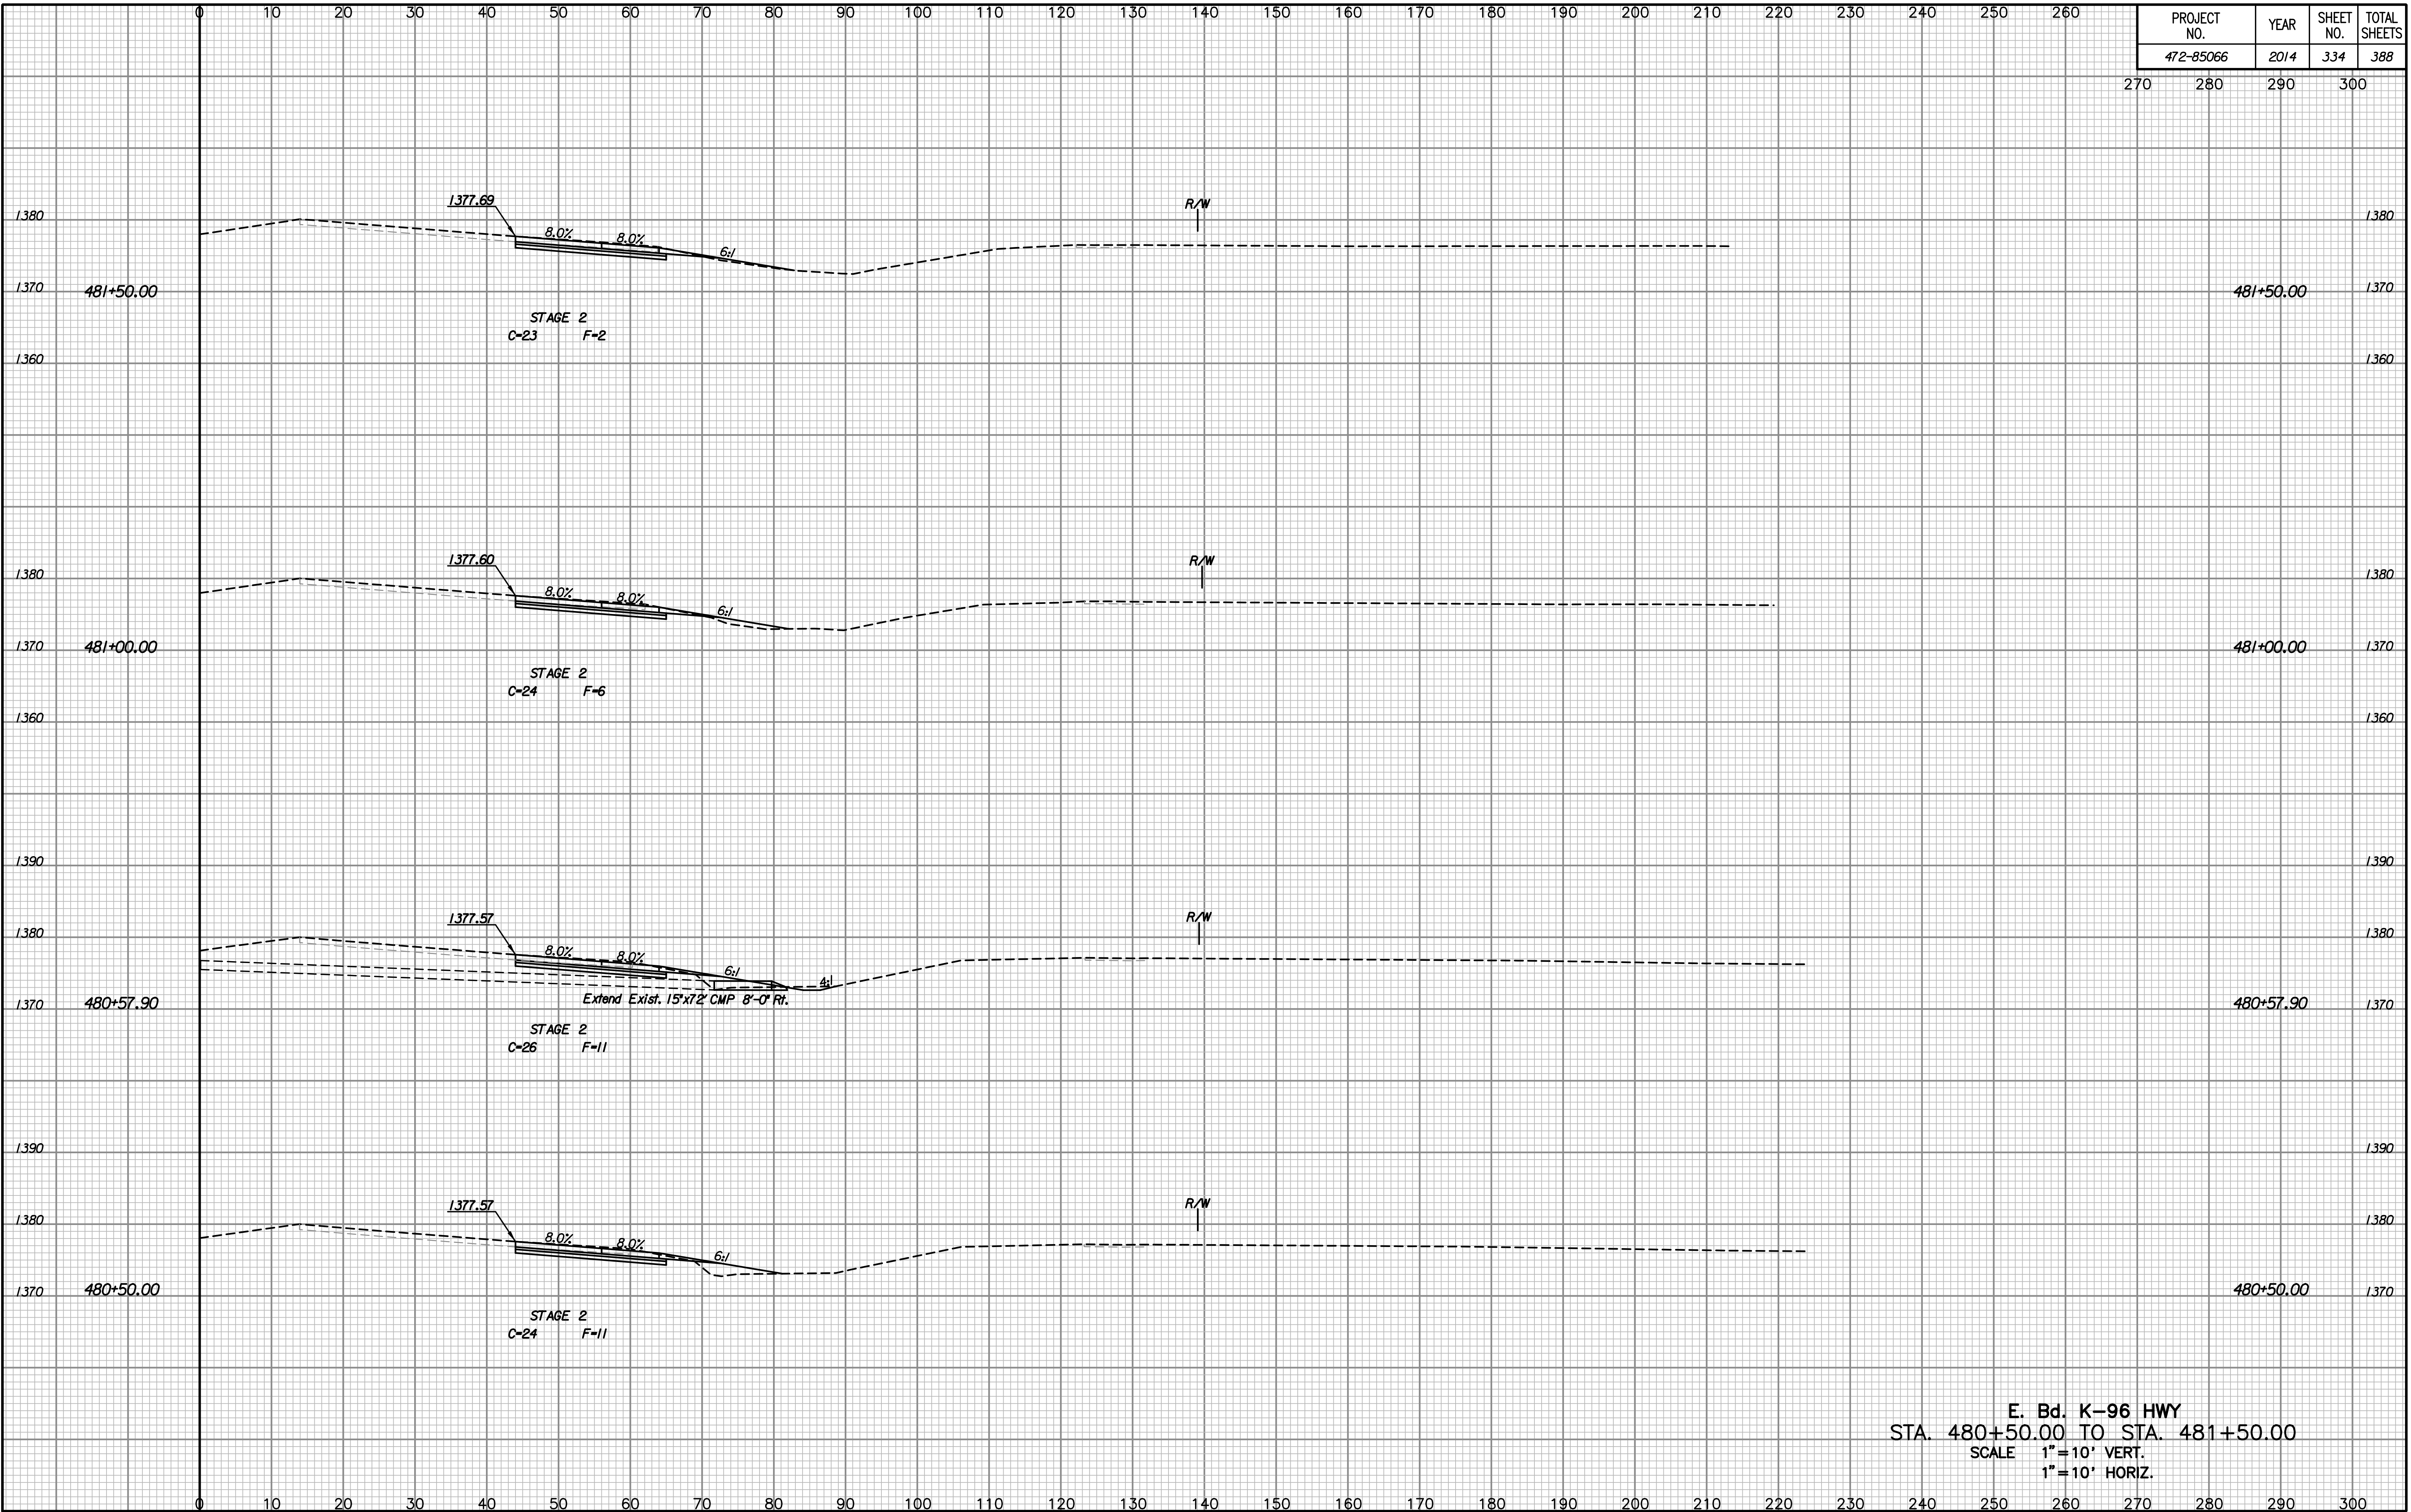

NOTE BOOK	NO.
TEMPLATE	
AREAS	
CHECKED	

Drawn By :  
Plotted By :

E. Bd. K-96 HWY  
 STA. 480+50.00 TO STA. 481+50.00  
 SCALE 1"=10' VERT.  
 1"=10' HORIZ.