


PROJECT NO.	YEAR	SHEET NO.	TOTAL SHEETS
472-85066	2014	335	388

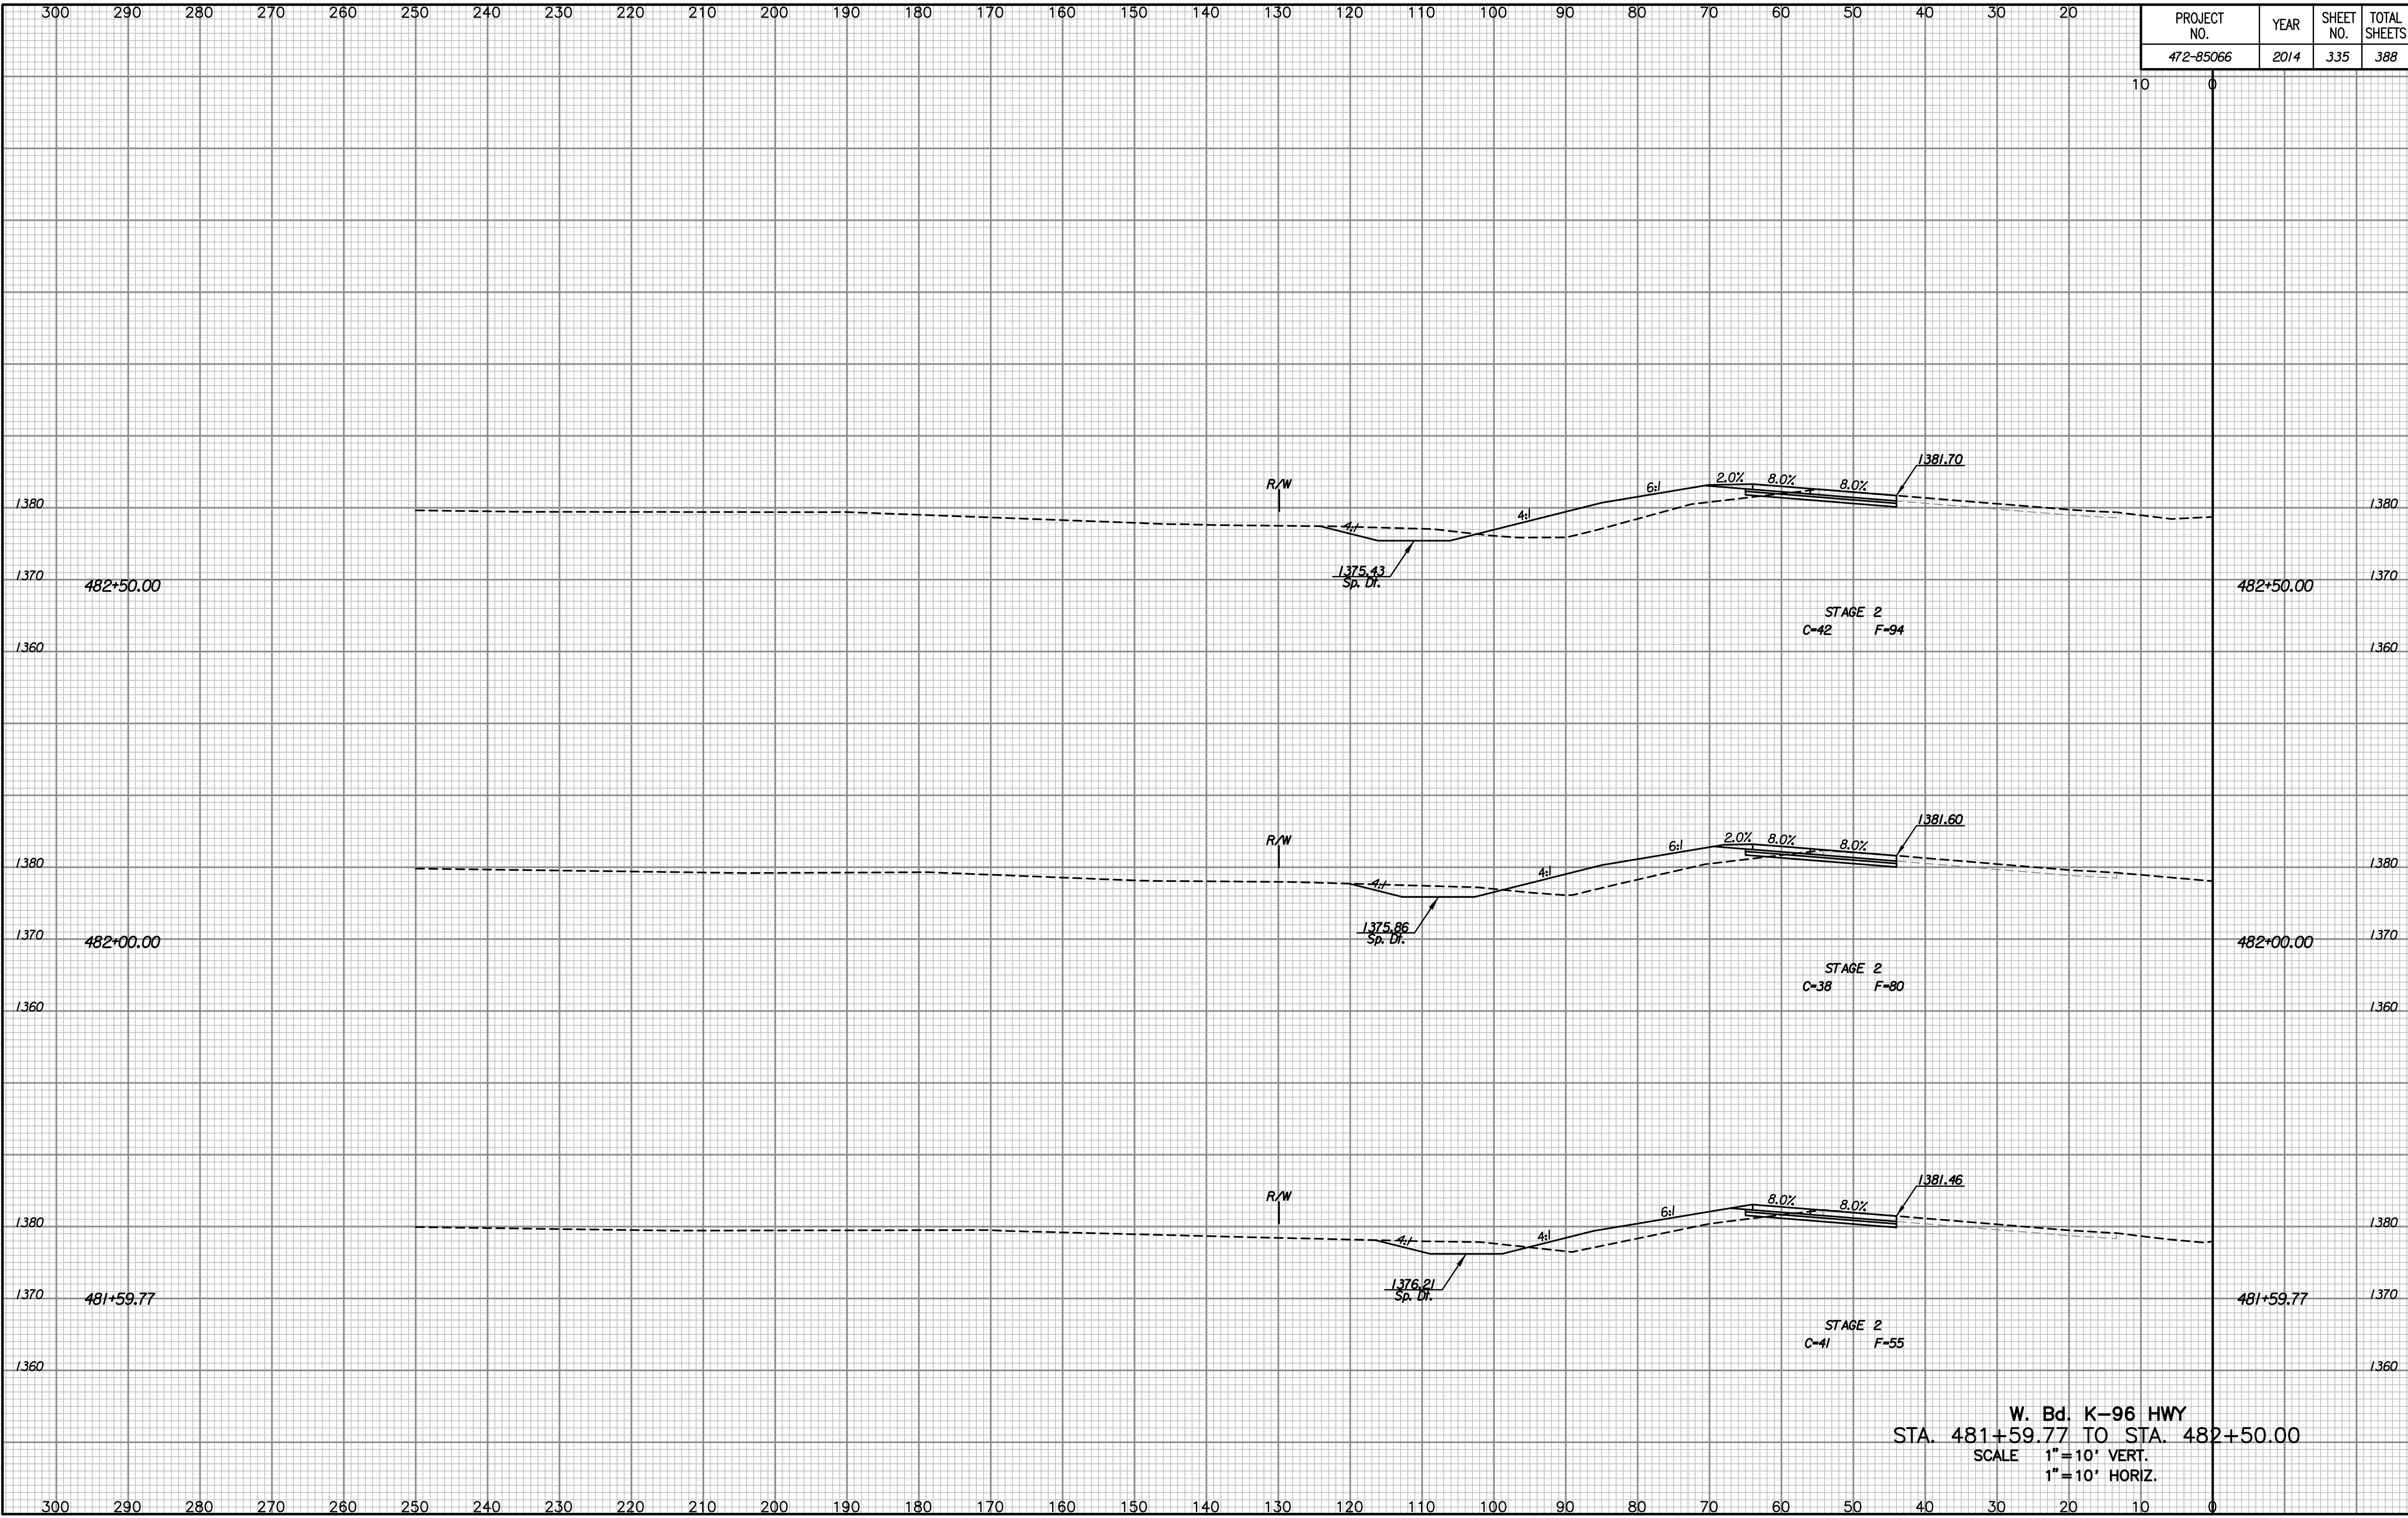

NOTE BOOK	NO.
TEMPLATE	
AREAS	
CHECKED	

Drawn By :
Plotted By :

W. Bd. K-96 HWY
 STA. 481+59.77 TO STA. 482+50.00
 SCALE 1"=10' VERT.
 1"=10' HORIZ.