


PROJECT NO.	YEAR	SHEET NO.	TOTAL SHEETS
472-85066	2014	338	388

NOTE BOOK NO.	TEMPLATE AREAS CHECKED

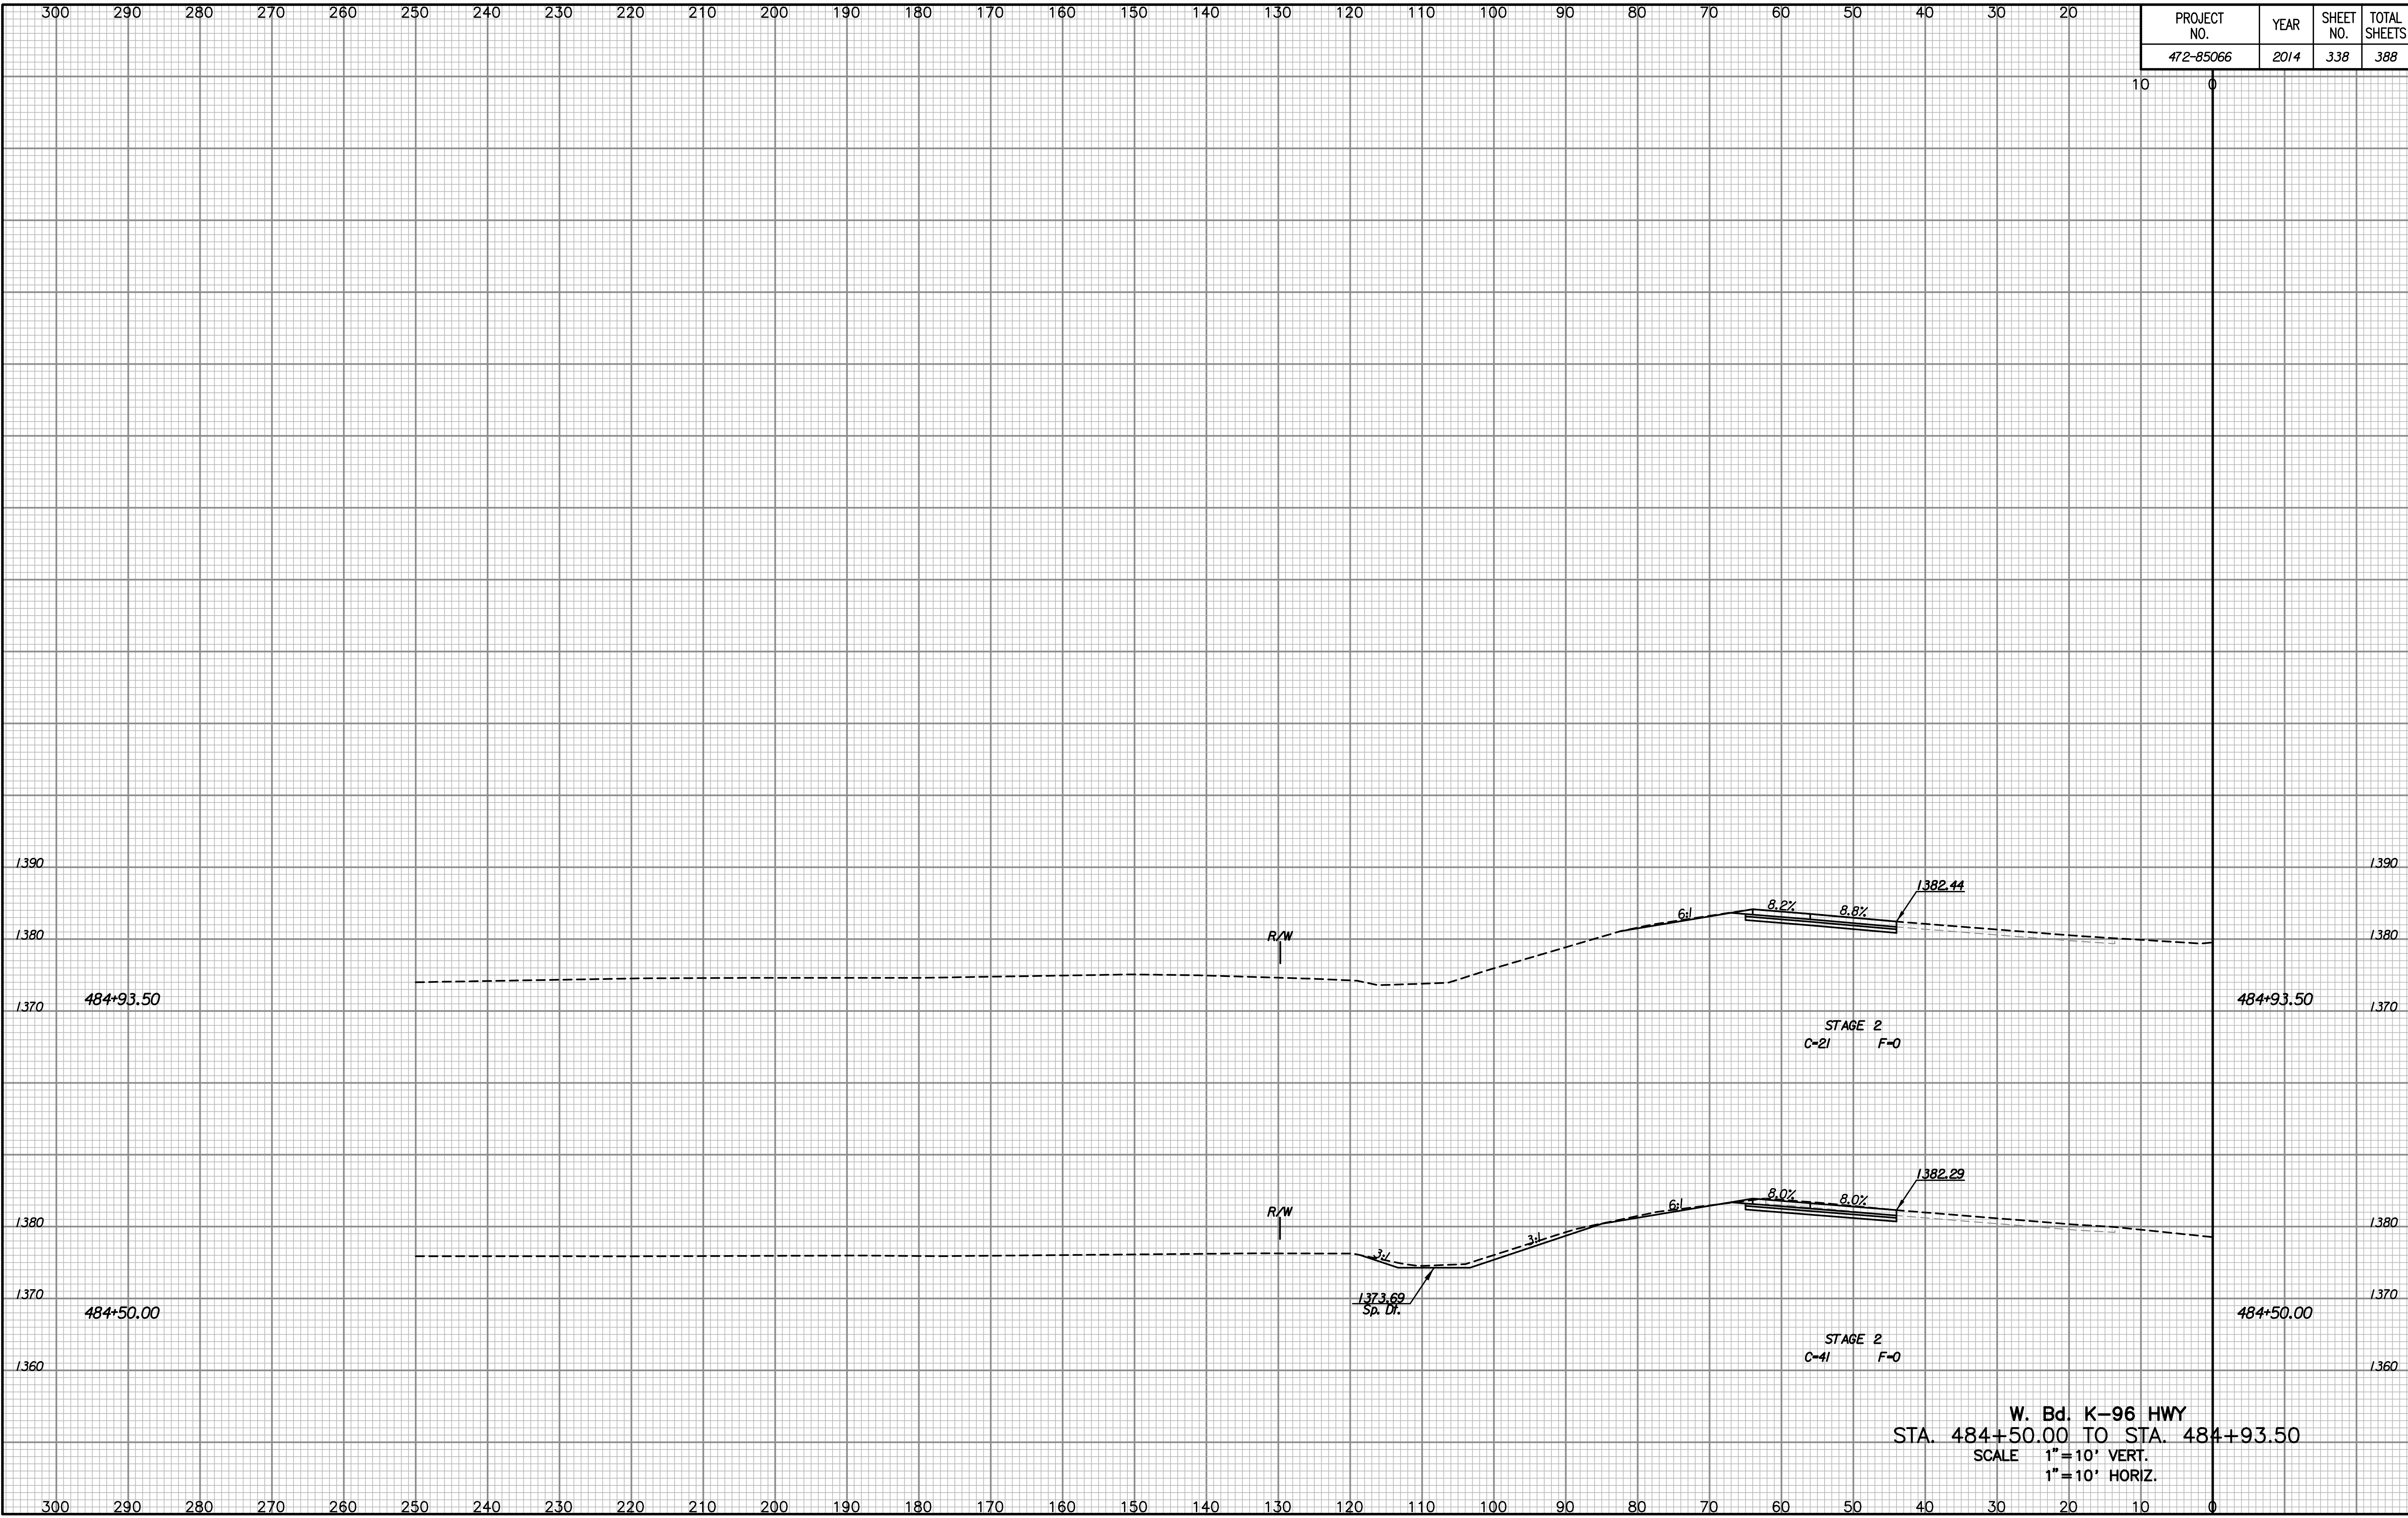

W. Bd. K-96 HWY  
 STA. 484+50.00 TO STA. 484+93.50  
 SCALE 1"=10' VERT.  
 1"=10' HORIZ.

Drawn By :  
 Plotted By :