


PROJECT NO.	YEAR	SHEET NO.	TOTAL SHEETS
472-85066	2014	342	388

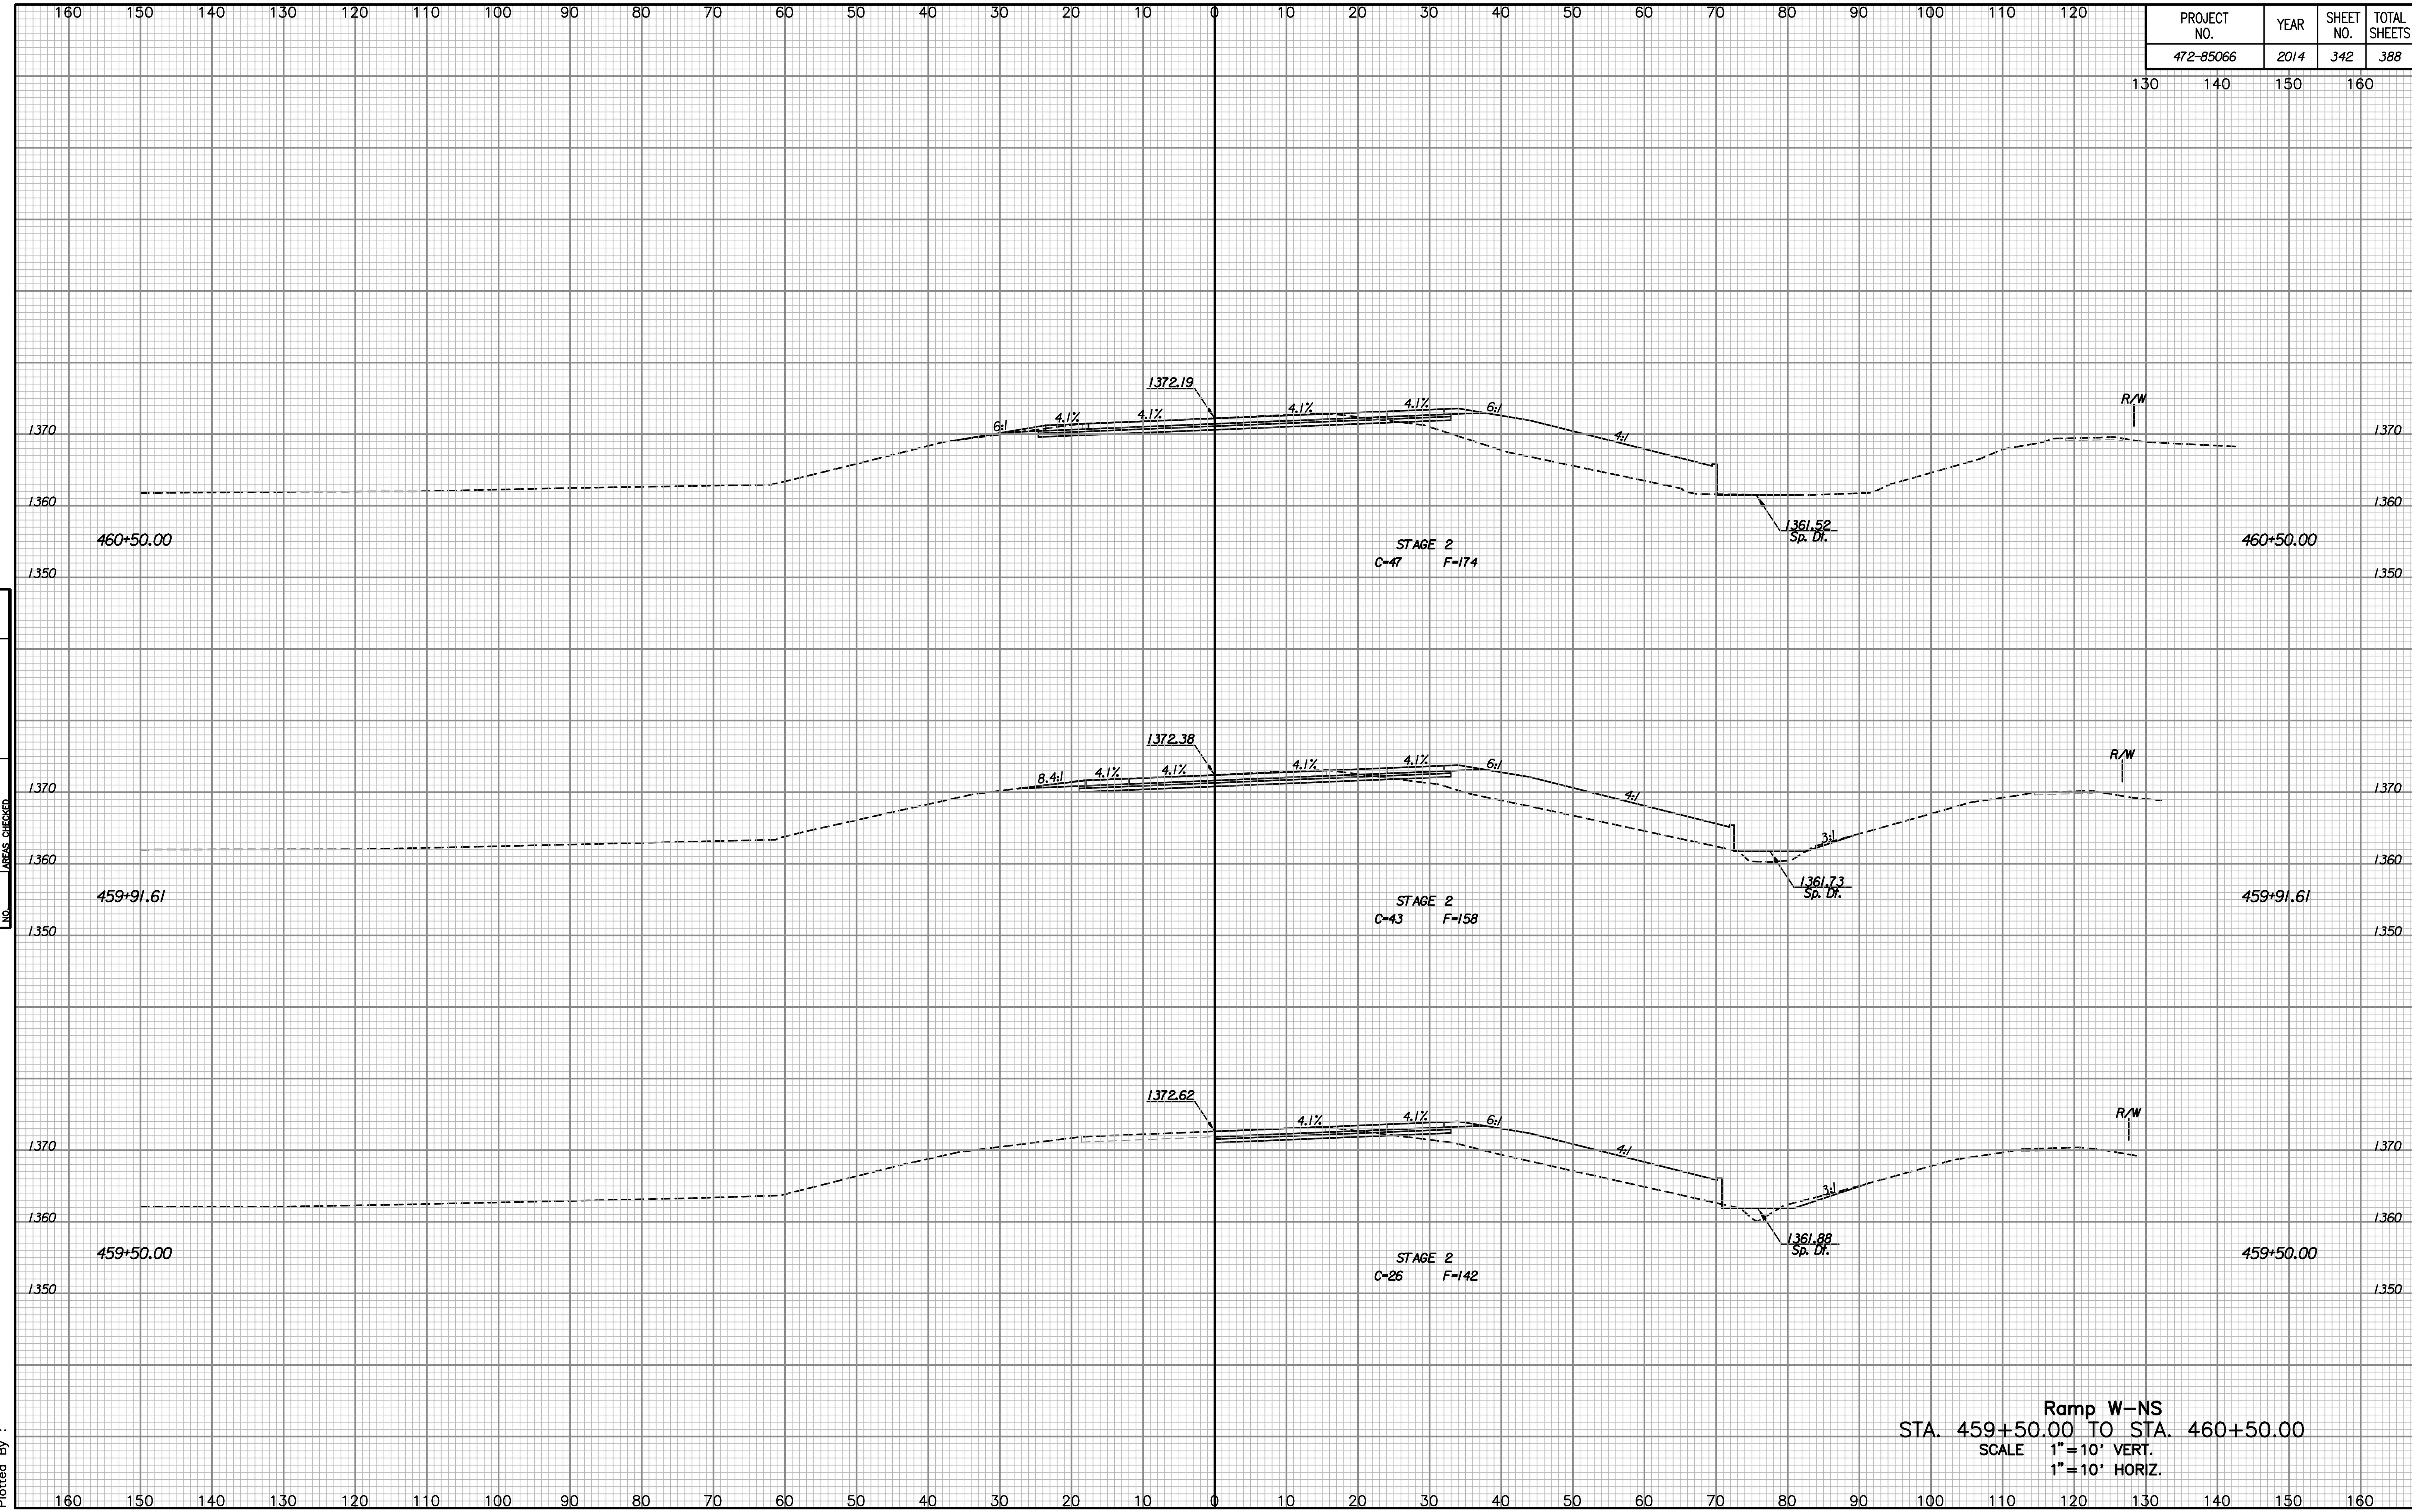

NOTE BOOK	TEMPLATE
NO.	AREAS CHECKED

Drawn By :
Plotted By :

Ramp W-NS
 STA. 459+50.00 TO STA. 460+50.00
 SCALE 1"=10' VERT.
 1"=10' HORIZ.