


PROJECT NO.	YEAR	SHEET NO.	TOTAL SHEETS
472-85066	2014	343	388

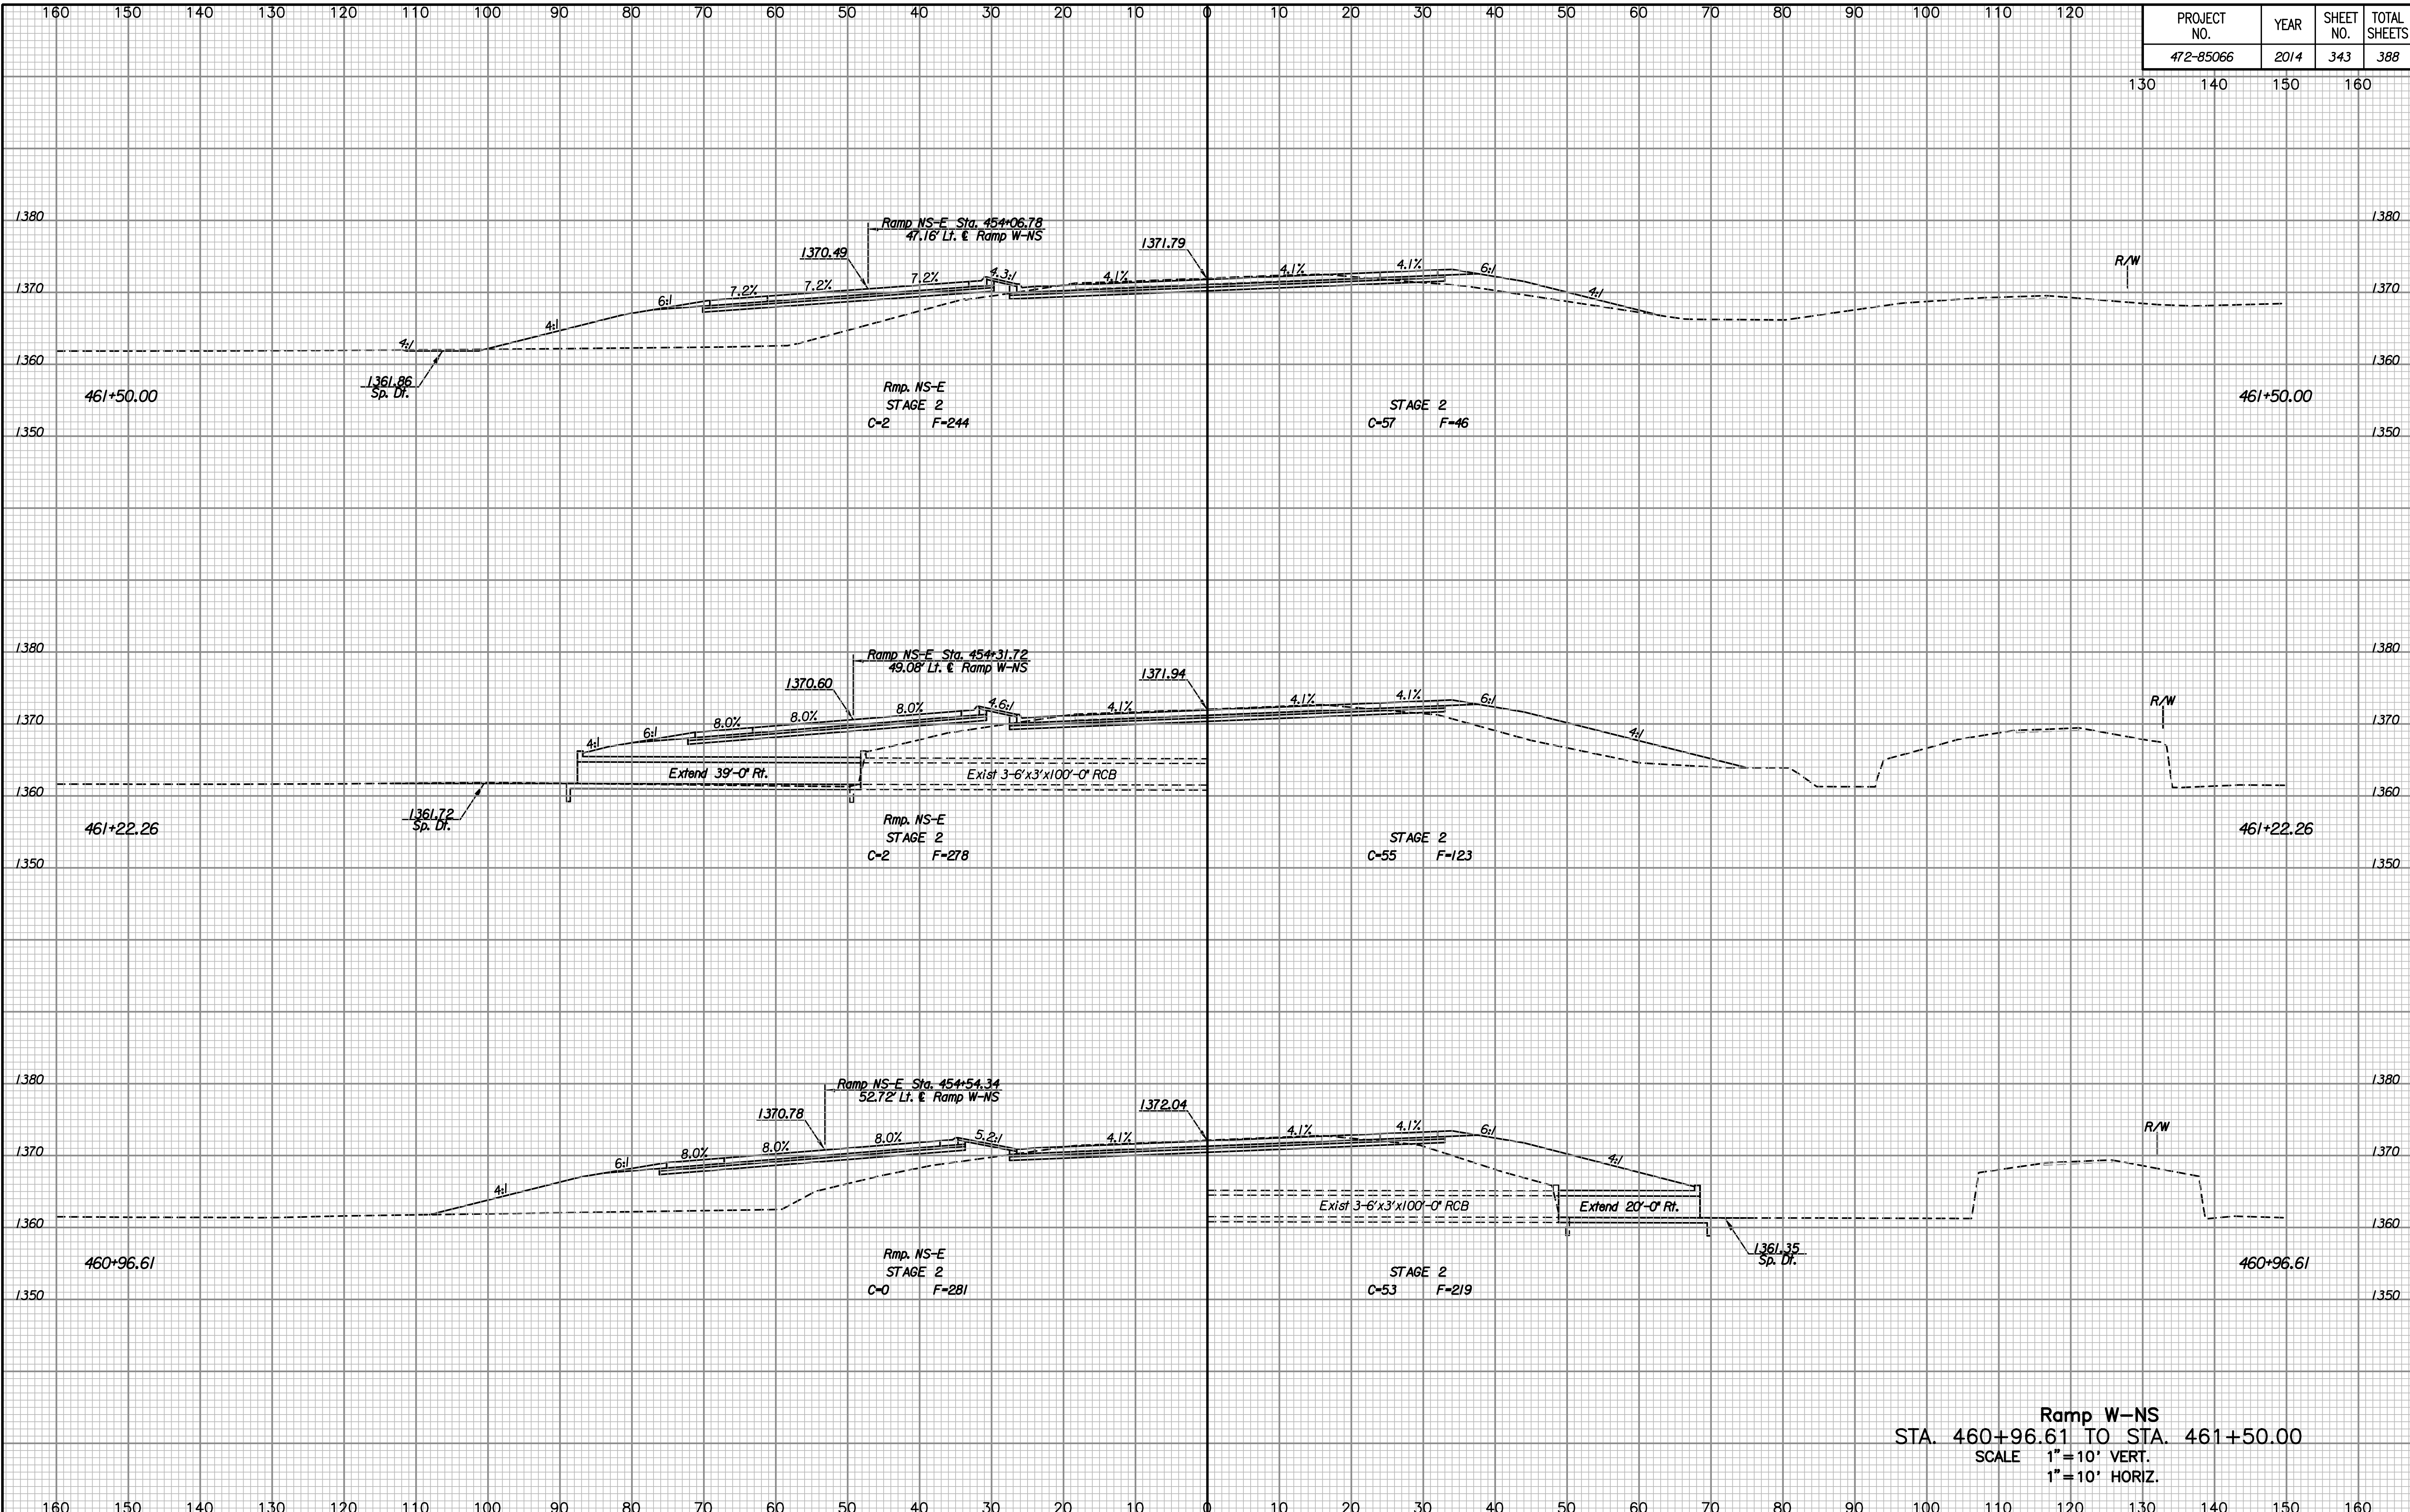

NOTE BOOK	TEMPLATE	AREAS	CHECKED

Drawn By :
Plotted By :

Ramp W-NS
 STA. 460+96.61 TO STA. 461+50.00
 SCALE 1"=10' VERT.
 1"=10' HORIZ.