


PROJECT NO.	YEAR	SHEET NO.	TOTAL SHEETS
472-85066	2014	346	388

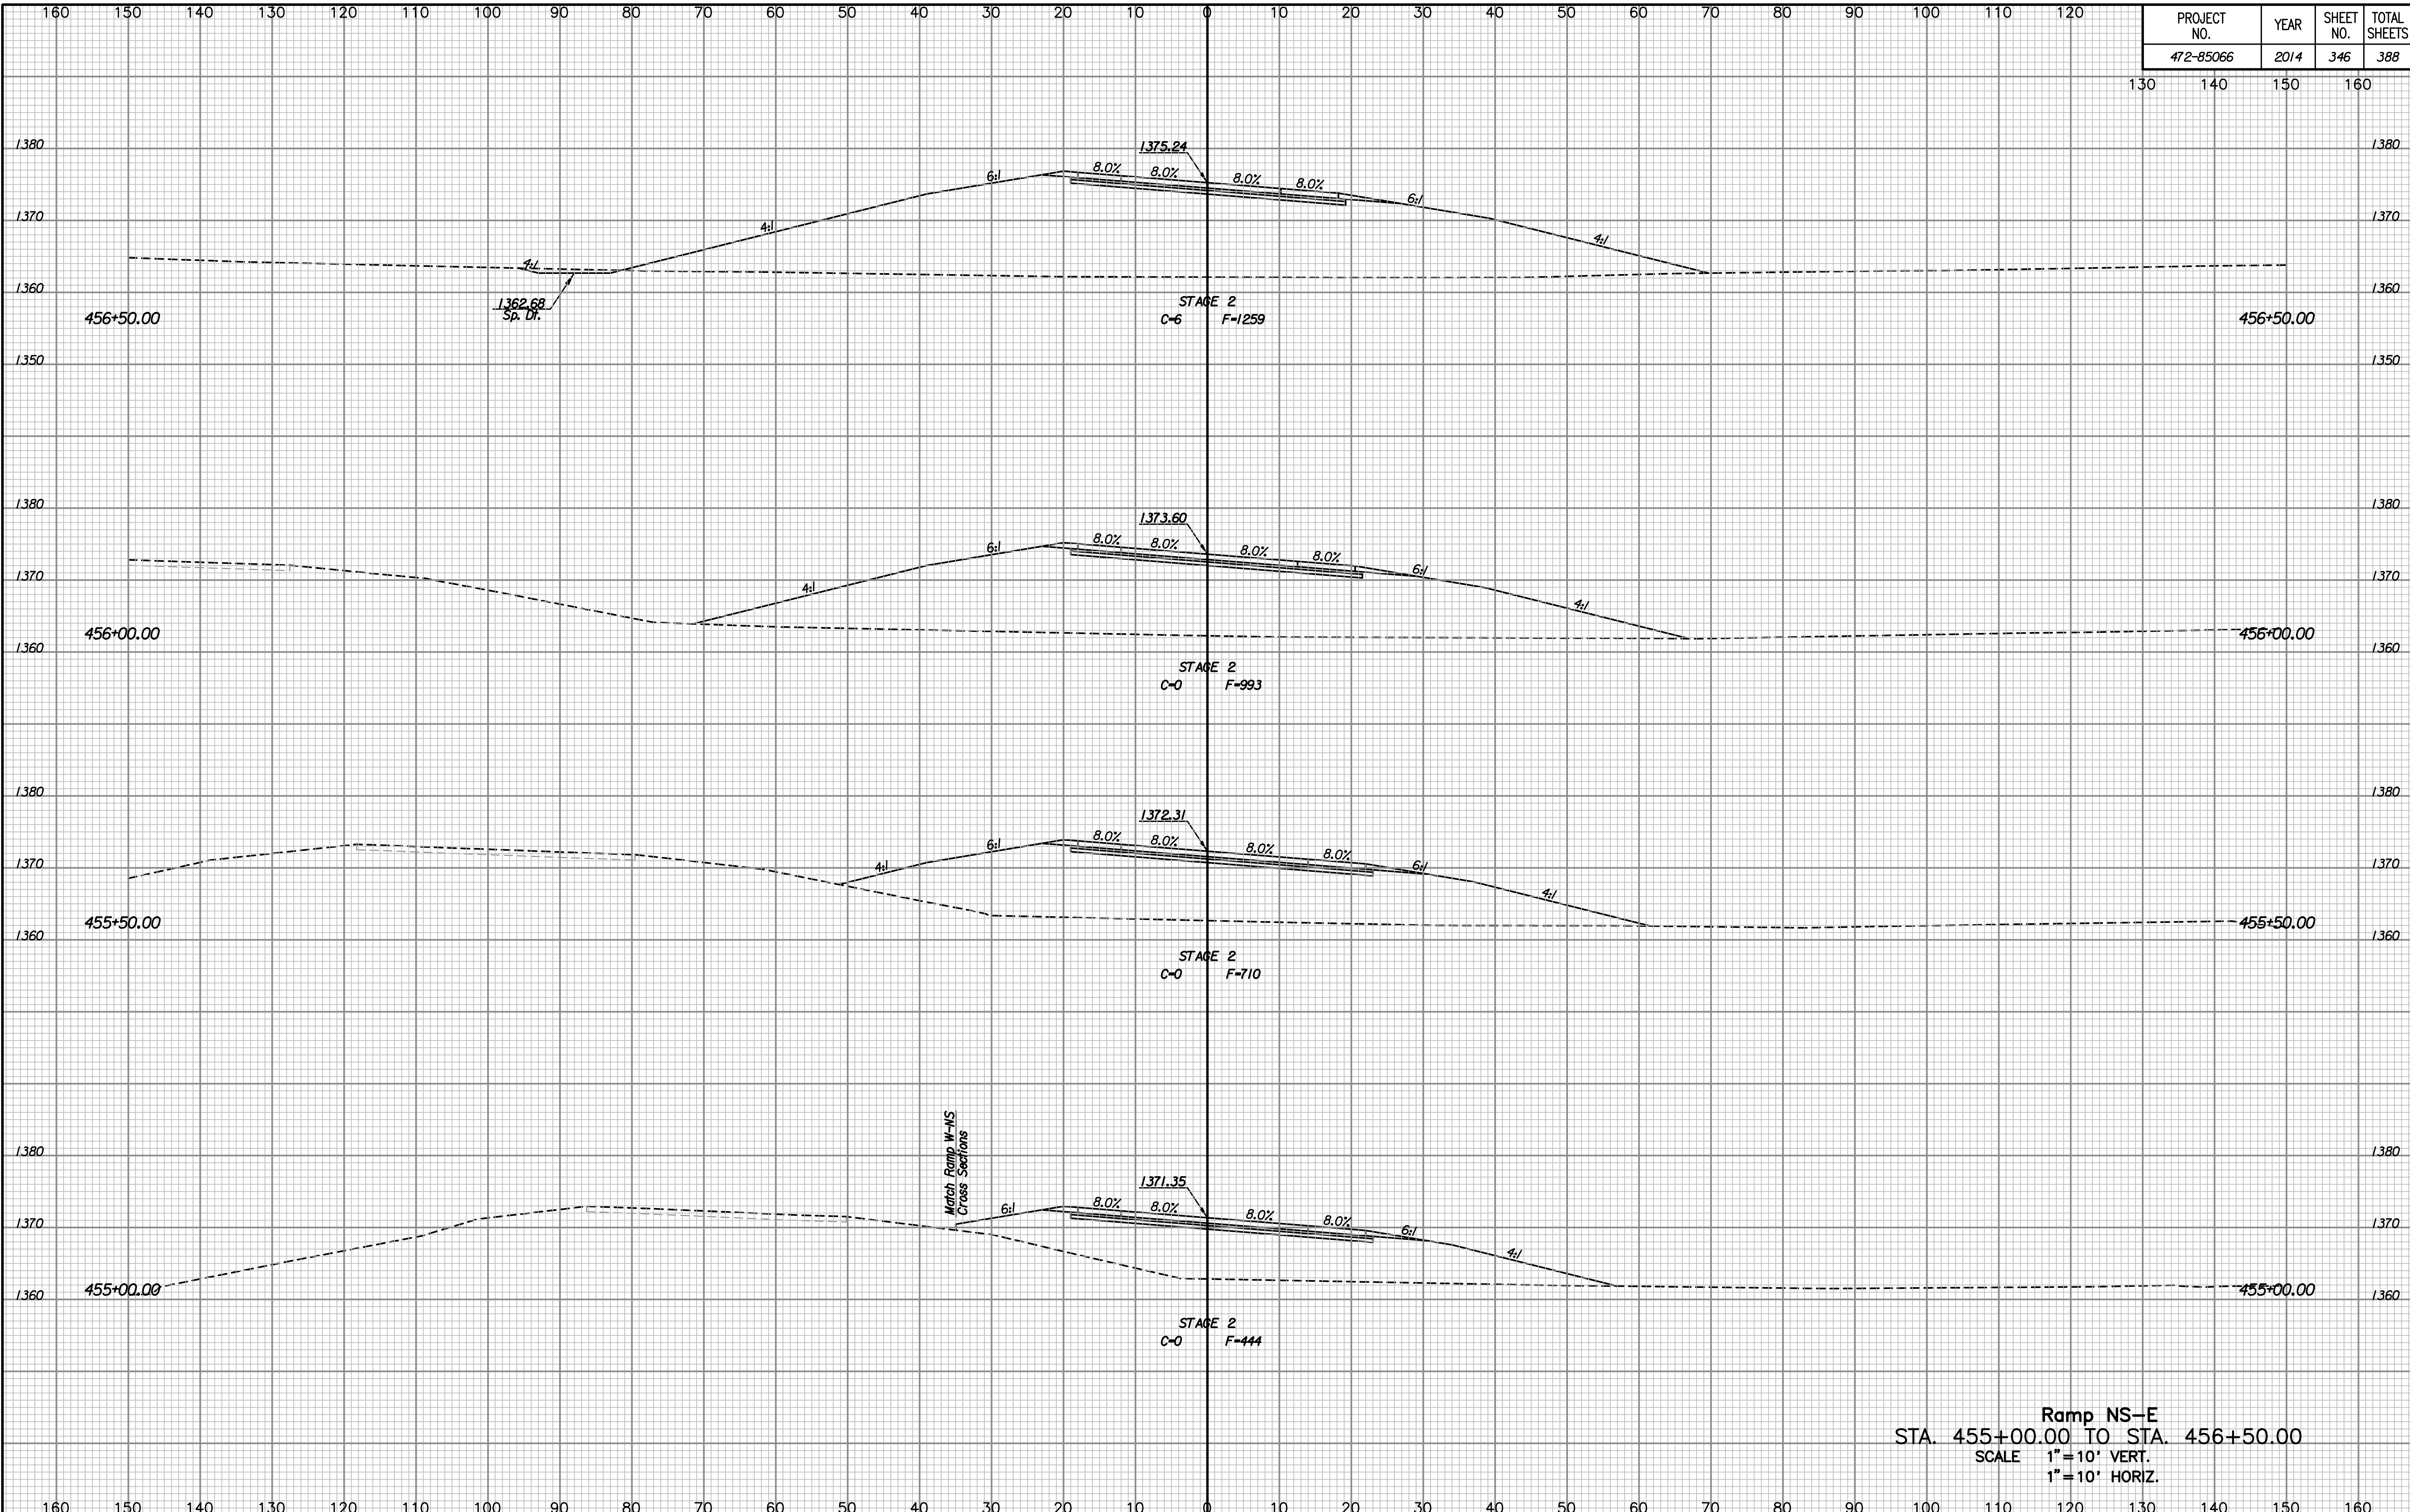

NOTE BOOK	NO.
TEMPLATE	
AREAS	
CHECKED	

Drawn By :
Plotted By :

Ramp NS-E
STA. 455+00.00 TO STA. 456+50.00
SCALE 1"=10' VERT.
1"=10' HORIZ.