


PROJECT NO.	YEAR	SHEET NO.	TOTAL SHEETS
472-85066	2014	347	388

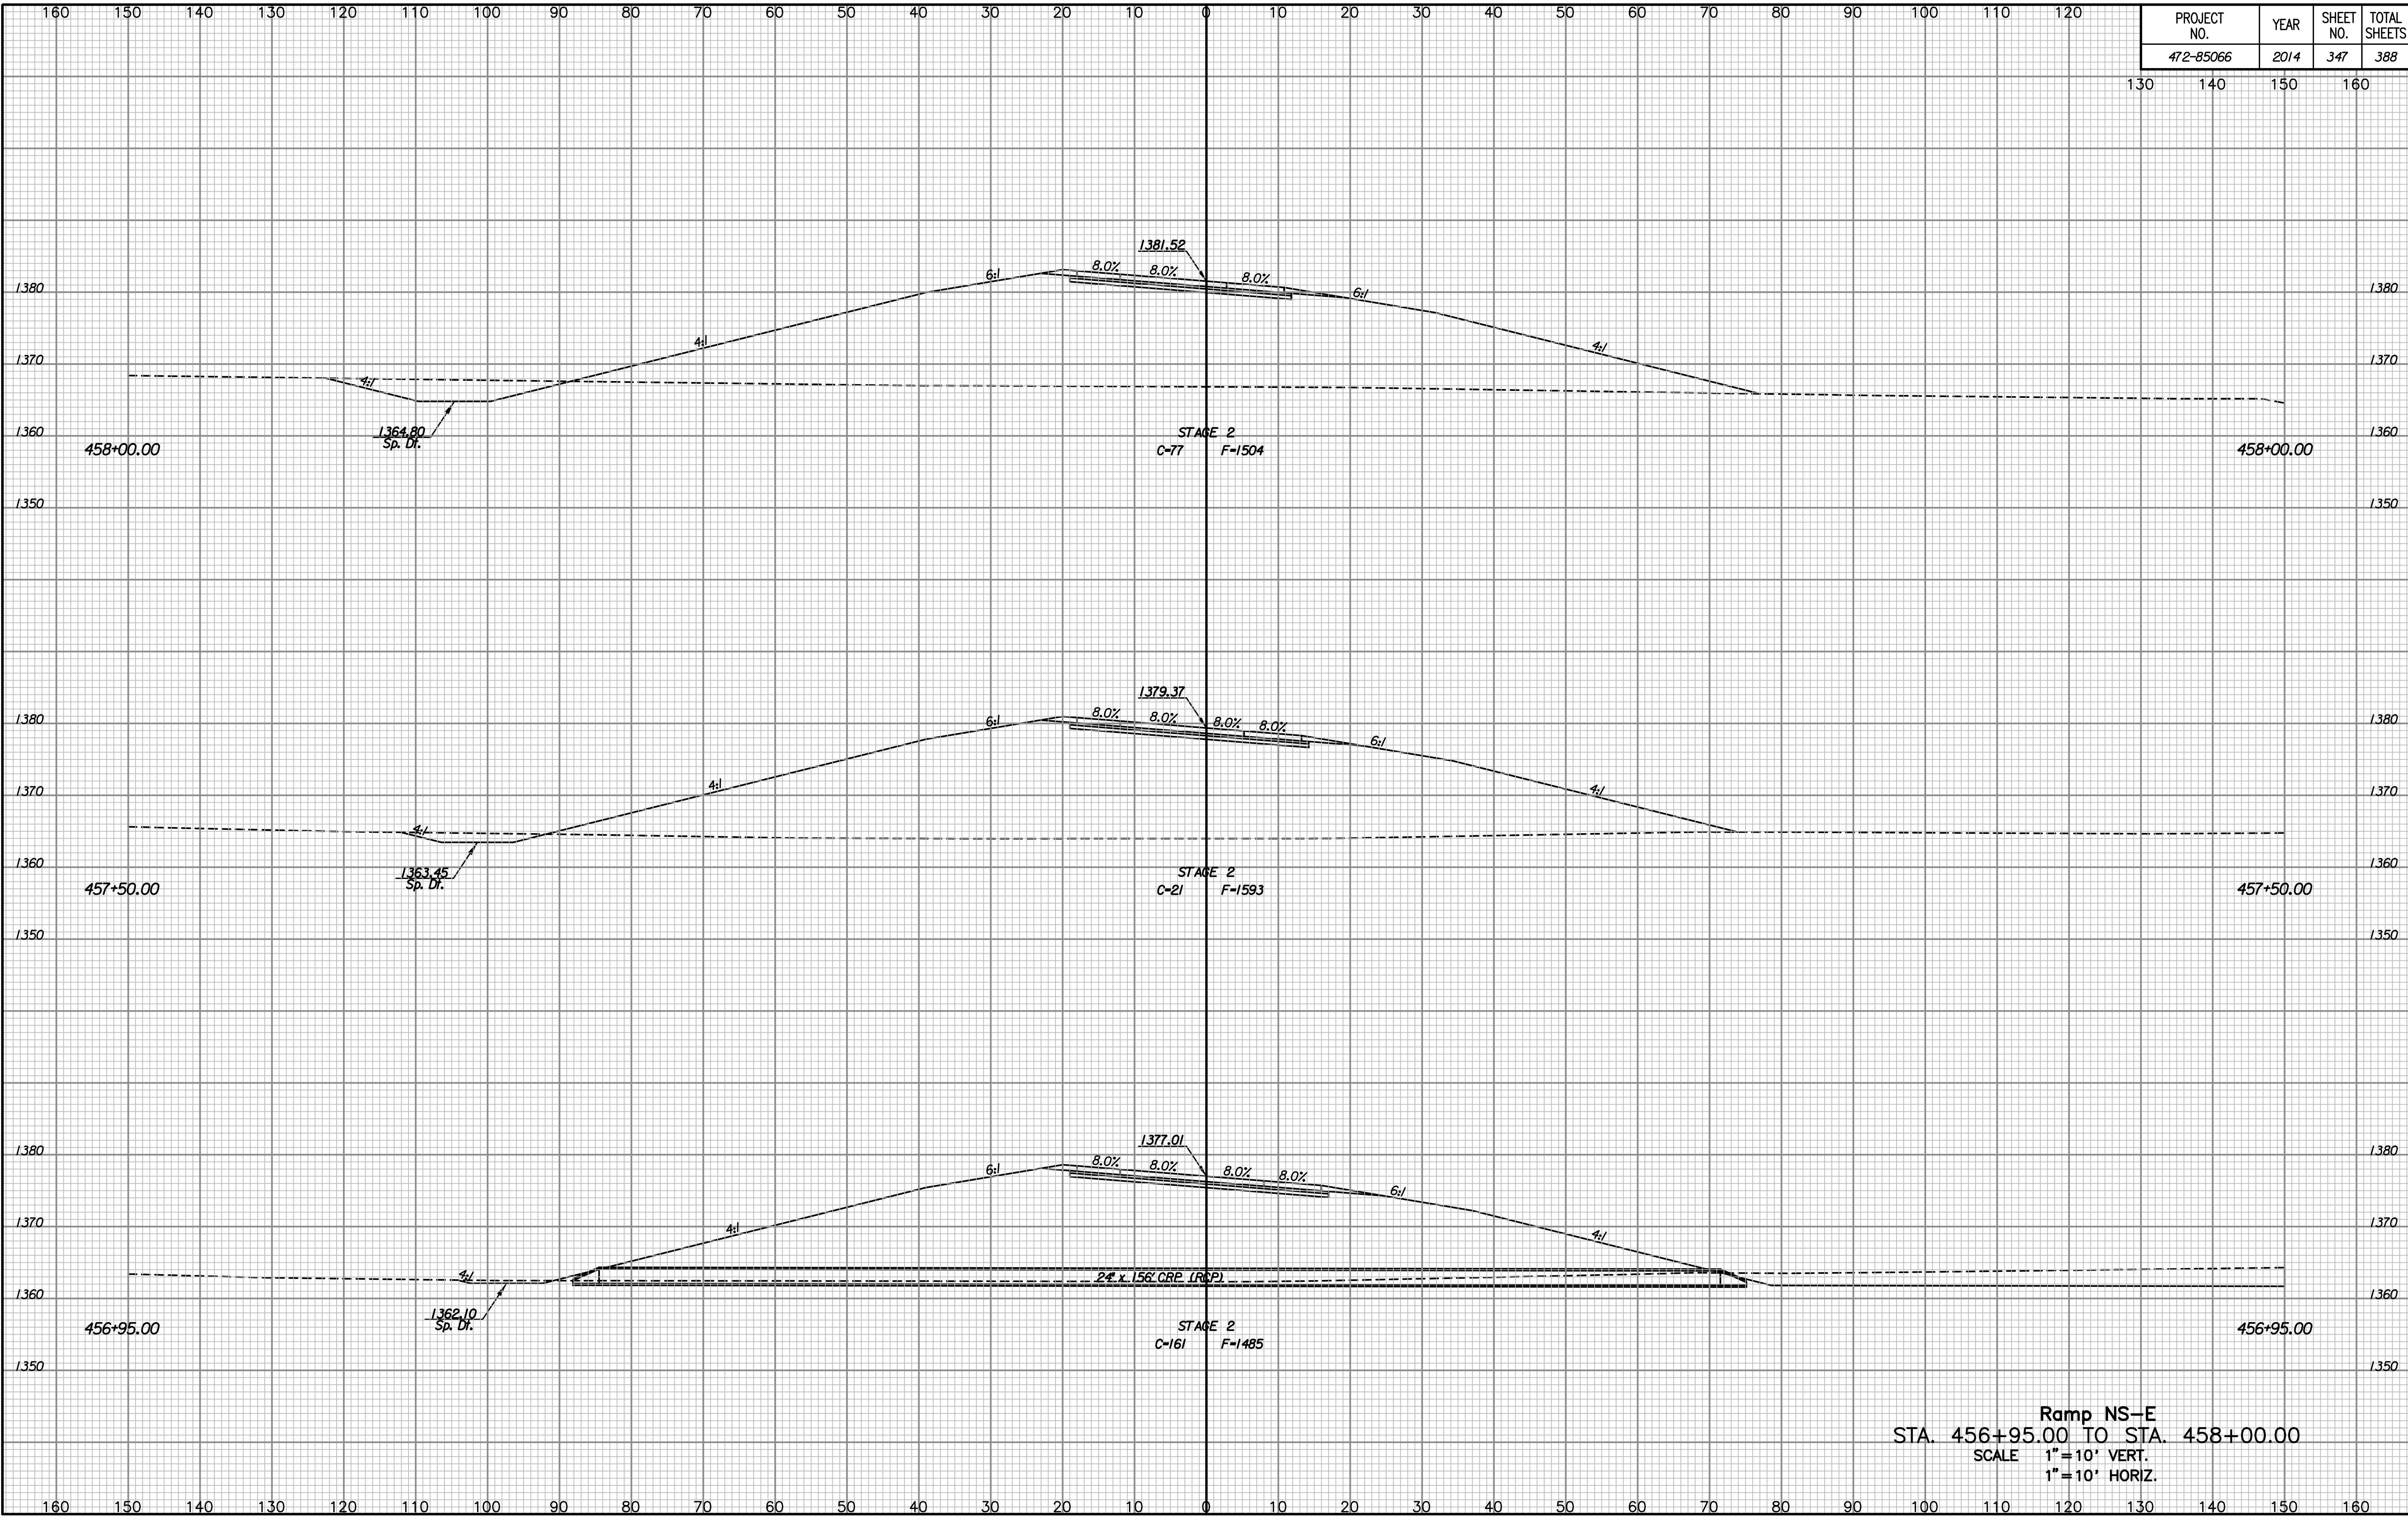

NOTE BOOK	TEMPLATE
AREAS	CHECKED
NO.	

Ramp NS-E  
 STA. 456+95.00 TO STA. 458+00.00  
 SCALE 1"=10' VERT.  
 1"=10' HORIZ.

Drawn By :  
 Plotted By :