


PROJECT NO.	YEAR	SHEET NO.	TOTAL SHEETS
472-85066	2014	351	388

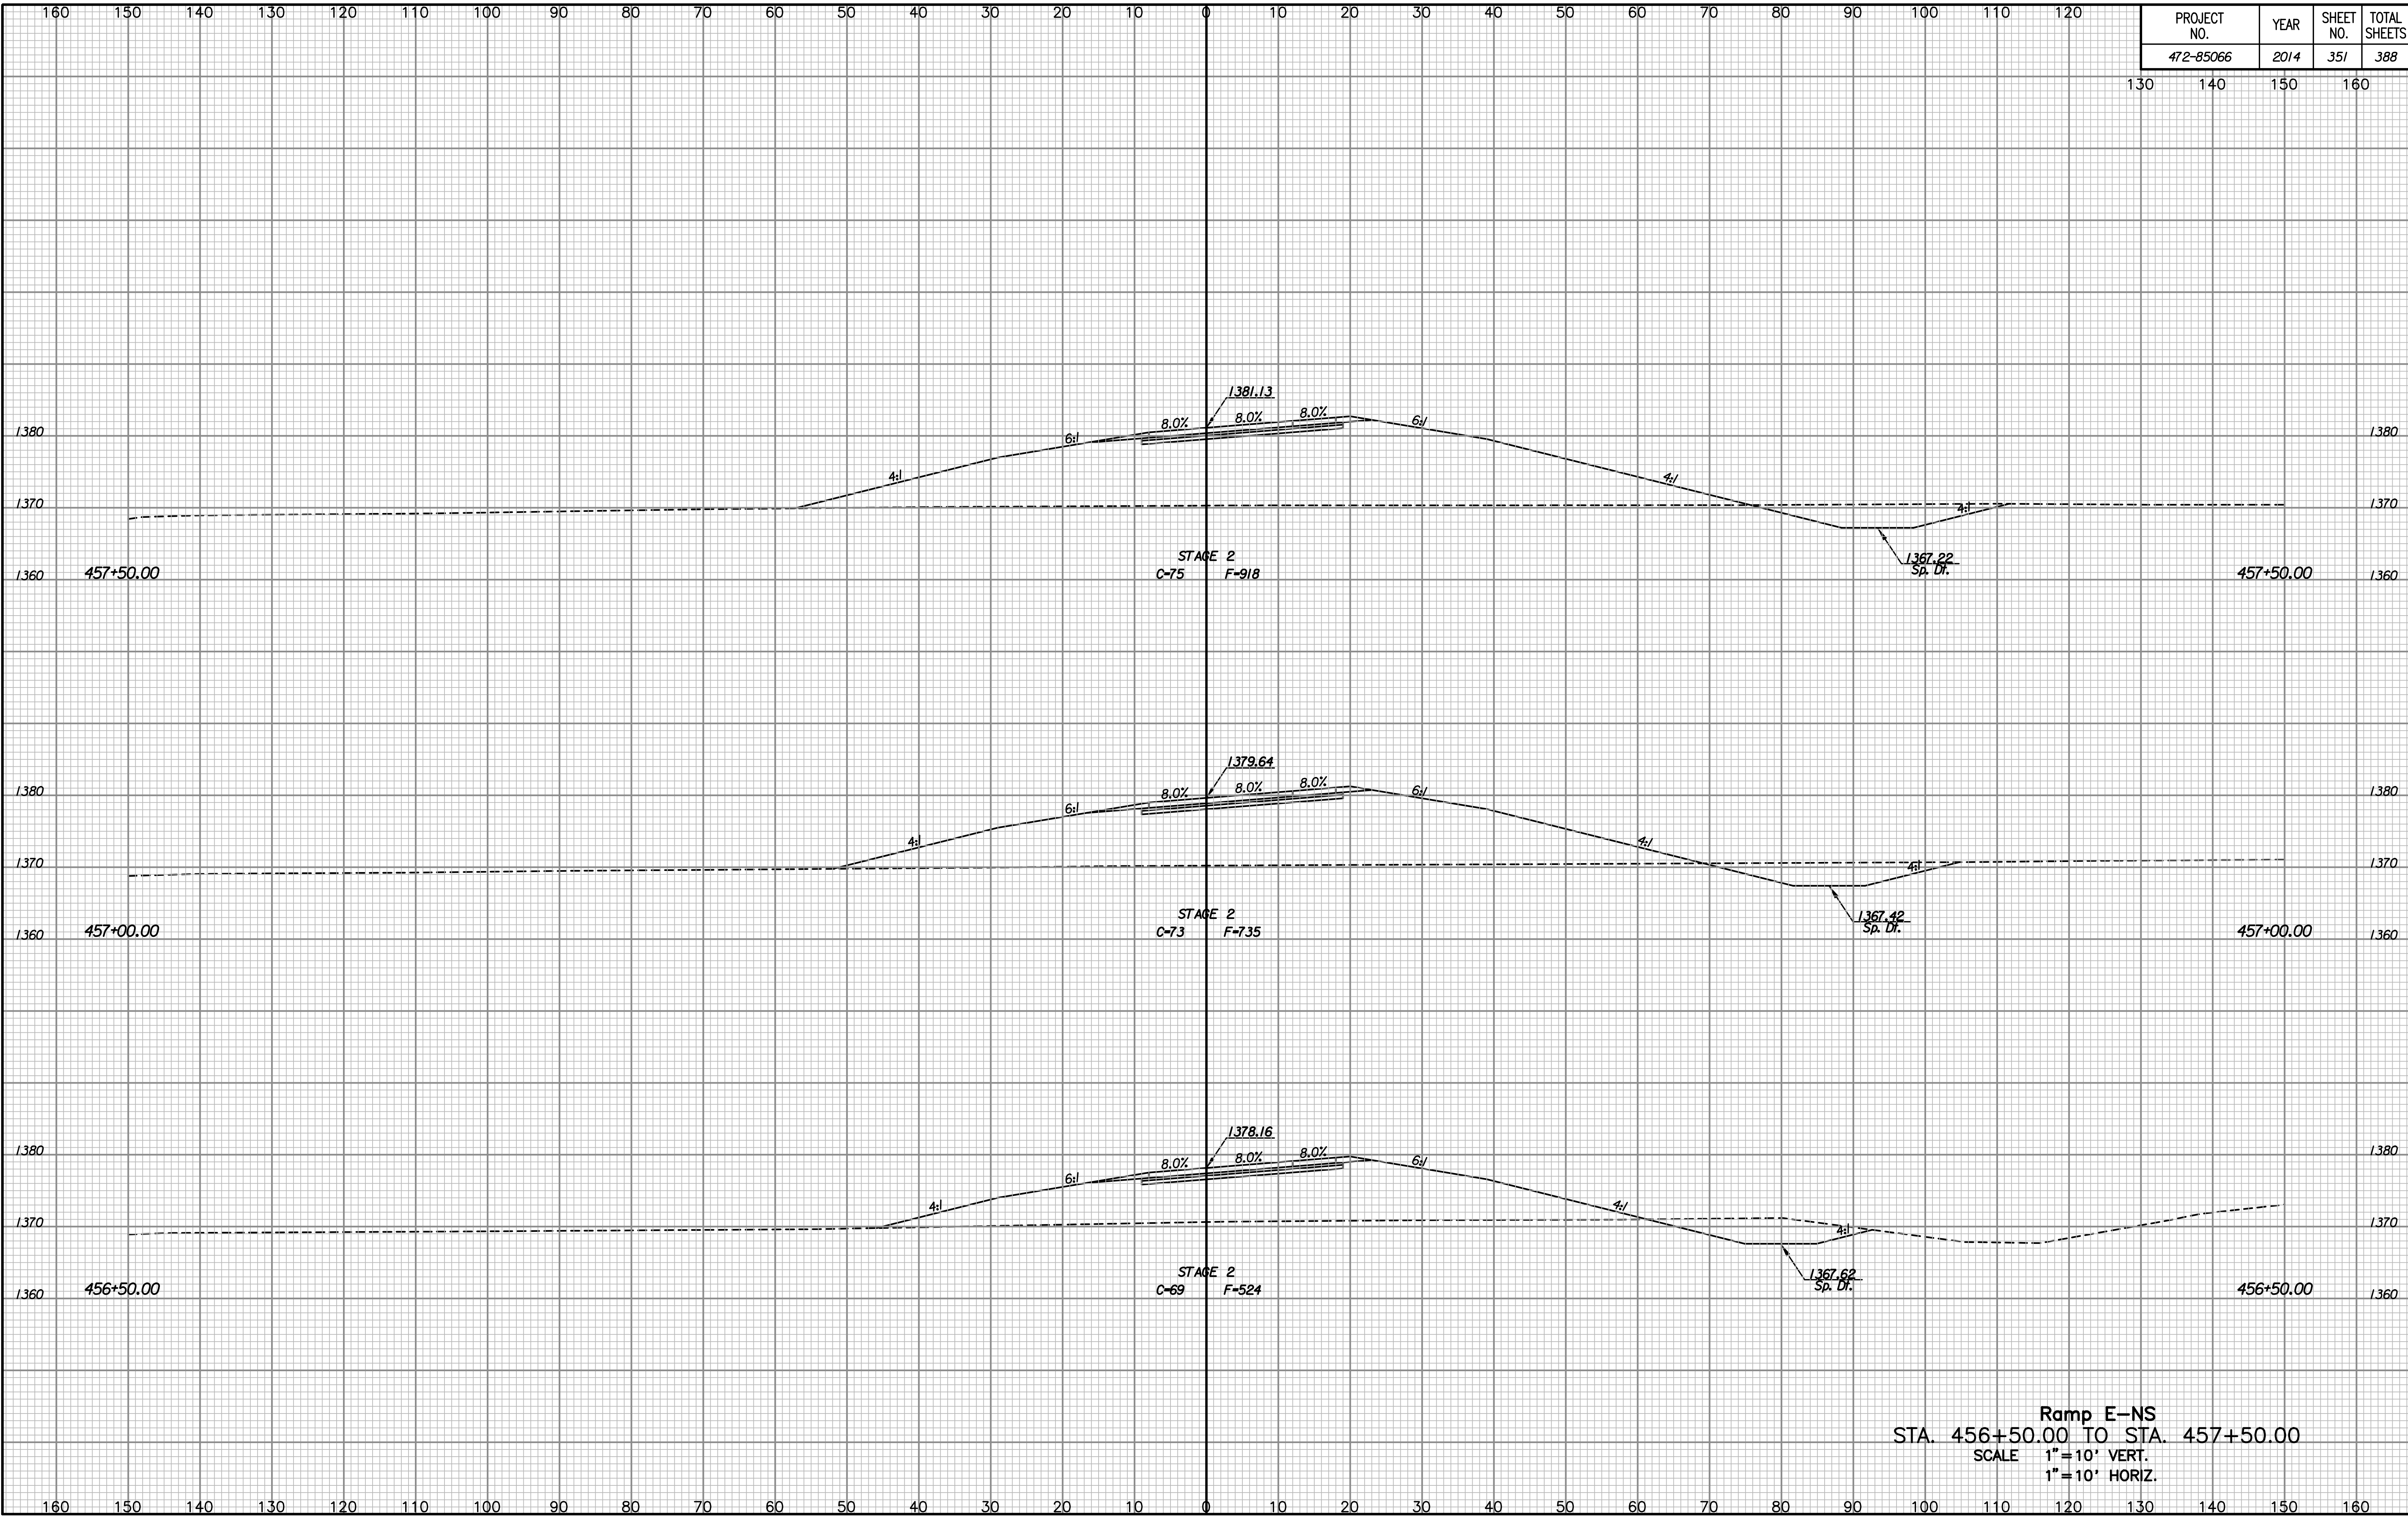

NOTE BOOK NO.	TEMPLATE AREAS CHECKED

Drawn By :  
Plotted By :

Ramp E-NS  
STA. 456+50.00 TO STA. 457+50.00  
SCALE 1"=10' VERT.  
1"=10' HORIZ.