


PROJECT NO.	YEAR	SHEET NO.	TOTAL SHEETS
472-85066	2014	352	388

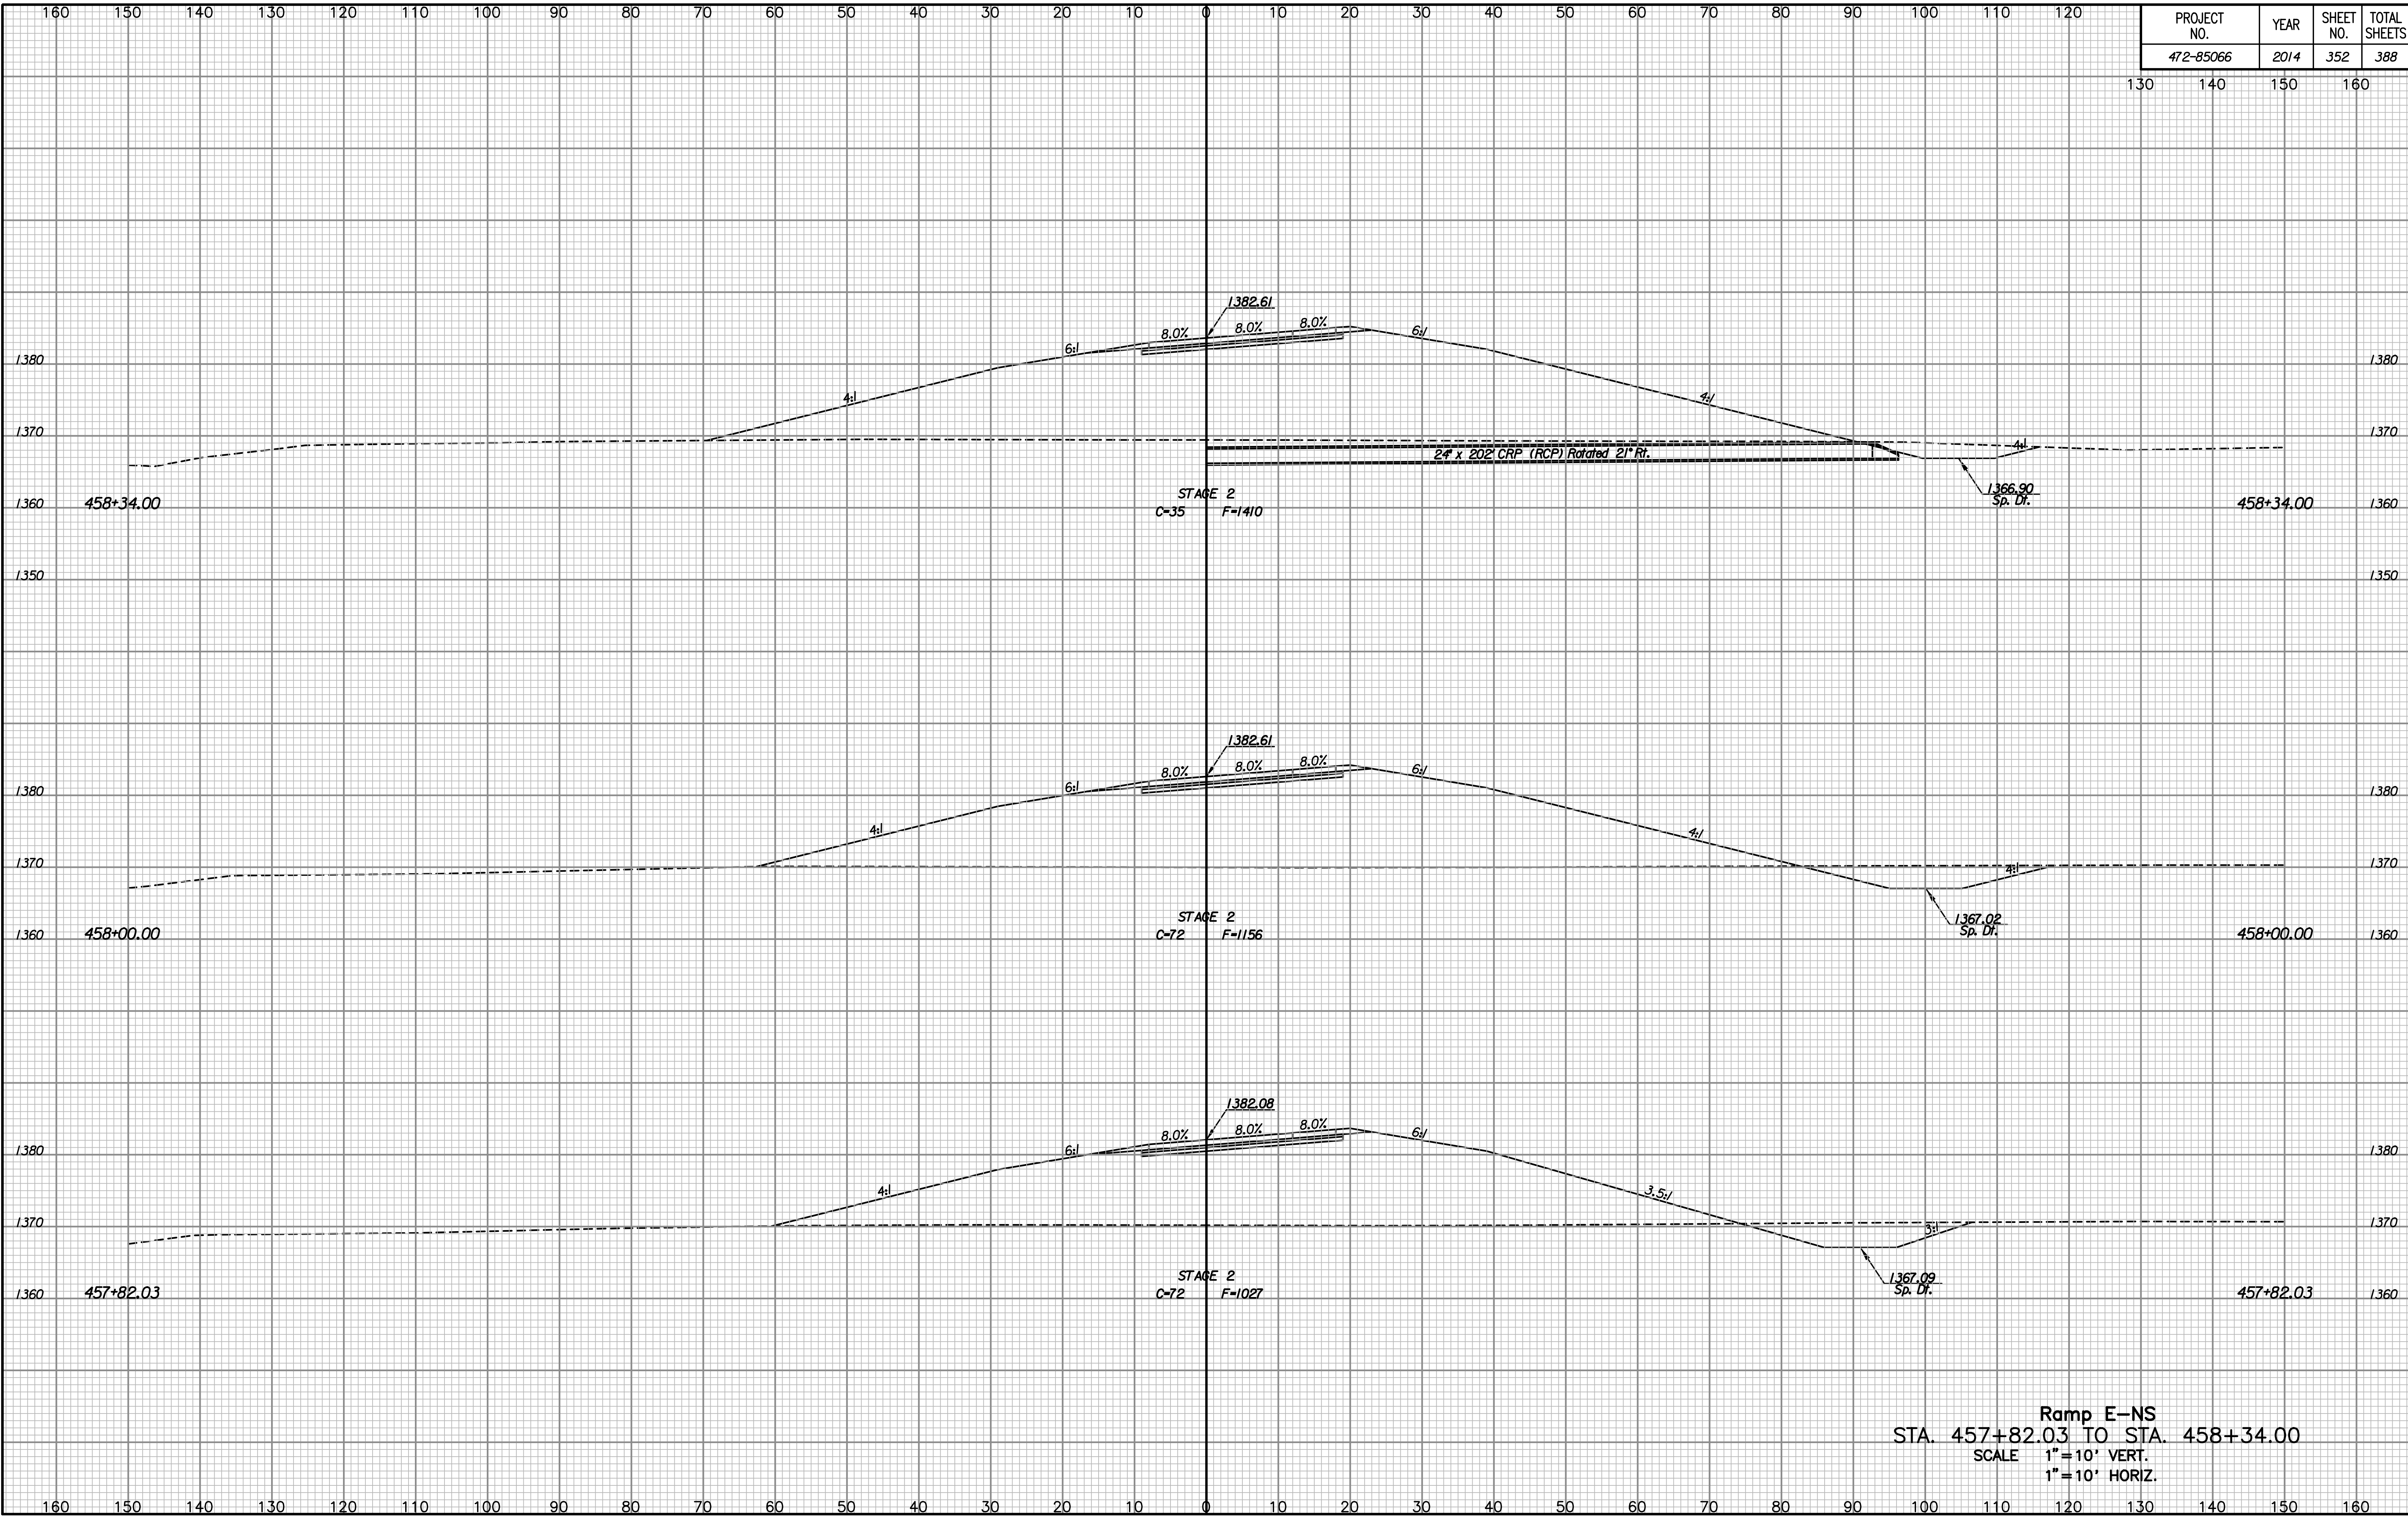

NOTE BOOK NO.	TEMPLATE AREAS CHECKED

Drawn By :  
Plotted By :

**Ramp E-NS**  
 STA. 457+82.03 TO STA. 458+34.00  
 SCALE 1"=10' VERT.  
 1"=10' HORIZ.