


PROJECT NO.	YEAR	SHEET NO.	TOTAL SHEETS
472-85066	2014	355	388

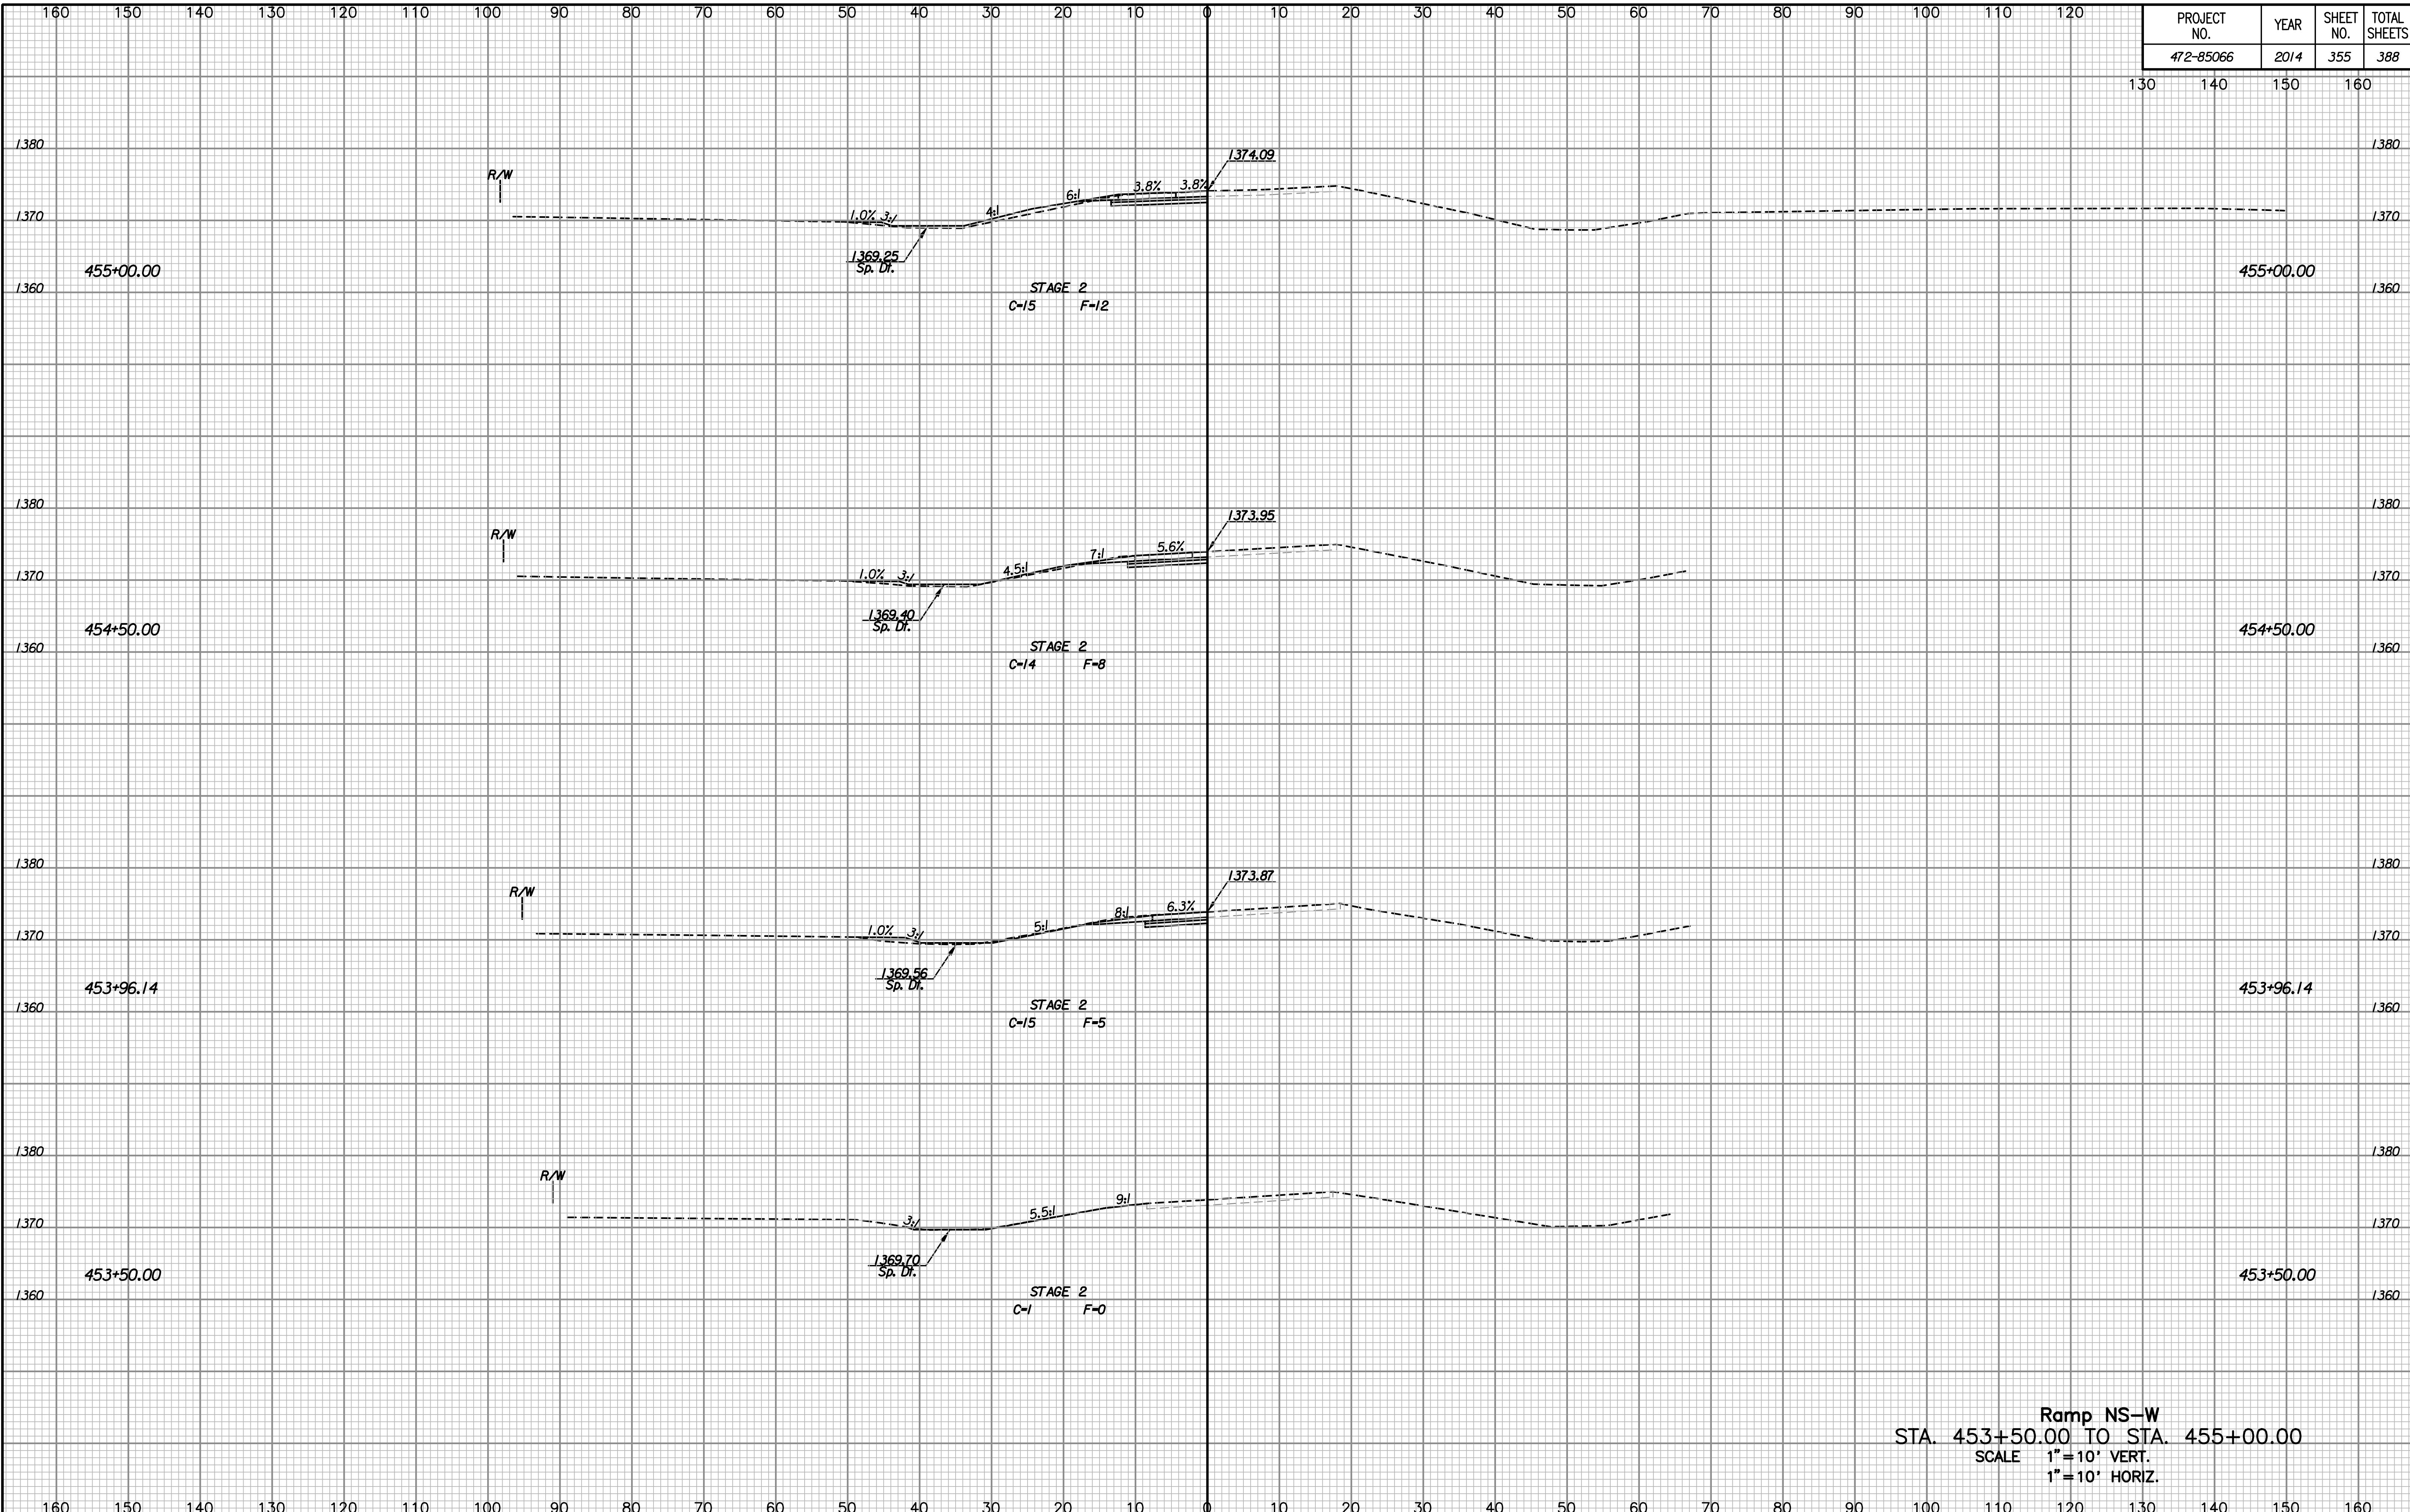

NOTE BOOK NO.	TEMPLATE AREAS CHECKED

Drawn By :  
Plotted By :

Ramp NS-W  
 STA. 453+50.00 TO STA. 455+00.00  
 SCALE 1"=10' VERT.  
 1"=10' HORIZ.