


PROJECT NO.	YEAR	SHEET NO.	TOTAL SHEETS
472-85066	2014	357	388

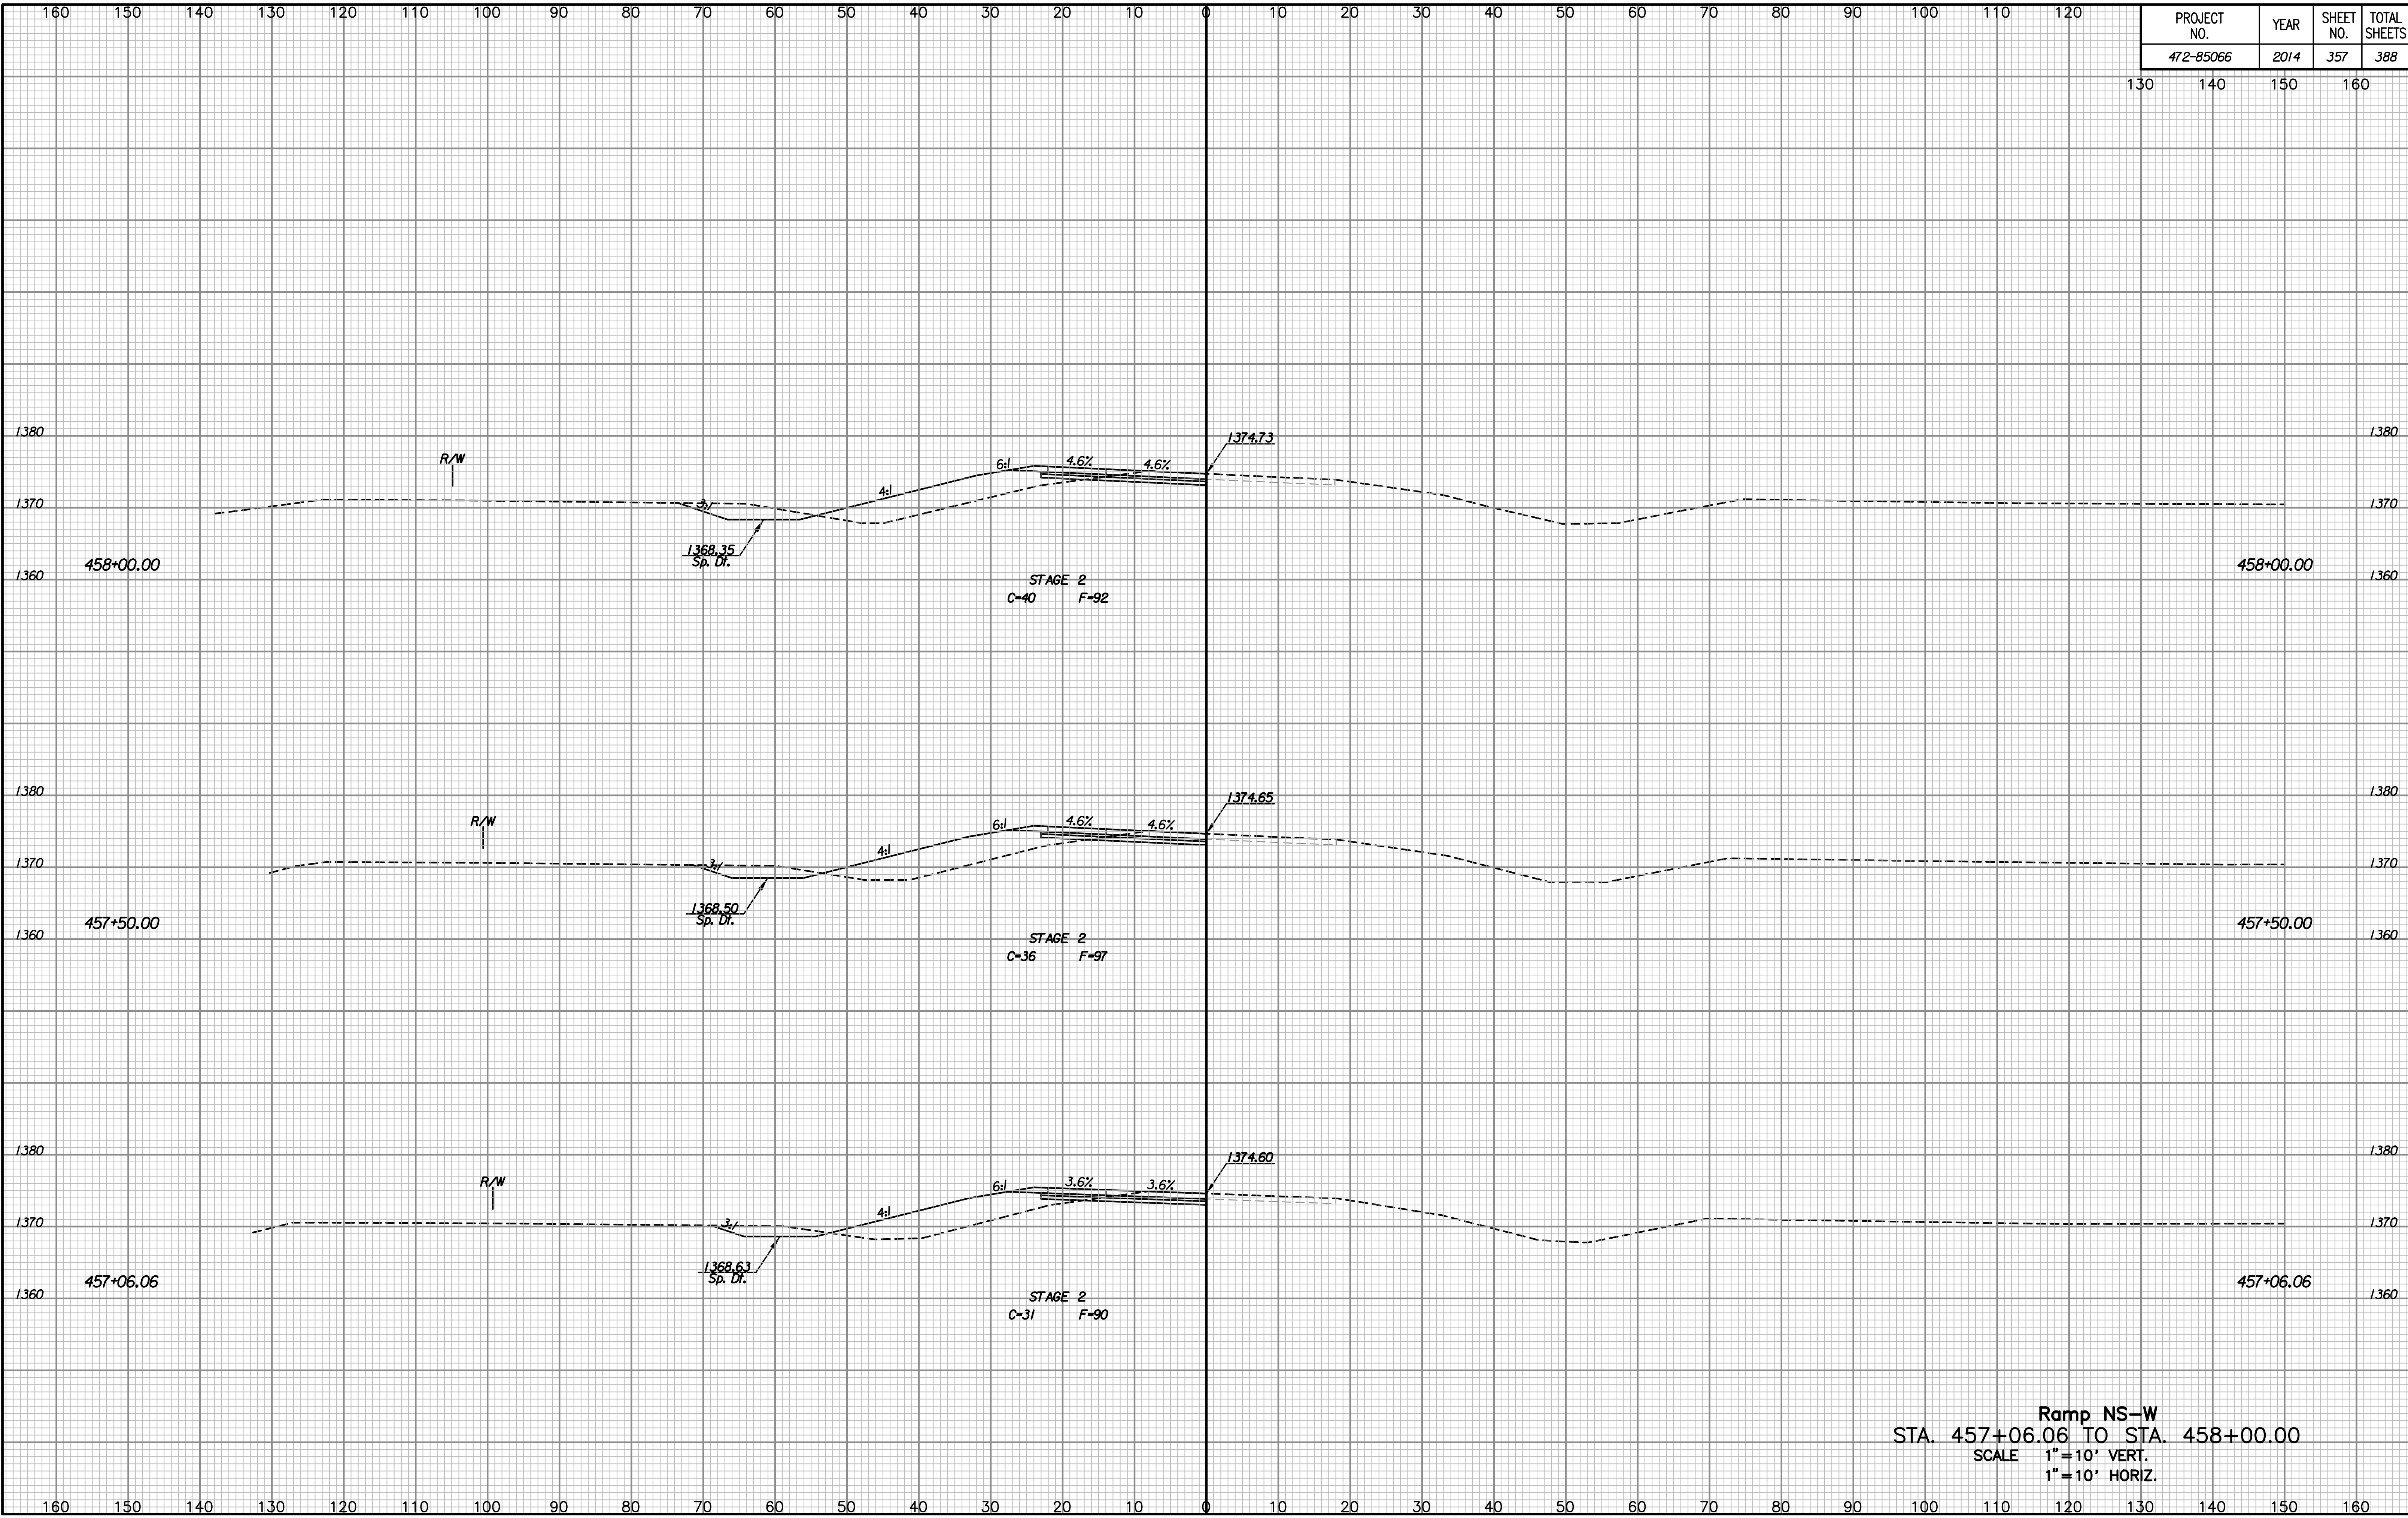

NOTE BOOK NO.	TEMPLATE AREAS CHECKED

Drawn By :
Plotted By :

Ramp NS-W
 STA. 457+06.06 TO STA. 458+00.00
 SCALE 1"=10' VERT.
 1"=10' HORIZ.