


| PROJECT NO. | YEAR | SHEET NO. | TOTAL SHEETS |
|-------------|------|-----------|--------------|
| 472-85066 | 2014 | 359 | 388 |

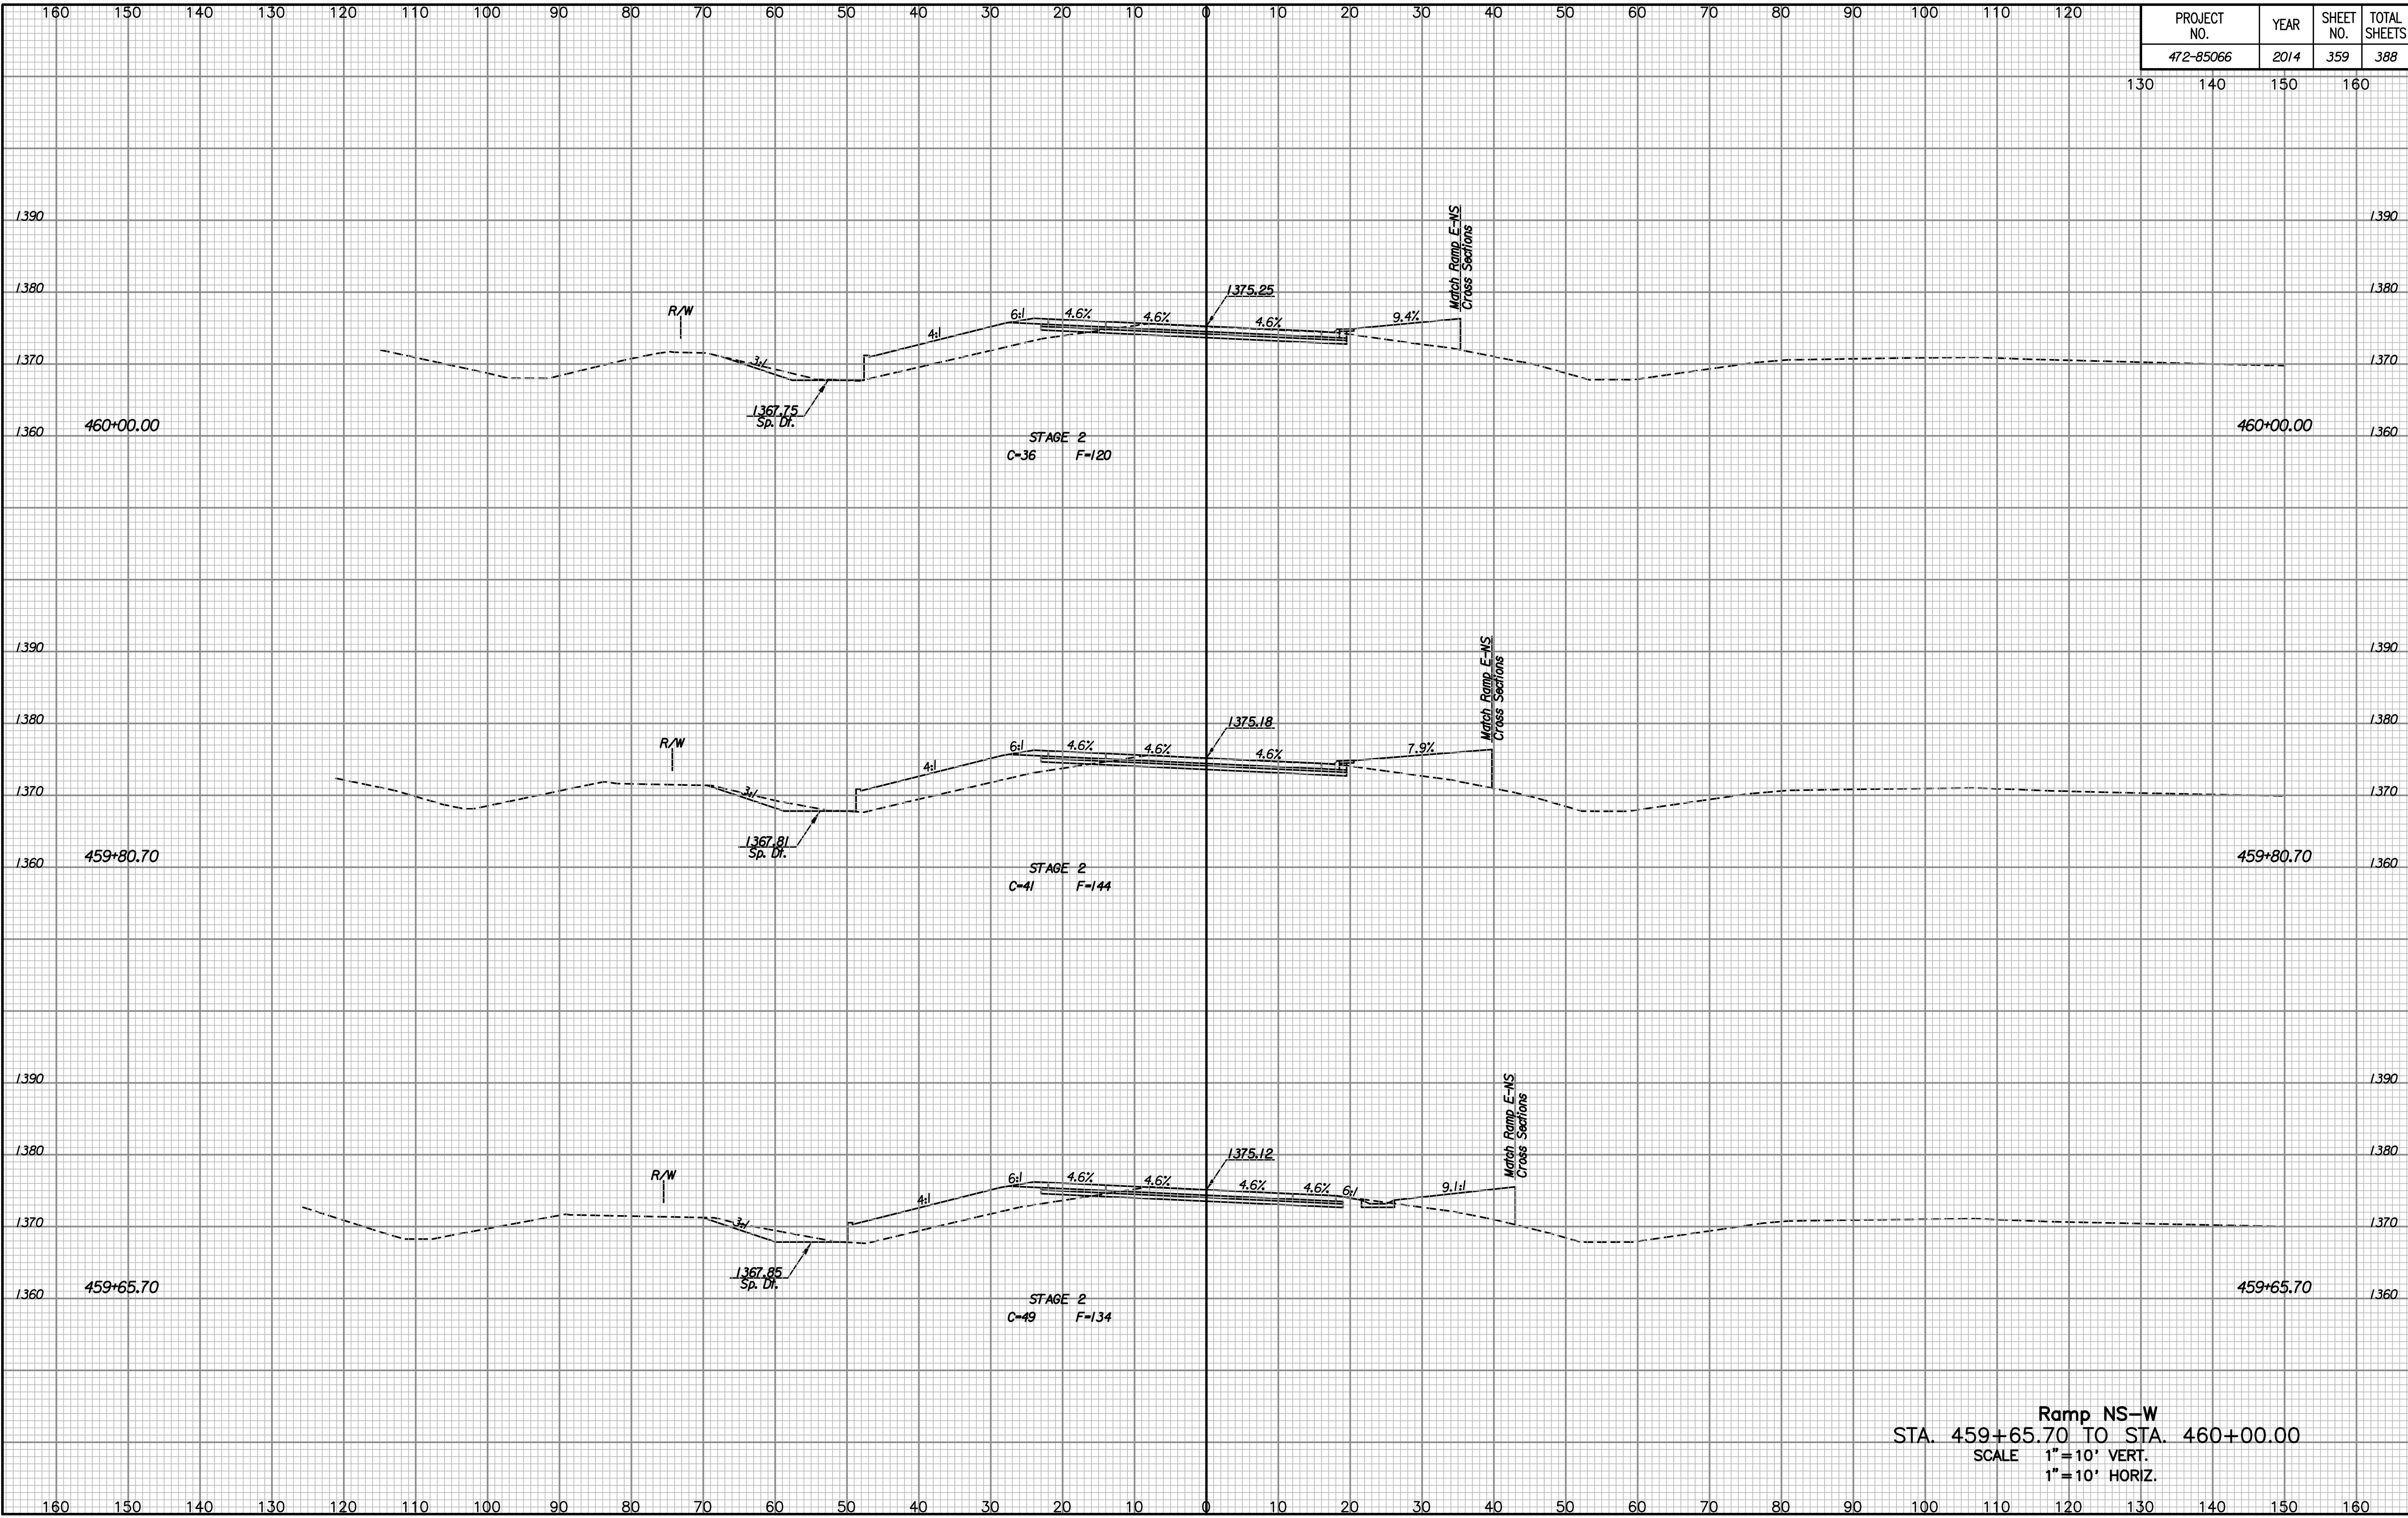

| NOTE BOOK NO. | TEMPLATE AREAS CHECKED |
|---------------|------------------------|
| | |
| | |
| | |
| | |

Drawn By :
Plotted By :

Ramp NS-W
 STA. 459+65.70 TO STA. 460+00.00
 SCALE 1"=10' VERT.
 1"=10' HORIZ.