


PROJECT NO.	YEAR	SHEET NO.	TOTAL SHEETS
472-85066	2014	363	388

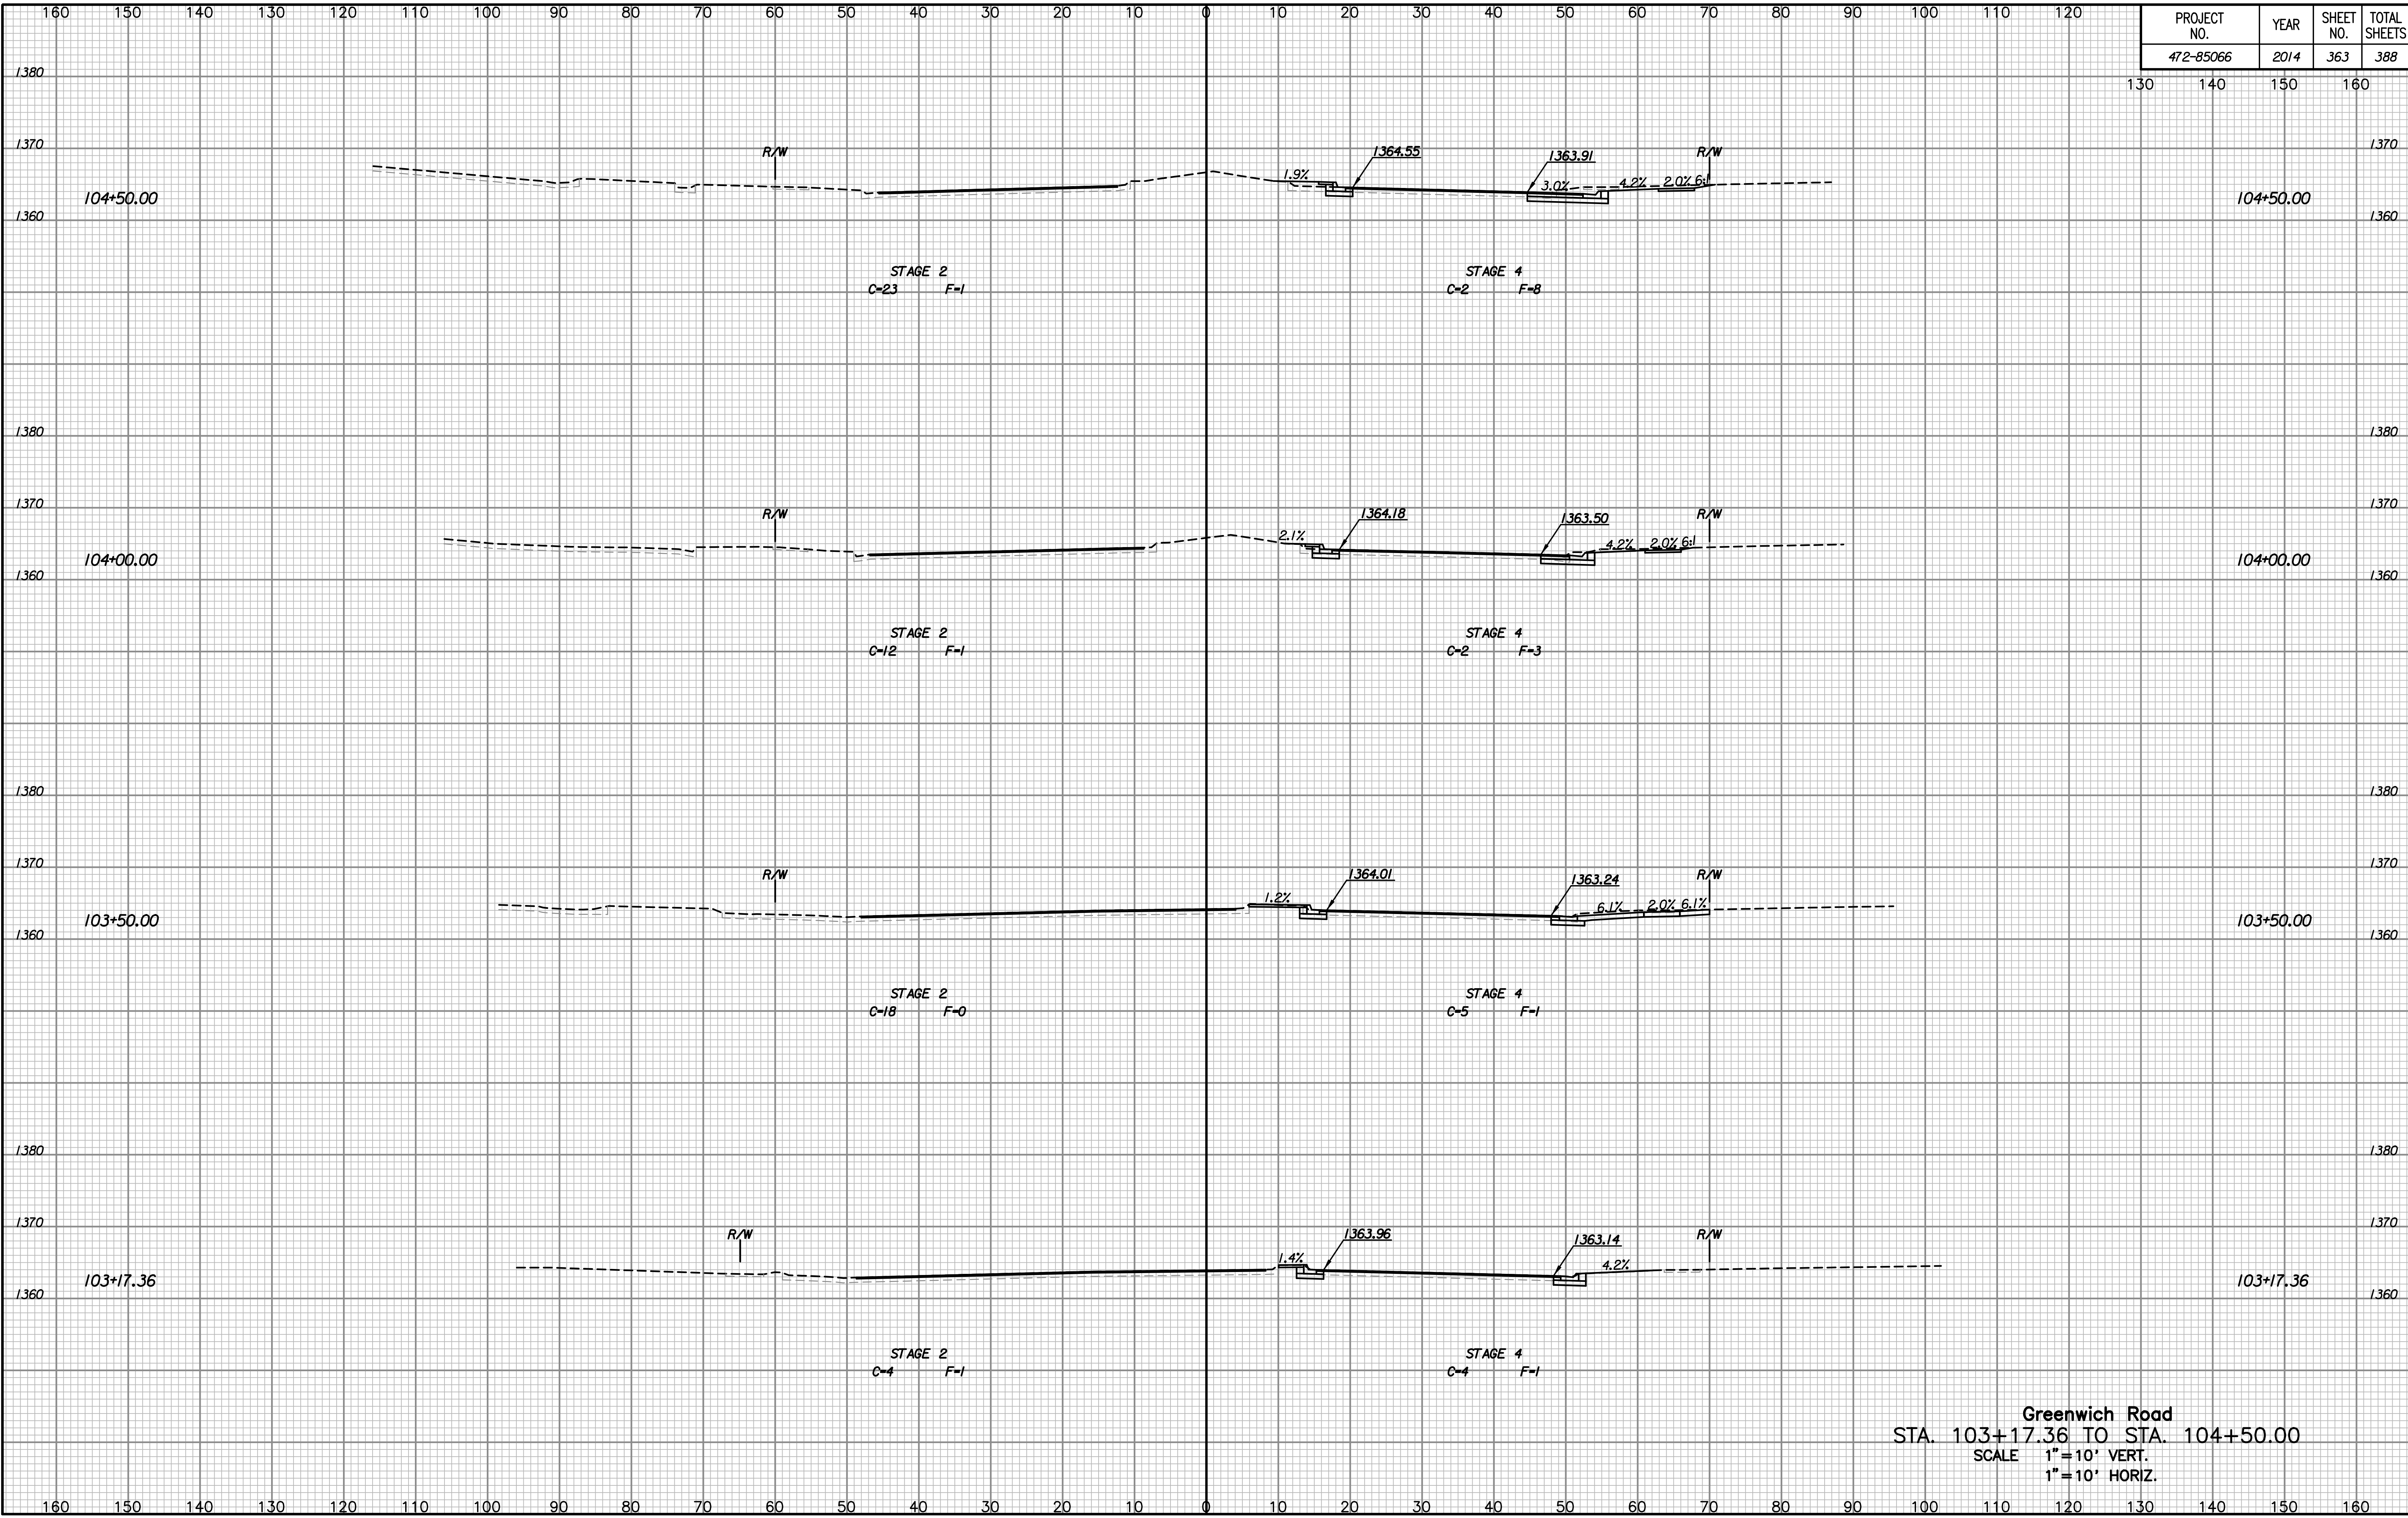

NOTE BOOK	TEMPLATE	AREAS	CHECKED
NO.			

Drawn By :
Plotted By :

Greenwich Road
 STA. 103+17.36 TO STA. 104+50.00
 SCALE 1" = 10' VERT.
 1" = 10' HORIZ.