


PROJECT NO.	YEAR	SHEET NO.	TOTAL SHEETS
472-85066	2014	368	388

130 140 150 160

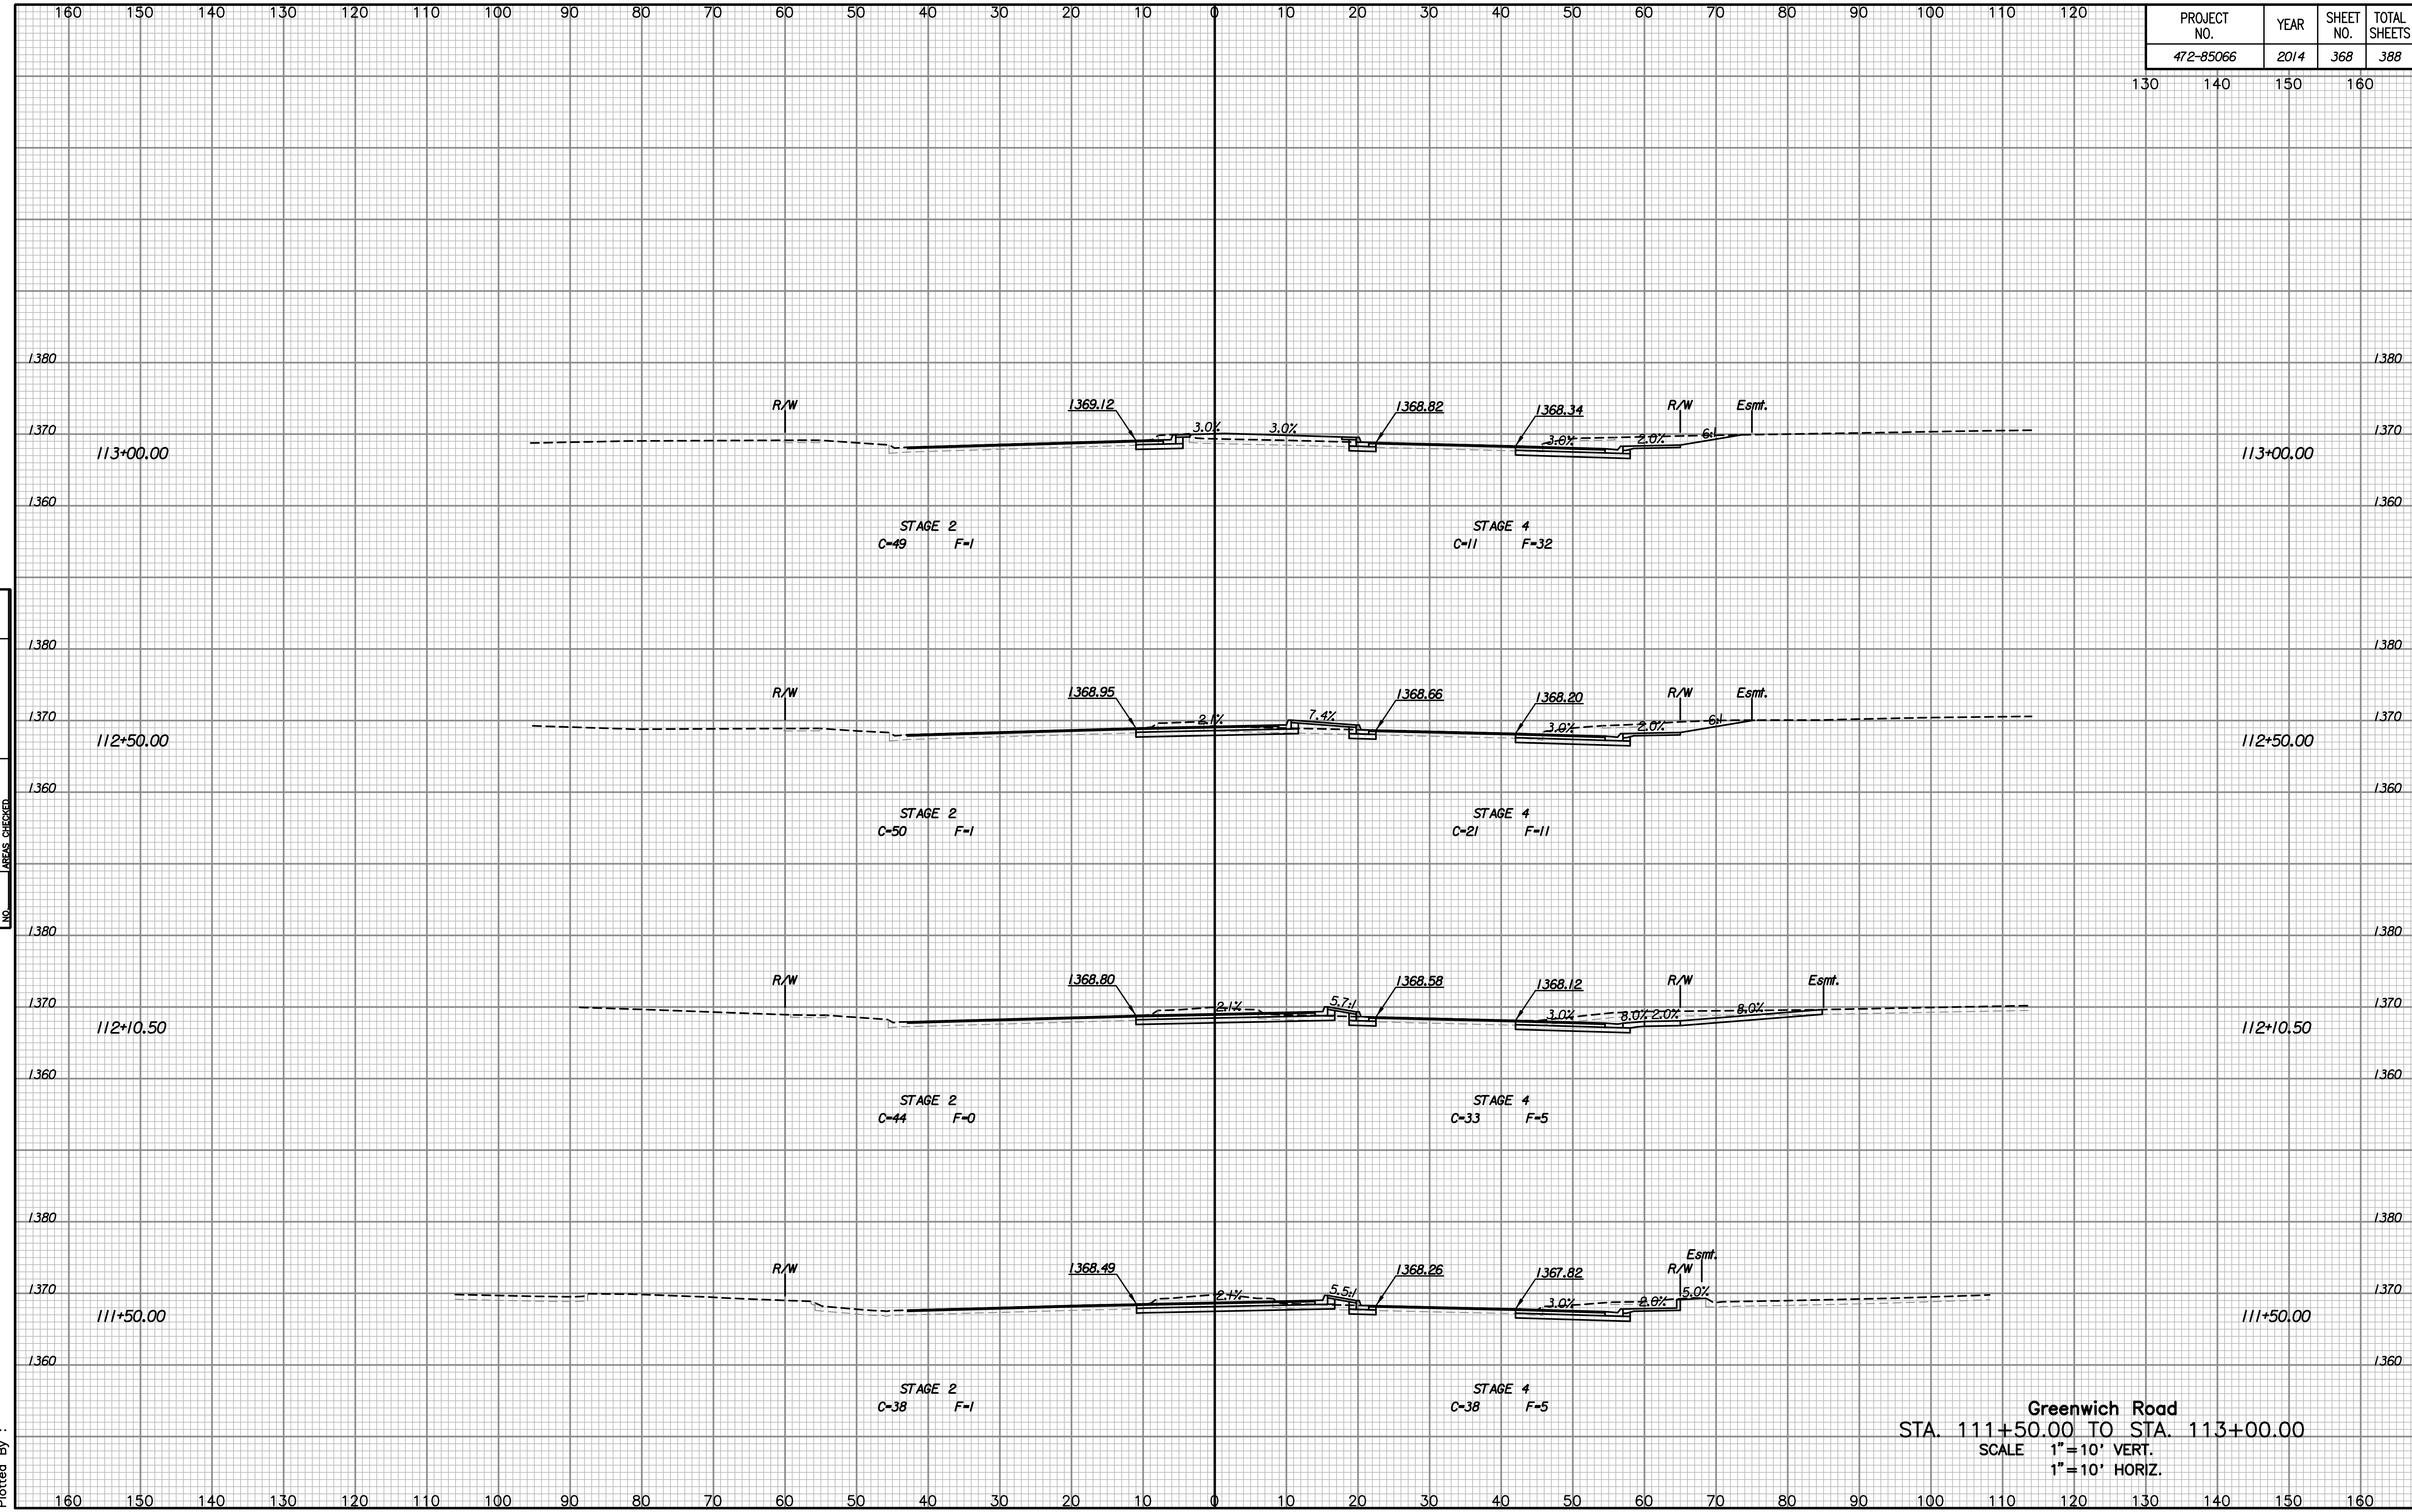

NOTE BOOK	NO.
TEMPLATE	NO.
AREAS	CHECKED

Drawn By :  
Plotted By :

**Greenwich Road**  
 STA. 111+50.00 TO STA. 113+00.00  
 SCALE 1" = 10' VERT.  
 1" = 10' HORIZ.