


PROJECT NO.	YEAR	SHEET NO.	TOTAL SHEETS
472-85066	2014	377	388

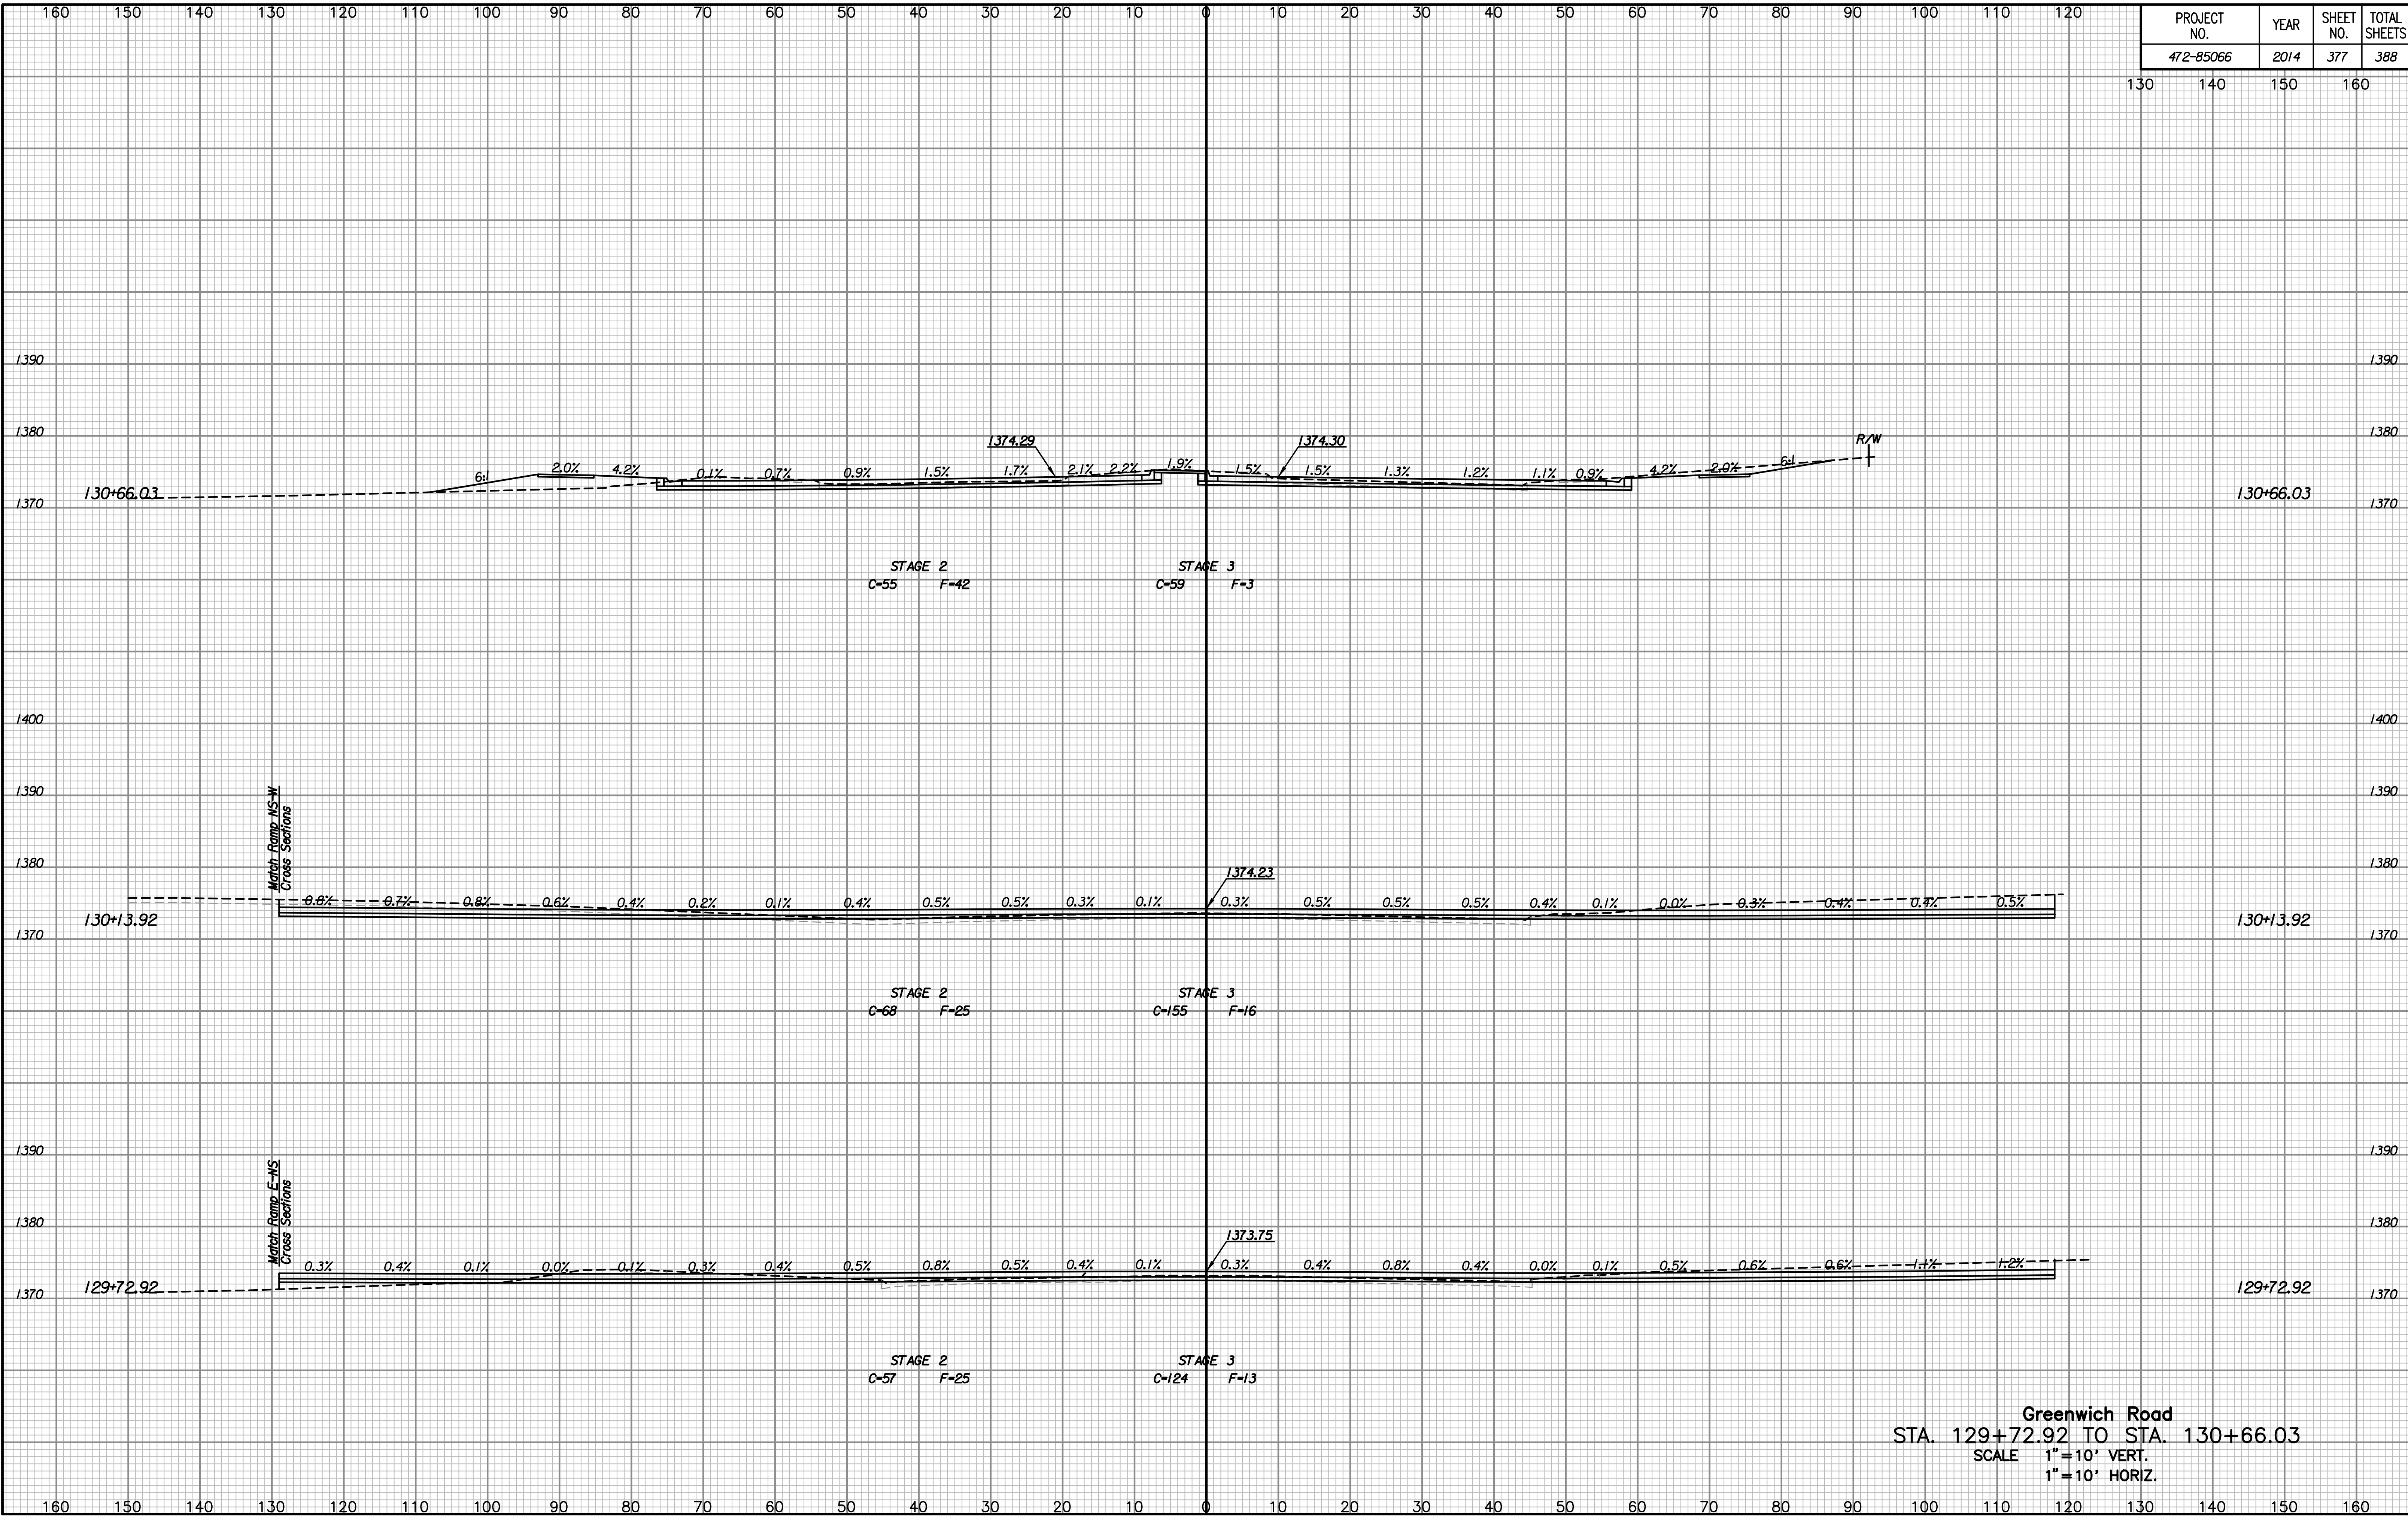

NOTE BOOK	NO.
TEMPLATE	
AREAS	
CHECKED	

Drawn By :
Plotted By :

Greenwich Road
 STA. 129+72.92 TO STA. 130+66.03
 SCALE 1"=10' VERT.
 1"=10' HORIZ.