


PROJECT NO.	YEAR	SHEET NO.	TOTAL SHEETS
472-85066	2014	378	388

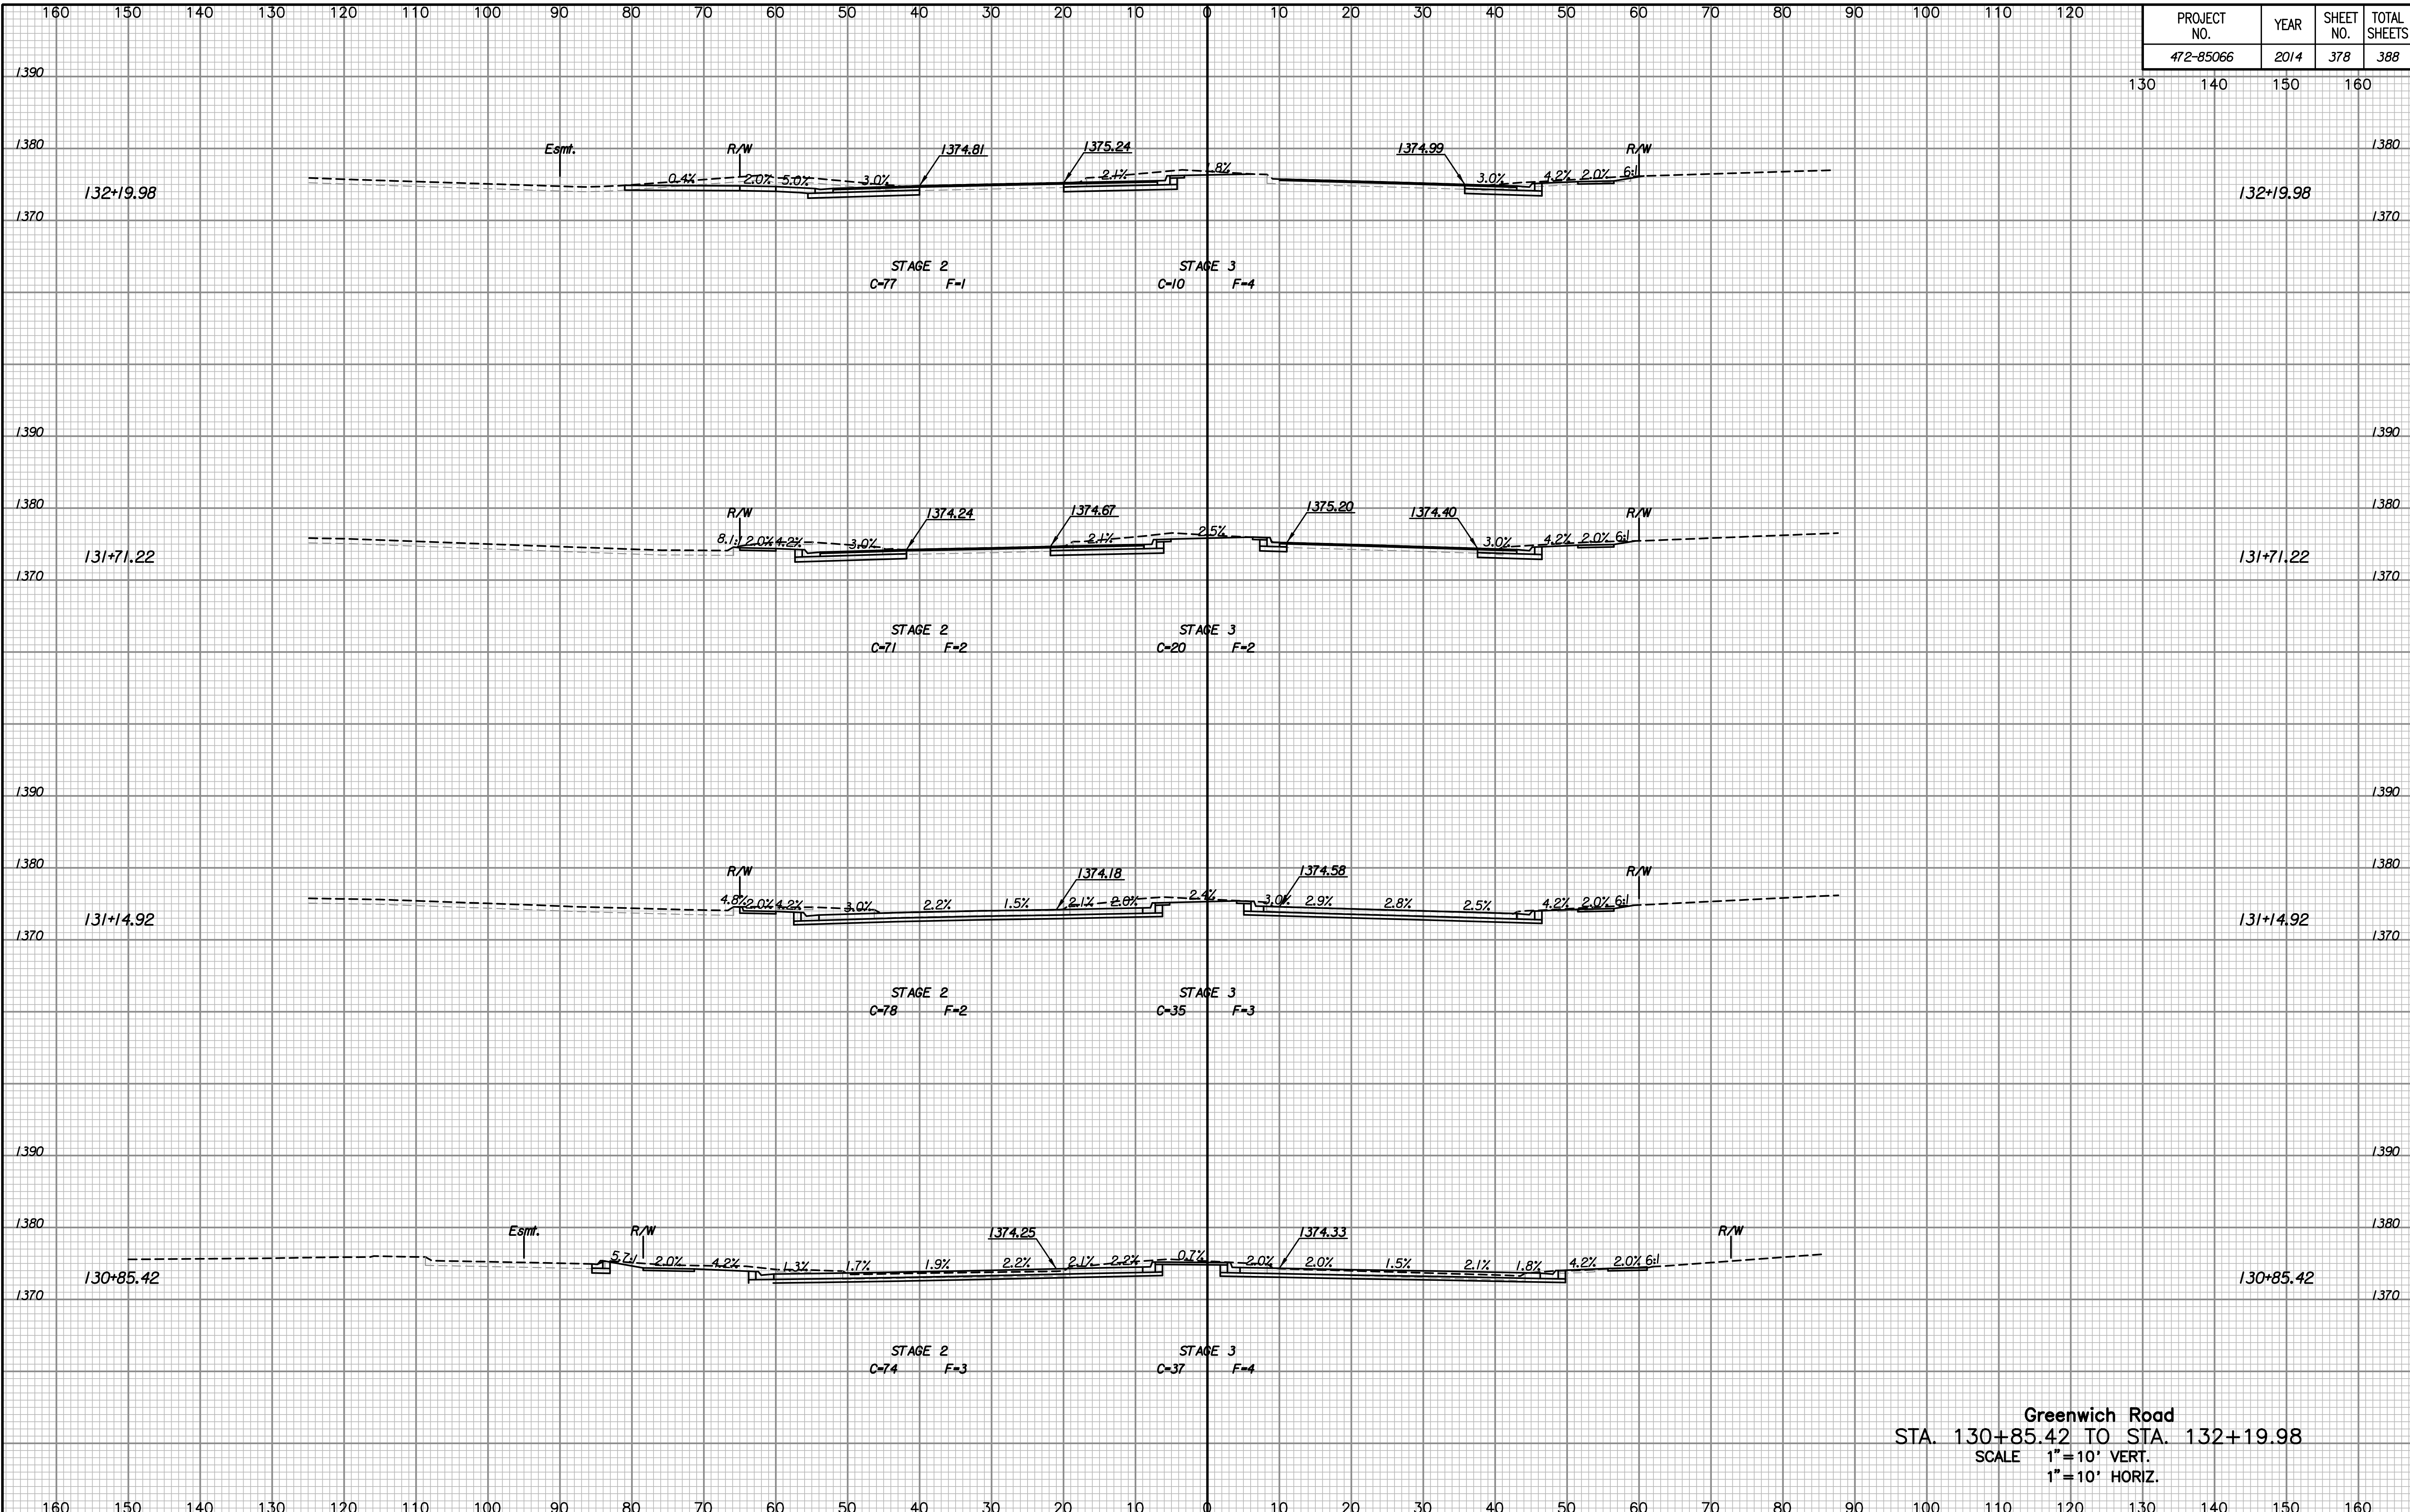

NO.	NOTE BOOK	TEMPLATE	AREAS	CHECKED

Drawn By :
Plotted By :

Greenwich Road
 STA. 130+85.42 TO STA. 132+19.98
 SCALE 1"=10' VERT.
 1"=10' HORIZ.