


PROJECT NO.	YEAR	SHEET NO.	TOTAL SHEETS
472-85066	2014	384	388

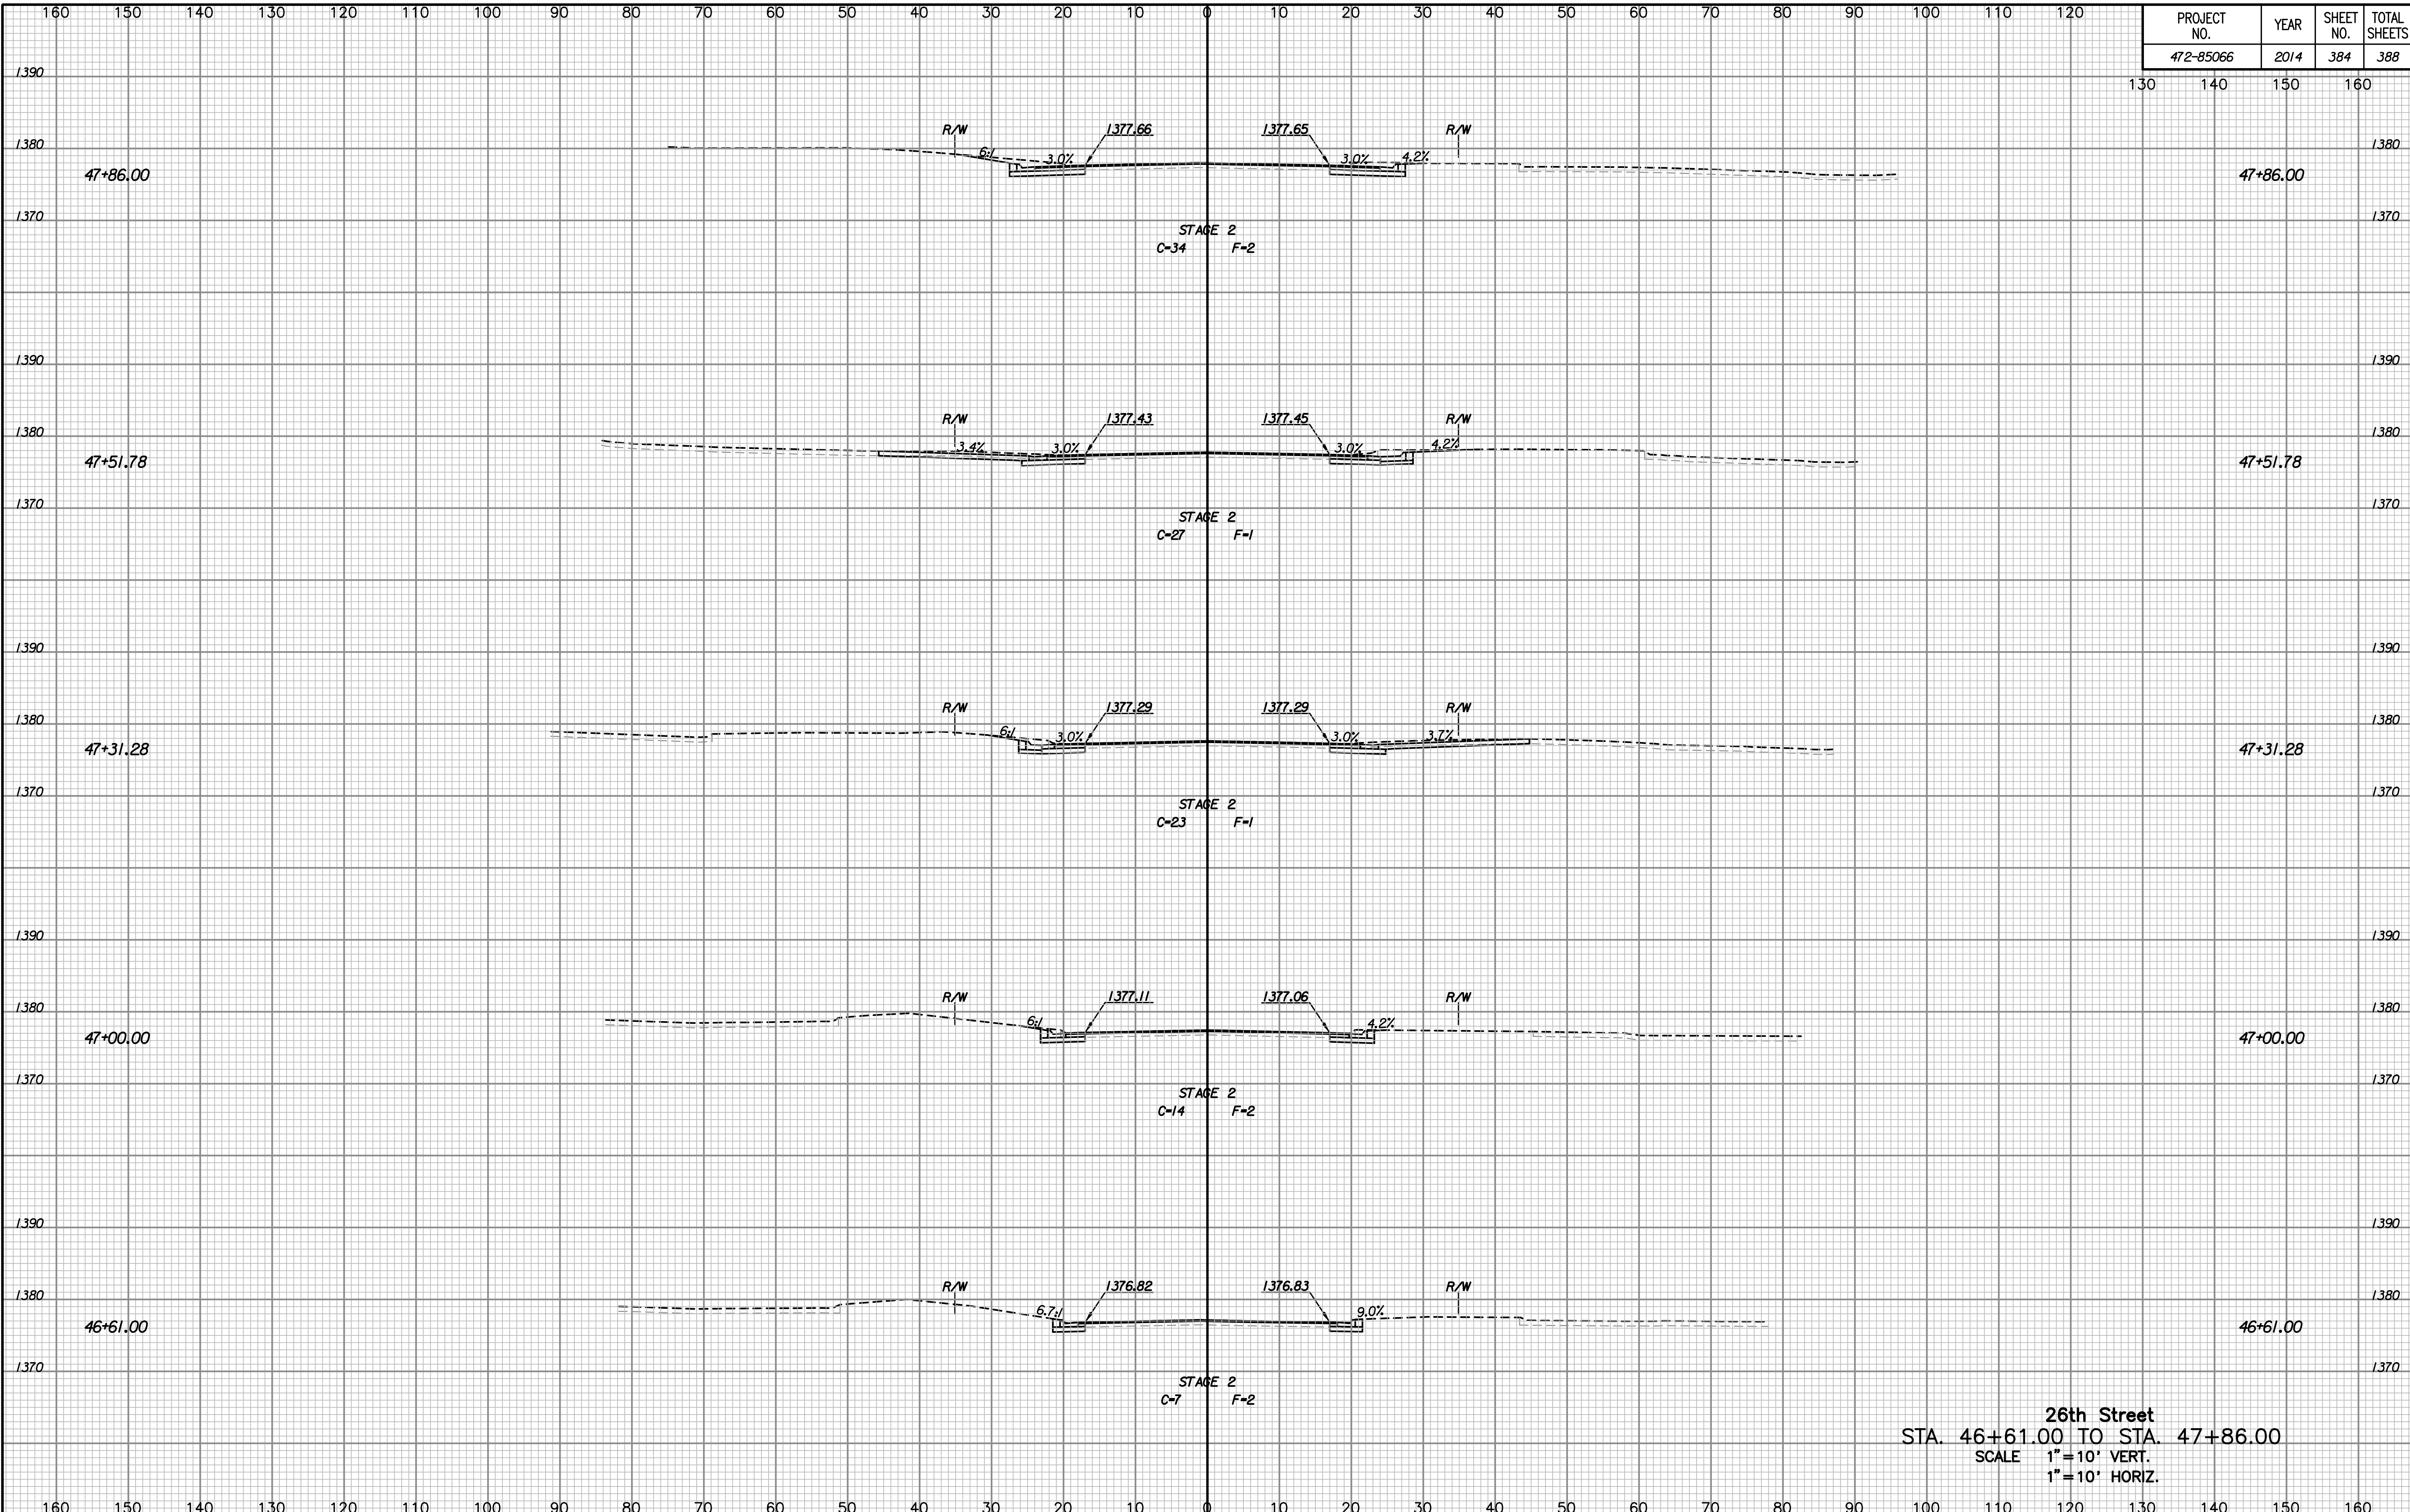

NOTE BOOK	NO.
TEMPLATE	
AREAS	
CHECKED	

Drawn By :
Plotted By :

26th Street
STA. 46+61.00 TO STA. 47+86.00
SCALE 1"=10' VERT.
1"=10' HORIZ.