


TC ELEV. (FULL) =
CENTERLINE+0.04'

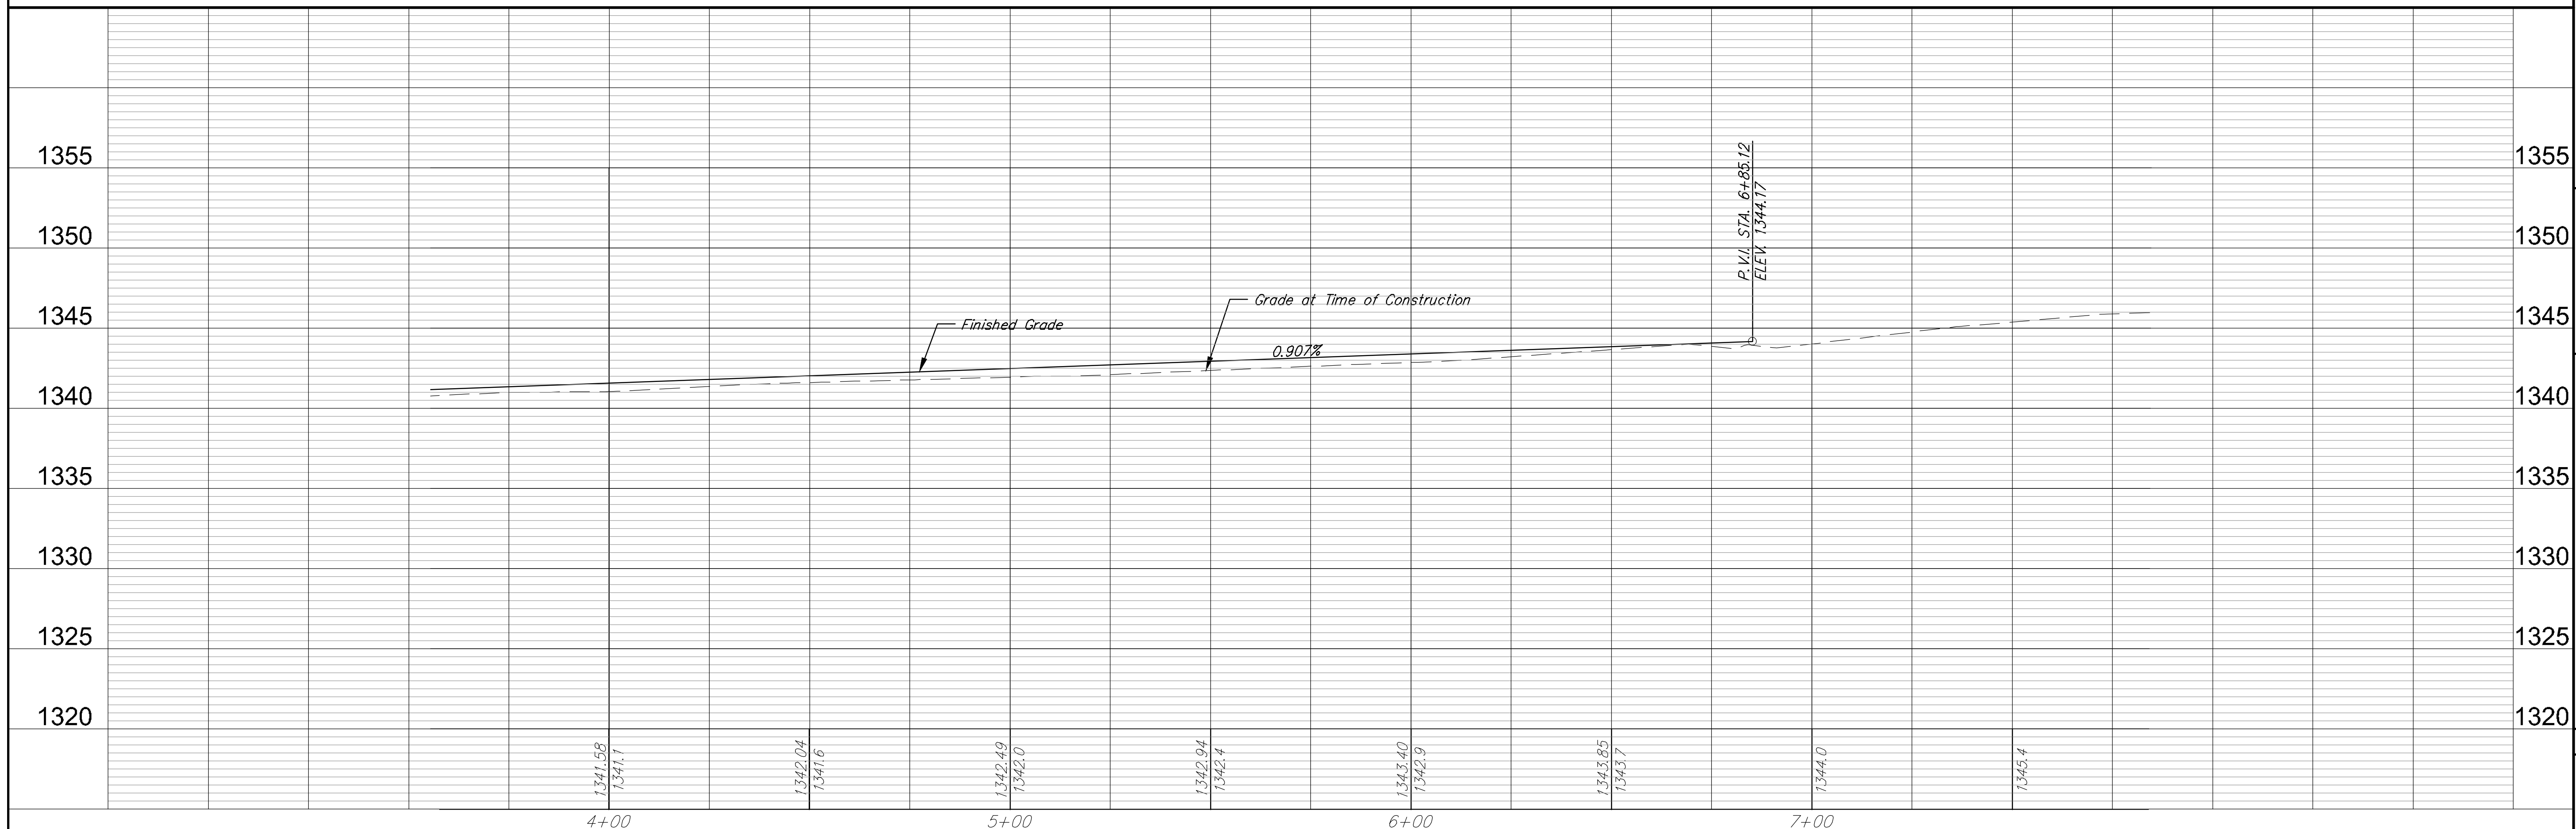

RUGGLES & BOHM

TARA CREEK PAVING IMPROVEMENTS
CHERRY CREEK
WICHITA, KANSAS

PROJECT NUMBER: 472-84560
DRAWING FILE: Eng base [06 Cherry Creek 2]

DESIGN: AML
PROJECT NUMBER: 472-84560
DRAWING FILE: Eng base [06 Cherry Creek 2]

DESIGN: AML
PROJECT NUMBER: 472-84560
DRAWING FILE: Eng base [06 Cherry Creek 2]

REVISIONS:

NO.	DATE	DESCRIPTION
1	Oct. 25, 2013	REVIEW

DATE: Oct. 25, 2013

PROJECT: TARA CREEK PAVING IMPROVEMENTS
CHERRY CREEK
WICHITA, KANSAS

SCALE: 1" = 40'

SHEET: 6 OF 20

© Copyright 2013, Ruggles & Bohm, P.A.