



Total Volume Table						
Station	Fill Area	Cut Area	Fill Volume	Cut Volume	Cumulative Fill Vol	Cumulative Cut Vol
0+05.00	54.96	0.66	0.00	0.00	0.00	0.00
0+05.00	54.96	0.66	0.00	0.00	0.00	0.00
0+50.00	18.54	26.87	61.25	22.94	61.25	22.94
1+00.00	18.46	29.30	34.26	52.01	95.51	74.95
1+50.00	38.44	36.45	52.69	60.88	148.19	135.83
2+00.00	45.02	36.18	77.28	67.25	225.47	203.08
2+50.00	31.59	34.88	70.91	65.80	296.38	268.88
3+00.00	59.81	23.52	84.63	54.08	381.01	322.96
3+50.00	68.68	25.80	118.98	45.66	499.98	368.62
4+00.00	77.63	22.79	136.18	44.98	636.17	413.60
4+50.00	58.56	25.46	127.29	44.67	763.46	458.27
5+00.00	31.88	21.54	82.77	43.54	846.23	501.81
5+50.00	30.77	19.26	58.01	37.78	904.24	539.58
6+00.00	65.43	21.09	89.08	37.35	993.32	576.94
6+50.00	39.26	34.89	96.94	51.83	1090.26	628.77
6+85.12	28.42	35.39	44.01	45.70	1134.27	674.47
6+85.12	28.42	35.39	44.01	45.70	1134.27	674.47

Total Volume Table						
Station	Fill Area	Cut Area	Fill Volume	Cut Volume	Cumulative Fill Vol	Cumulative Cut Vol
0+37.00	88.34	4.72	0.00	0.00	0.00	0.00
0+50.00	71.39	12.66	38.45	4.19	38.45	4.19
1+00.00	35.92	34.31	99.36	43.50	137.81	47.68
1+50.00	27.10	44.73	58.35	73.19	196.16	120.87
2+00.00	21.57	51.52	45.07	89.13	241.24	210.00
2+50.00	18.63	48.39	37.23	92.52	278.46	302.52
3+00.00	40.53	34.35	54.77	76.61	333.24	379.13
3+22.96	0.00	0.00	17.23	14.60	350.47	393.73


6+85.12

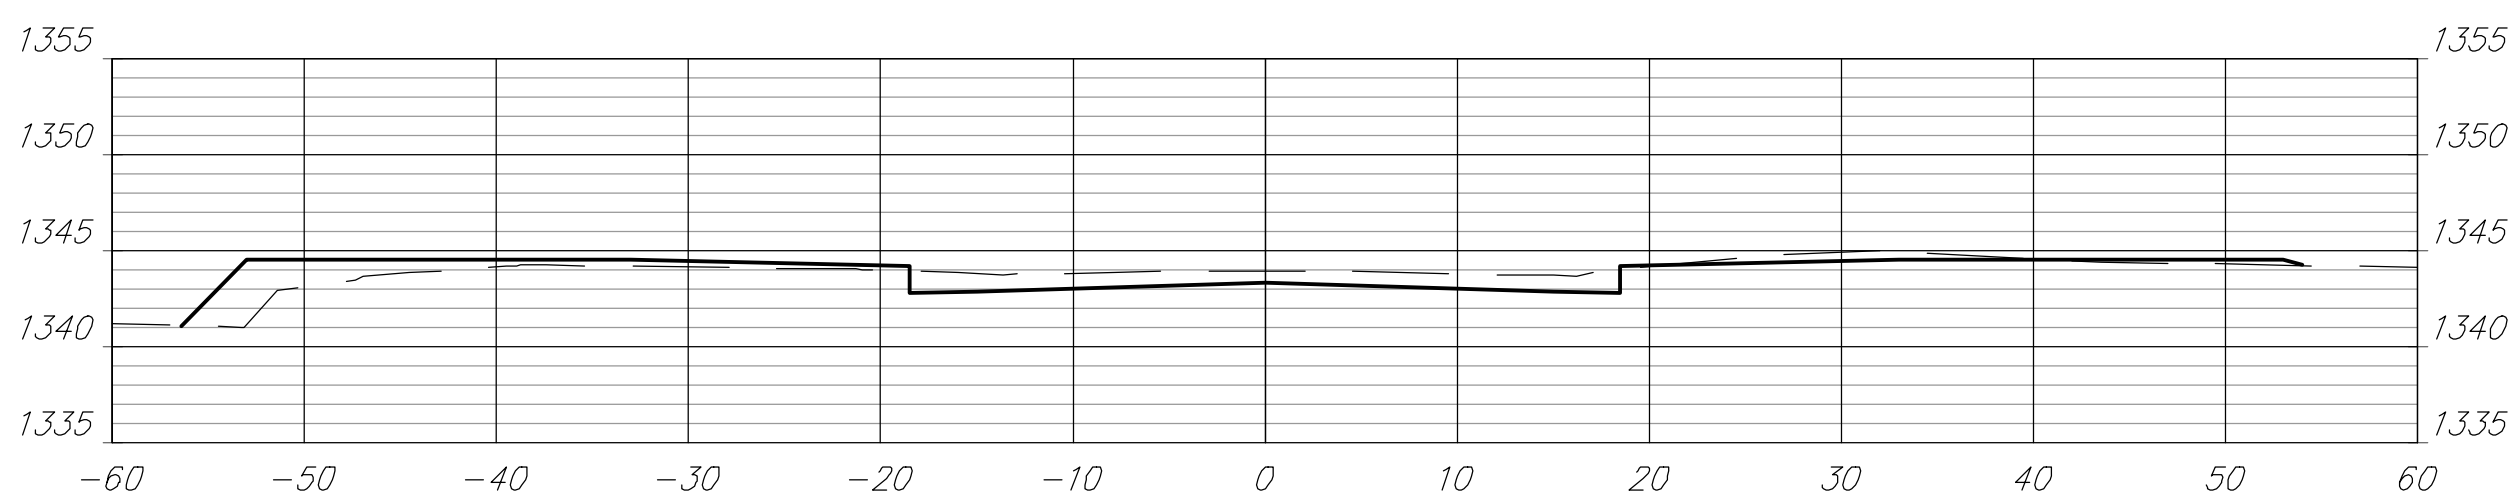


6+50.00

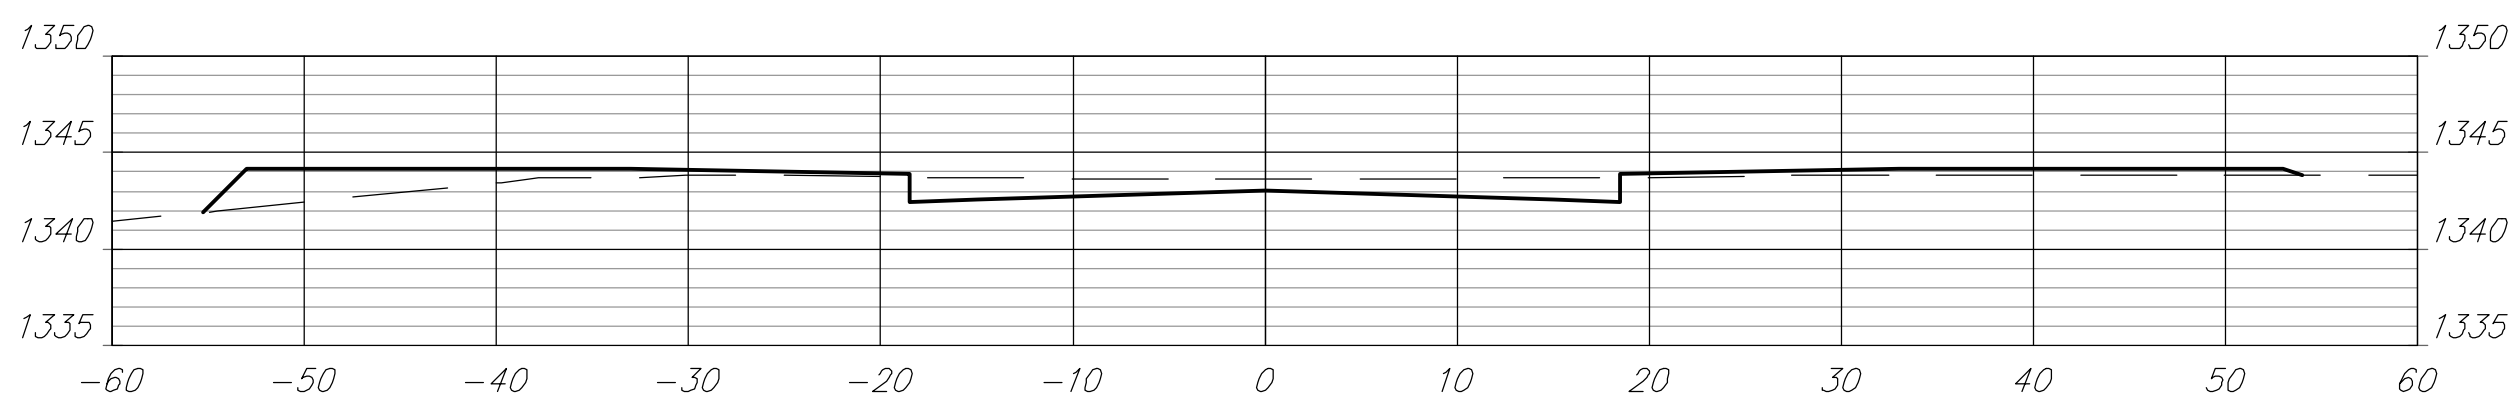


6+00.00

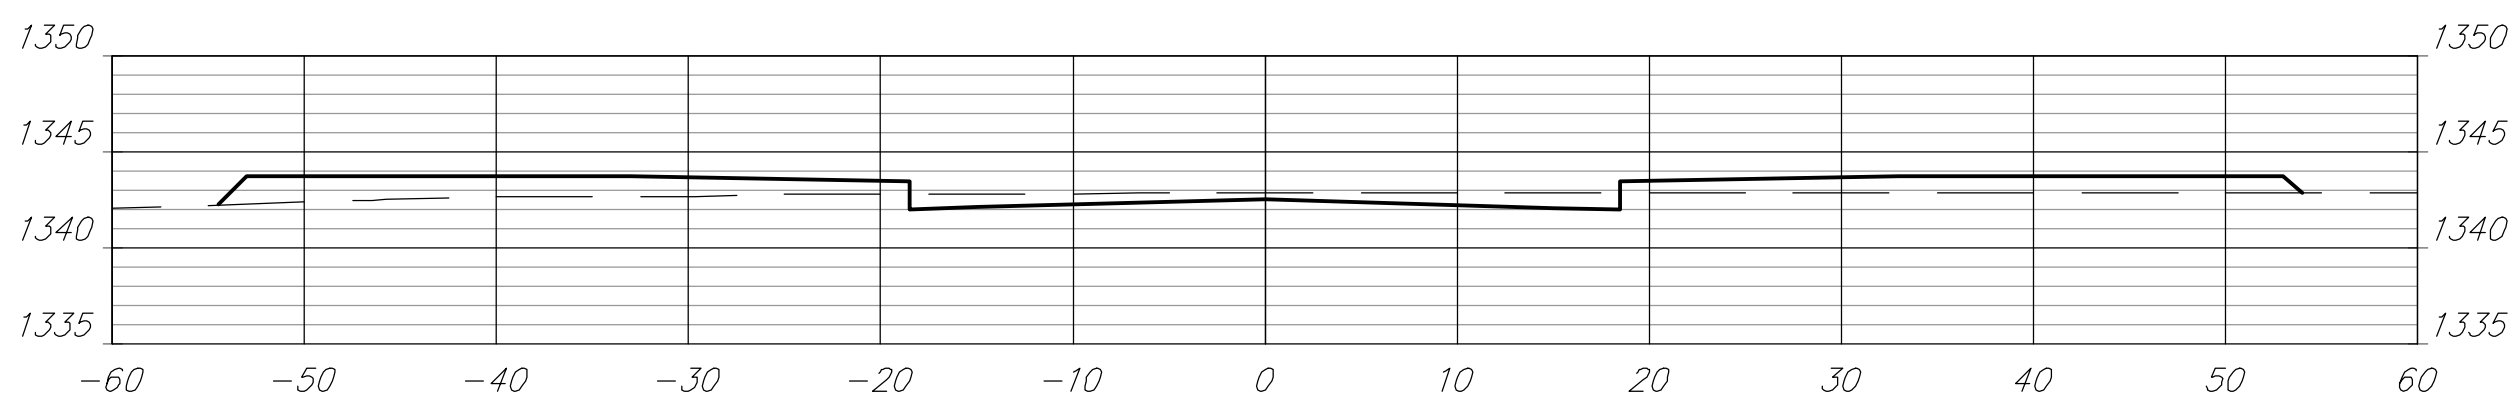

5+50.00

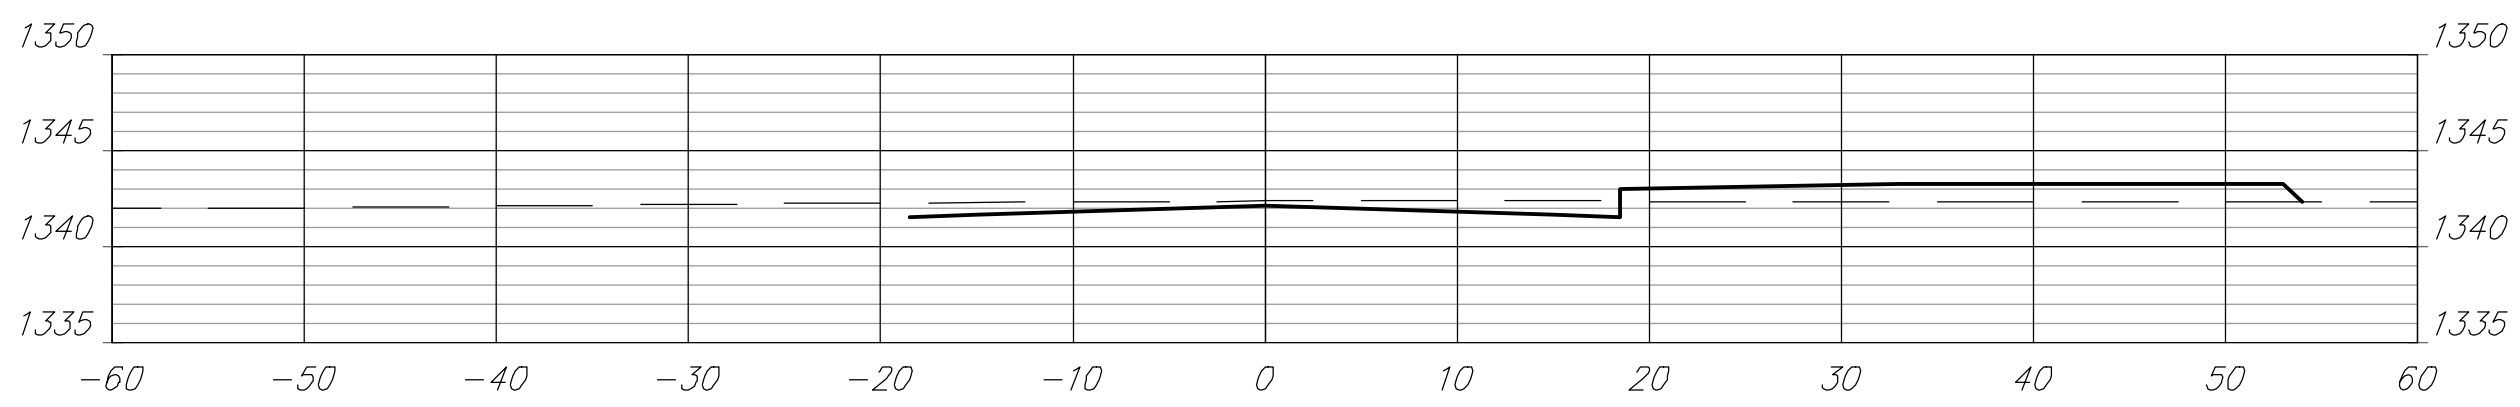

5+00.00

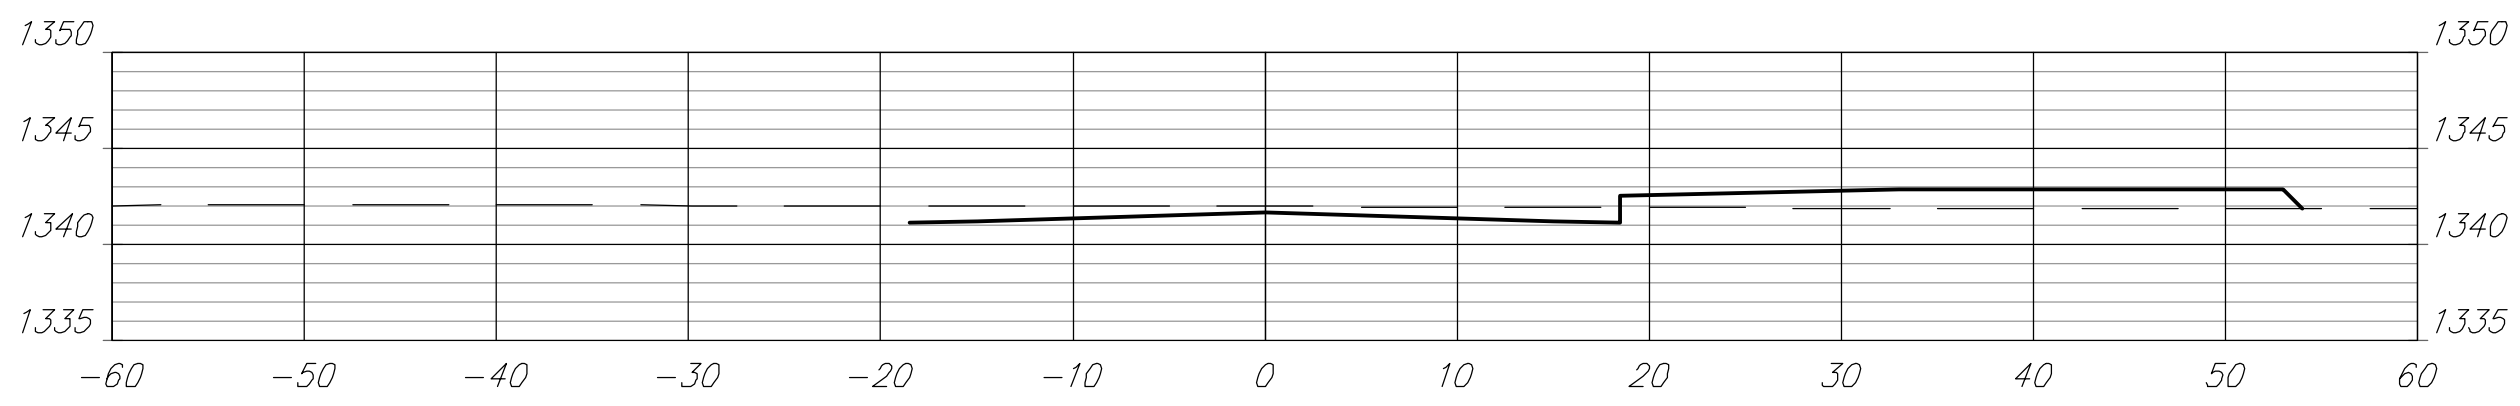

4+50.00

