


1341 Existing Grade

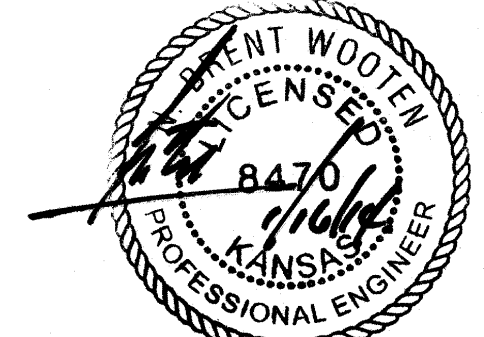

**EROSION CONTROL PLAN LEGEND**

- DROP INLET PROTECTION
- DITCH CHECKS
- SILT FENCING
- CUT-OFF TRENCH
- EROSION CONTROL MAT
- TEMPORARY DITCH


**Baughman**

ENGINEERING | SURVEYING | PLANNING | LANDSCAPE ARCHITECTURE

Liberty Park 3rd Addition - Phase II  
**EROSION CONTROL PLAN**  
 Lateral 15, Northwest Interceptor Sewer

PROJECT NUMBER 468-83853	DESIGN JAK DRAWN JAK
REVISIONS:	APPROVED DATE 3/12
SCALE Noted	
5 OF 11	

E:\Projects\Liberty Park 3rd Addition\Engineering\Phase 2B\WTR\_105\_EC\_Plan.dwg

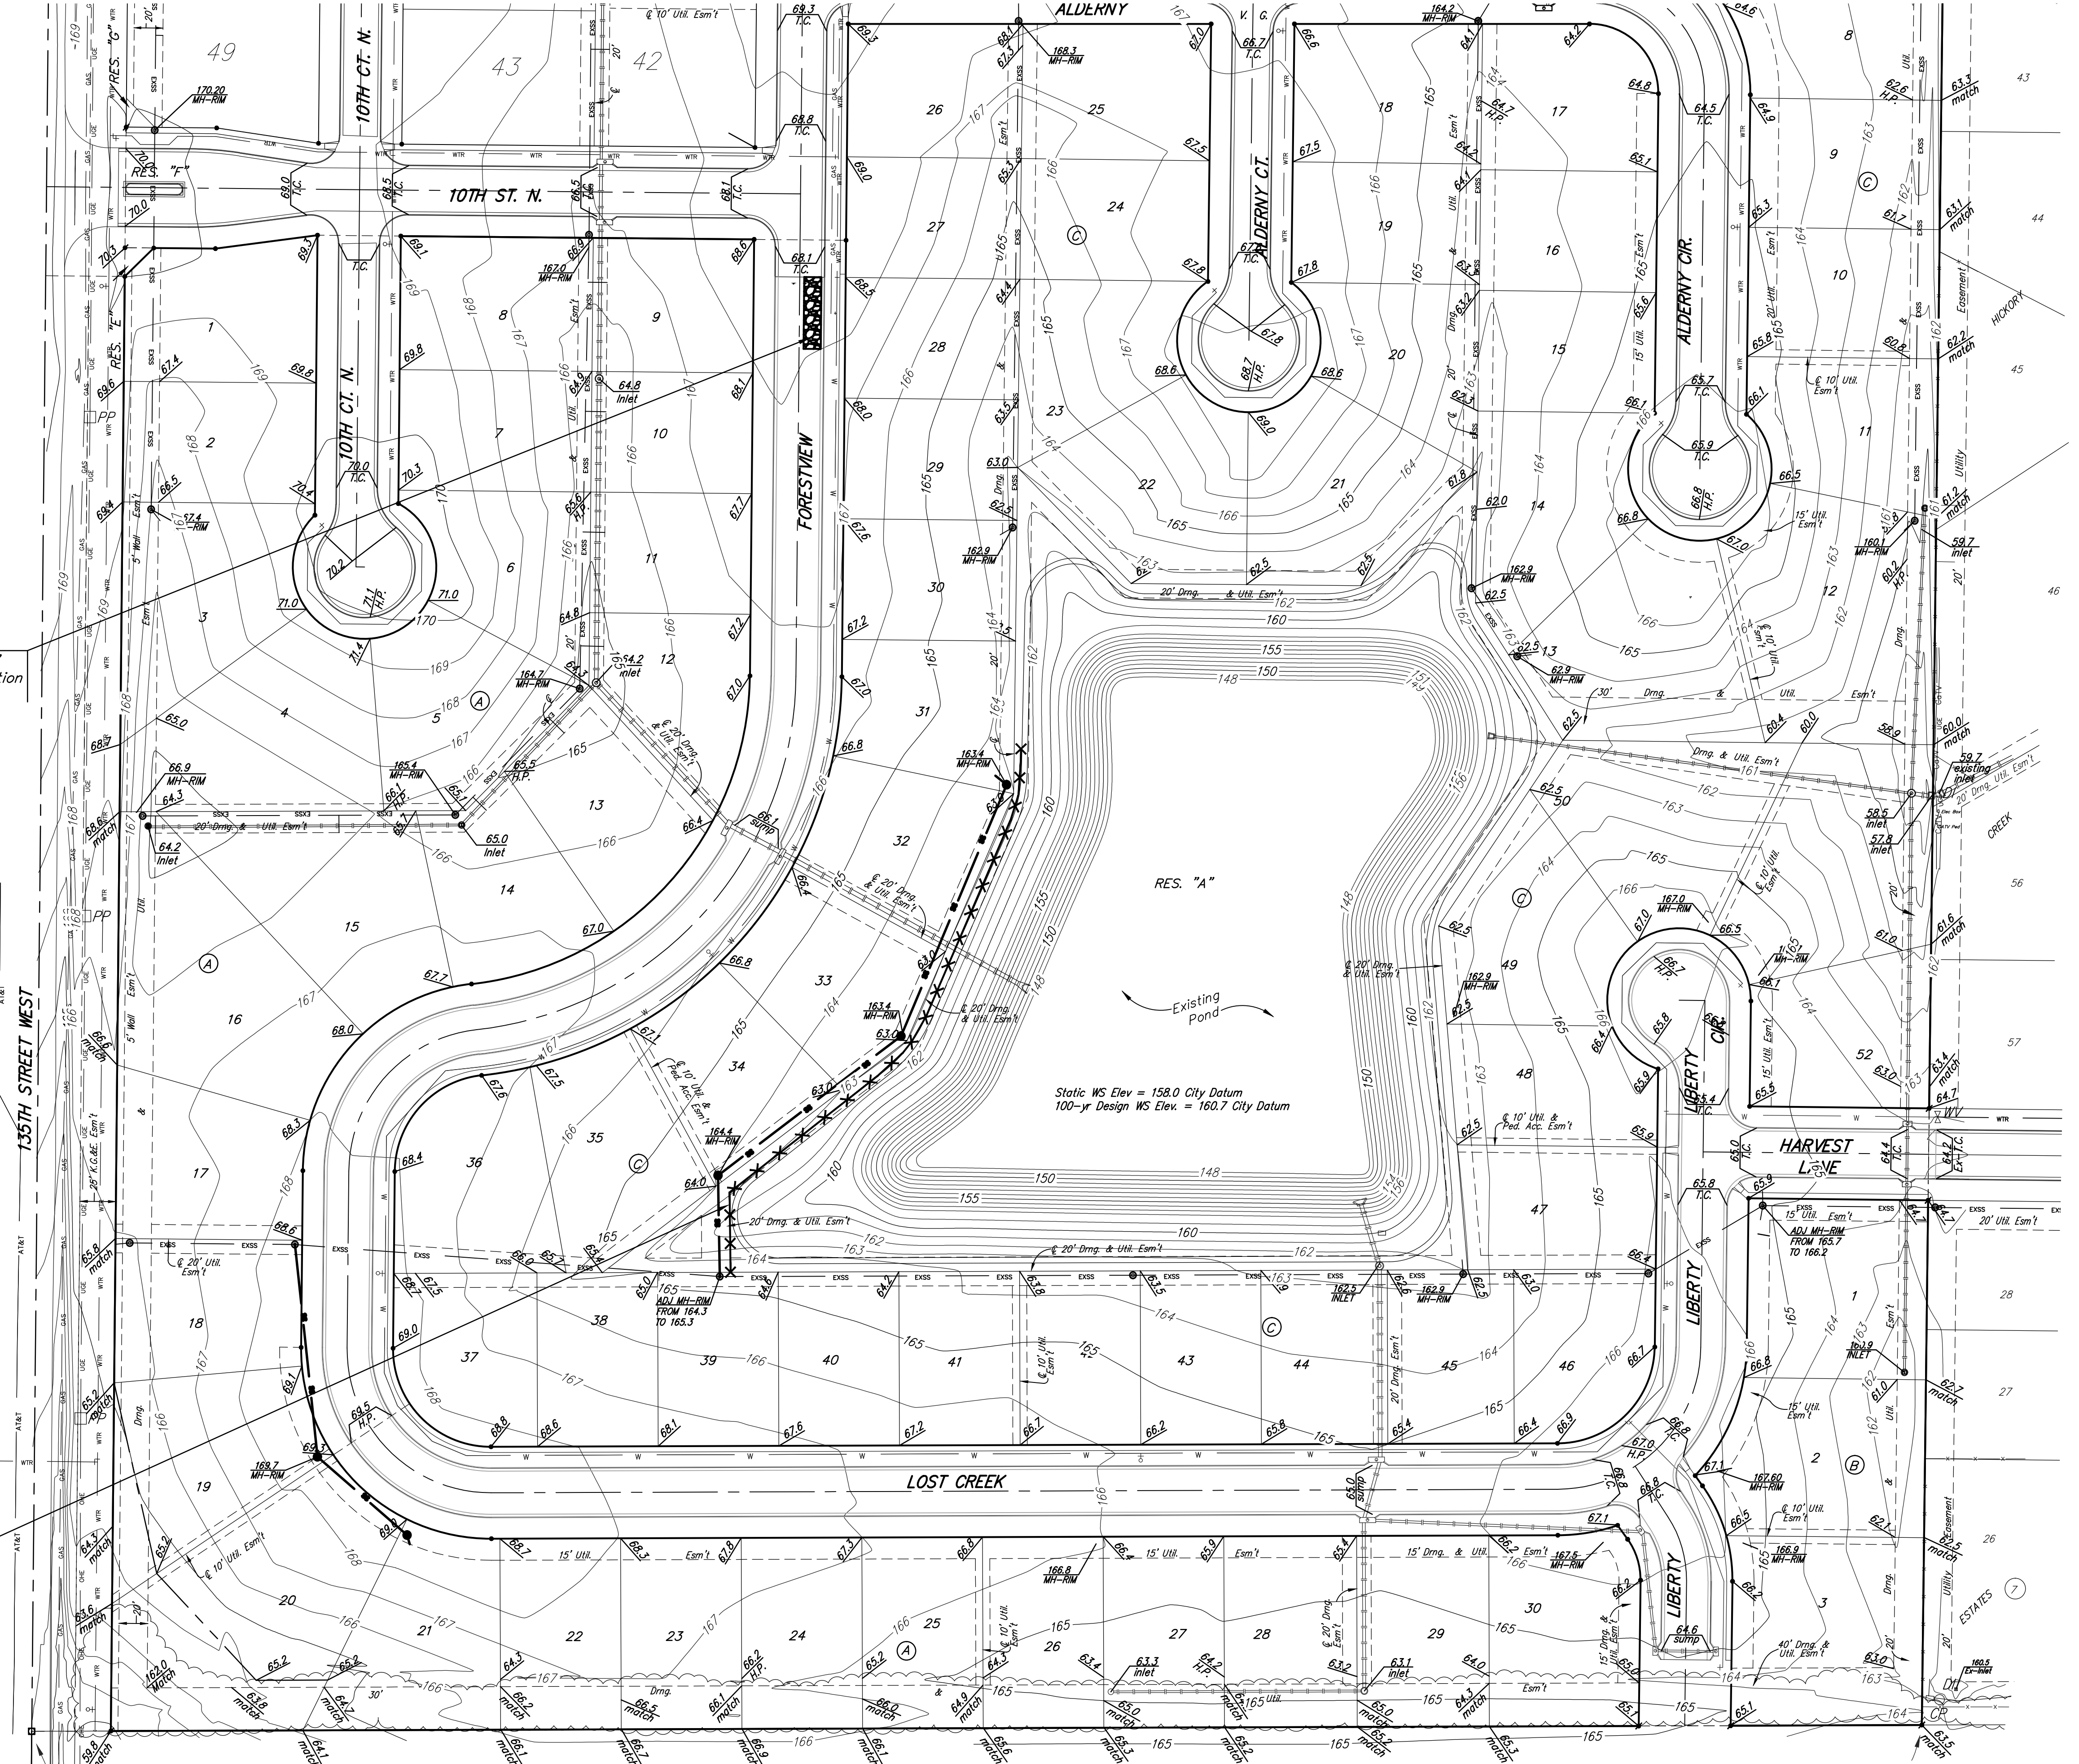

Maintain 50'x12' Gravel Construction Entrance.

Maintain 440 L.F. Silt Fence

RES. "A"  
 Existing pond  
 Static WS Elev = 158.0 City Datum  
 100-yr Design WS Elev. = 160.7 City Datum