
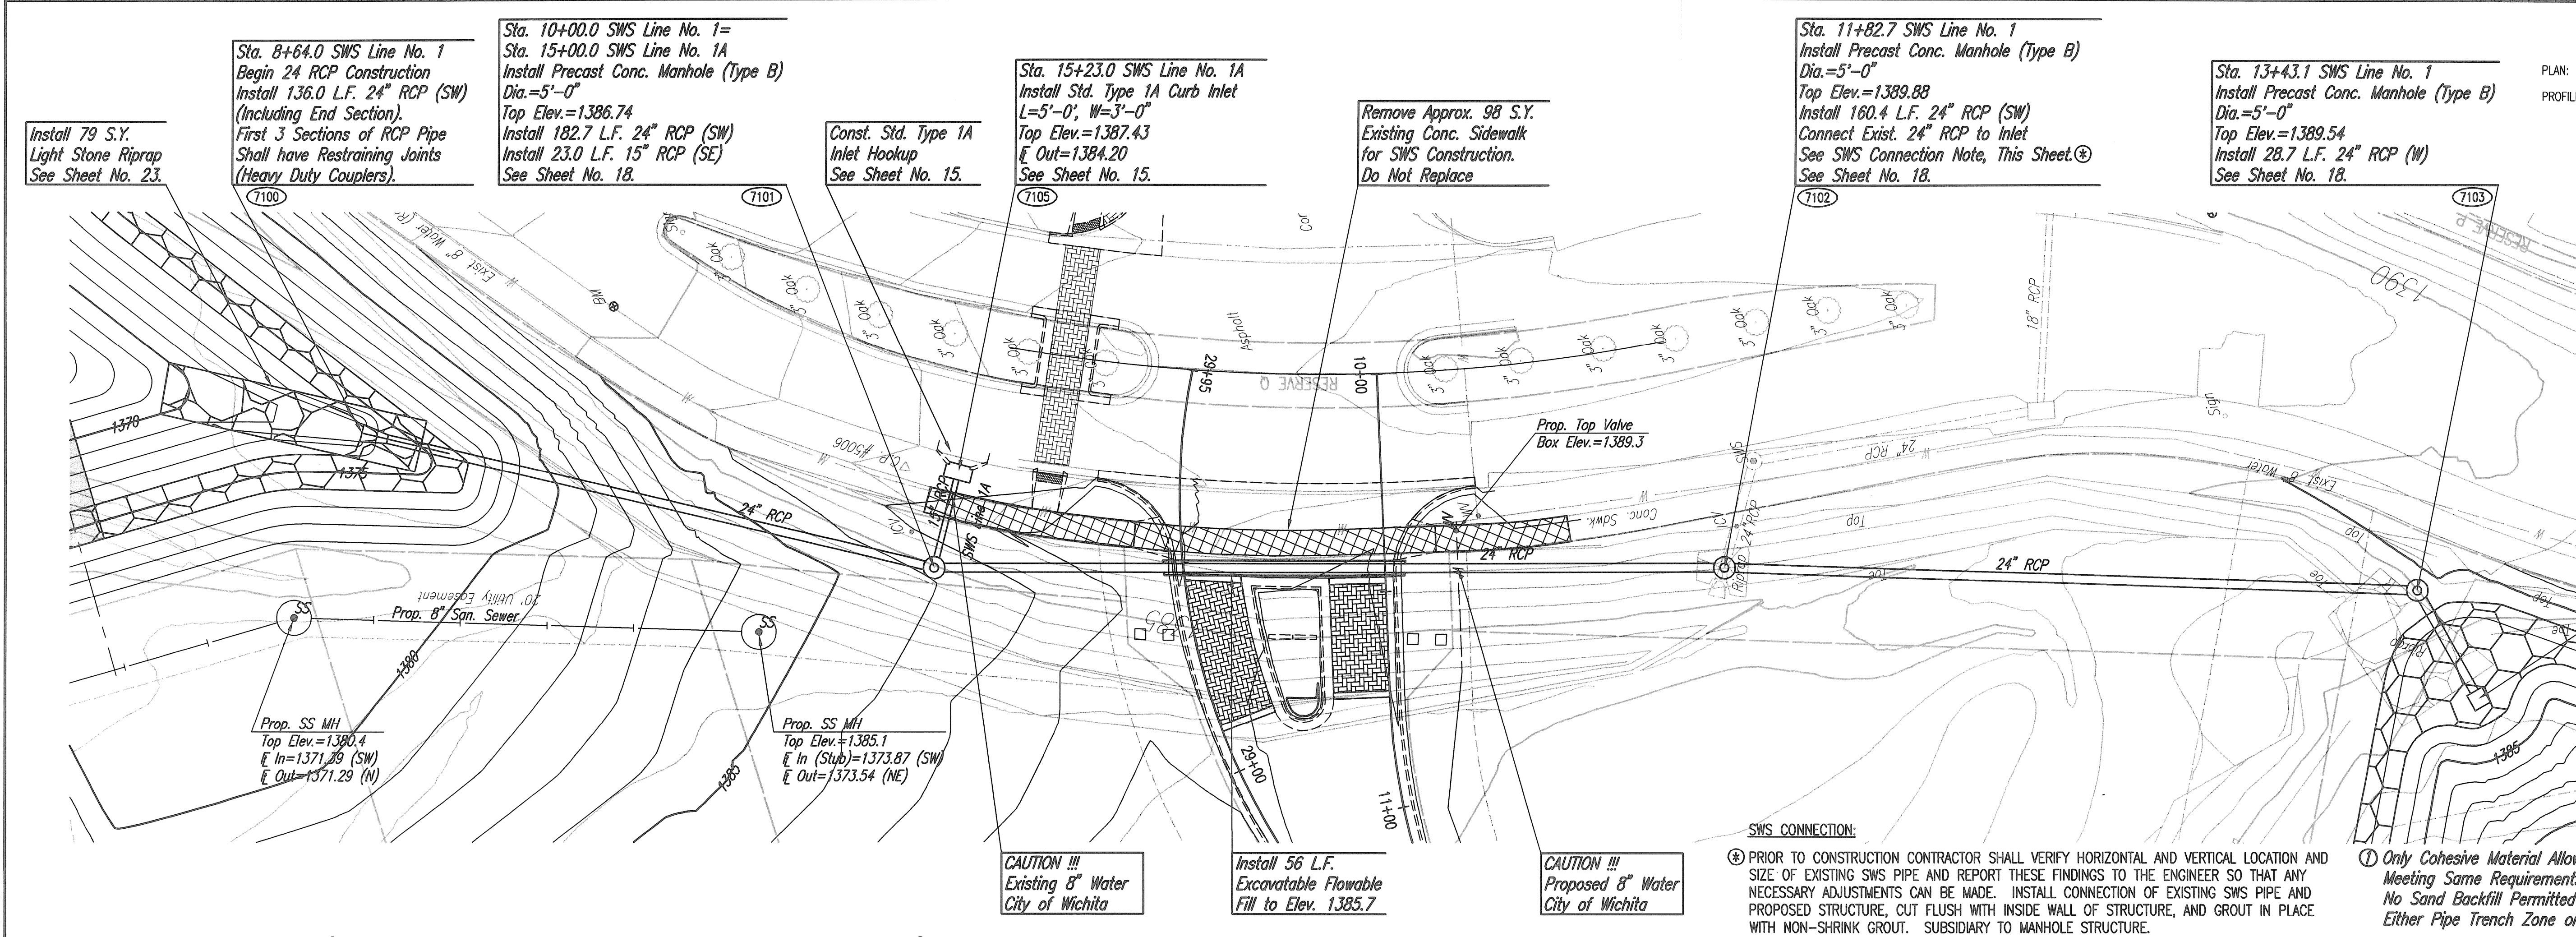


PLAN  
 CHECKED  
 BY  
 DATE

PROFILE  
 CHECKED  
 BY  
 DATE

Drawn By: BMM  
 Designed By: BUS  
 Date: September 2013  
 Job No.: 35-13438-002  
 City of Wichita Project No.: 468-84634

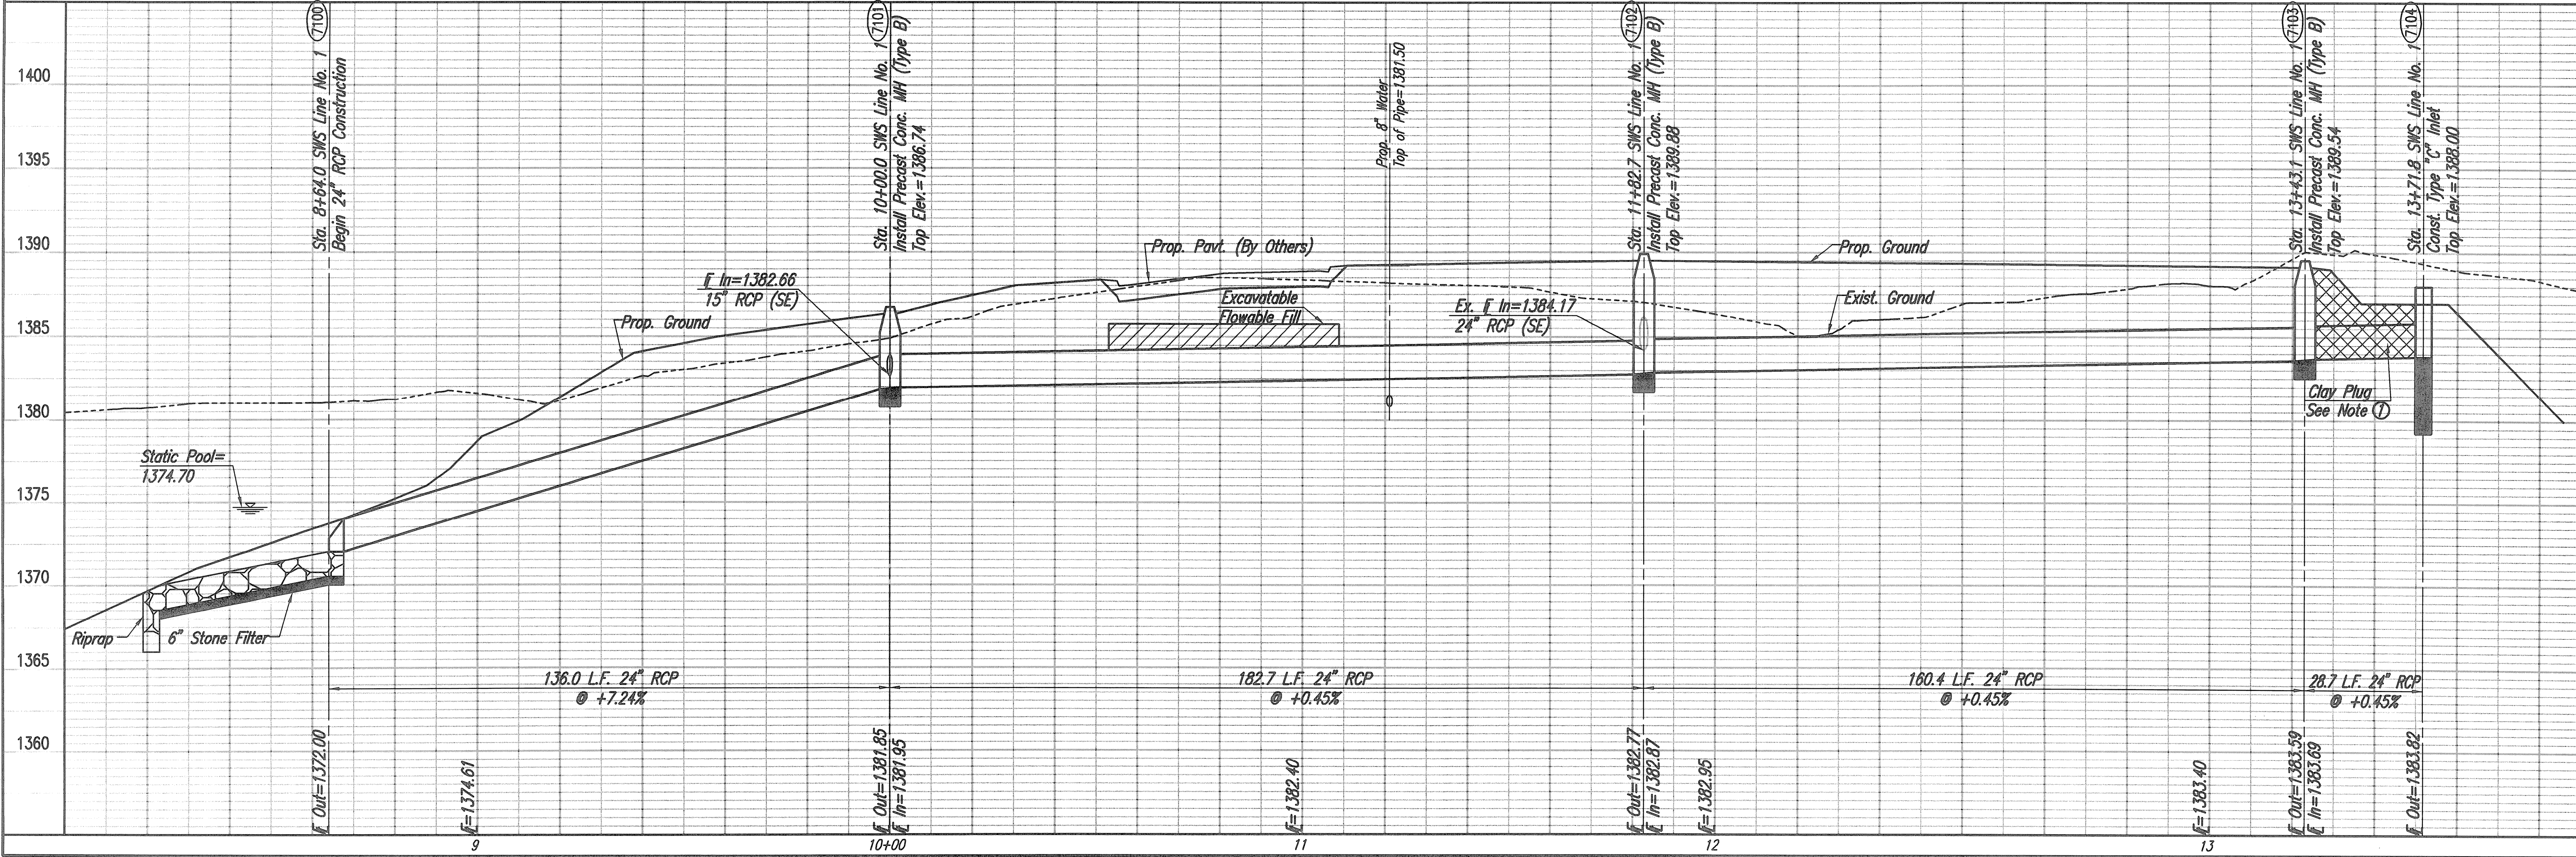

COORDINATE LIST

POINT	NORTH	EAST
7100	386,419.0614	2,371,865.2308
7101	386,308.1313	2,371,786.5943
7102	386,139.0309	2,371,717.4223
7103	385,992.6437	2,371,651.8999
7104	385,988.8177	2,371,623.4891
7105	386,294.4647	2,371,805.0749

7100 = COORDINATE POINT NO.  
 SEE SHEET NO. 4 FOR PLAT COORDINATES

Sta. 13+71.8 SWS Line No. 1  
 Const. Type "C" Inlet  
 L=4'-0", W=4'-0"  
 Top Elev.=1388.00  
 See Sheet No. 19.

① Only Cohesive Material Allowed,  
 Meeting Same Requirements as Pond Liner.  
 No Sand Backfill Permitted in  
 Either Pipe Trench Zone or Pond Embankment.

SWS CONNECTION:  
 ② PRIOR TO CONSTRUCTION CONTRACTOR SHALL VERIFY HORIZONTAL AND VERTICAL LOCATION AND SIZE OF EXISTING SWS PIPE AND REPORT THESE FINDINGS TO THE ENGINEER SO THAT ANY NECESSARY ADJUSTMENTS CAN BE MADE. INSTALL CONNECTION OF EXISTING SWS PIPE AND PROPOSED STRUCTURE, CUT FLUSH WITH INSIDE WALL OF STRUCTURE, AND GROUT IN PLACE WITH NON-SHRINK GROUT. SUBSIDIARY TO MANHOLE STRUCTURE.

