

PLAN	CHECKED	DATE
	CHECKED	

PROFILE	CHECKED	DATE
	CHECKED	

Saved: 01-28-2014 4:40:18 PM by BJS
 P:\000000\000000\13438-002-13C-3\DRW\SEWER LINE NO. 3
 C:\000000\13438-002-13C-3\DRW\SEWER LINE NO. 3

Install 58 S.Y.
 Light Stone Riprap
 See Sheet No. 23.


Sta. 29+70.2 SWS Line No. 3
 Begin 30" RCP Construction
 Install 29.8 L.F. 30" RCP (NW)
 (Including End Section)
 First 3 Sections of RCP Pipe
 Shall have Restraining Joints
 (Heavy Duty Couplers).

Sta. 30+00.0 SWS Line No. 3
 Install Precast Conc. Manhole (Type B)
 Dia.=5'-0"
 Top Elev.=1379.72
 Install 130.0 L.F. 30" RCP (NW)
 See Sheet No. 18.

Sta. 31+30.0 SWS Line No. 3=
 @ Glen Meadows Cir. Sta. 20+65.55, 5.67' Lt.
 Const Std. Type 1A Curb Inlet
 L=5'-0", W=3'-0"
 Top Elev.=1381.95
 Install 100.8 L.F. 24" RCP (NW)
 See Sheet No. 15.



Sta. 32+30.8 SWS Line No. 3=
 @ Glen Meadows Cir. Sta. 19+50.51, 5.67' Lt.
 Const Std. Type 1A Curb Inlet
 L=5'-0", W=3'-0"
 Top Elev.=1383.00
 Install 153.0 L.F. 18" RCP (NE)
 See Sheet No. 15.

Sta. 33+83.8 SWS Line No. 3
 Const. Single Drop Inlet
 L=2'-0", W=2'-0"
 Top Elev.=1378.65
 Install 185.8 L.F. 18" RCP (W)
 See Sheet No. 16.

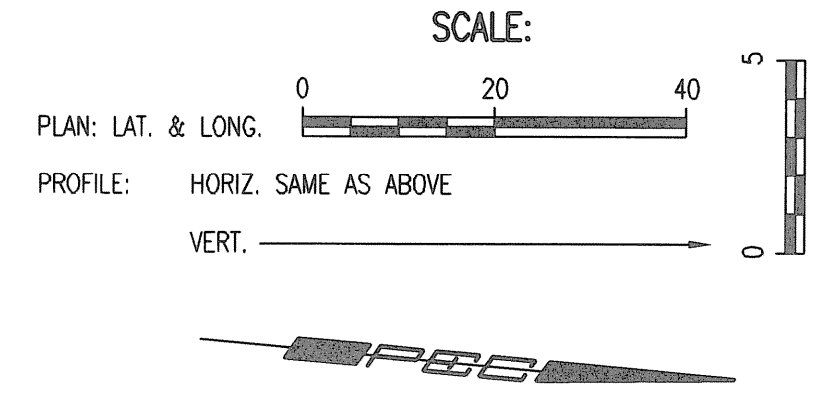

COORDINATE LIST		
POINT	NORTH	EAST
7300	386,553.1041	2,372,007.8187
7301	386,581.4285	2,371,998.5772
7302	386,701.3083	2,371,948.3682
7303	386,702.6330	2,371,947.6646
7304	386,800.2969	2,371,938.7245
7305	386,801.7274	2,371,939.1758
7306	386,951.2482	2,371,971.6805

(7300) = COORDINATE POINT NO.
 SEE SHEET NO. 4 FOR PLAT COORDINATES

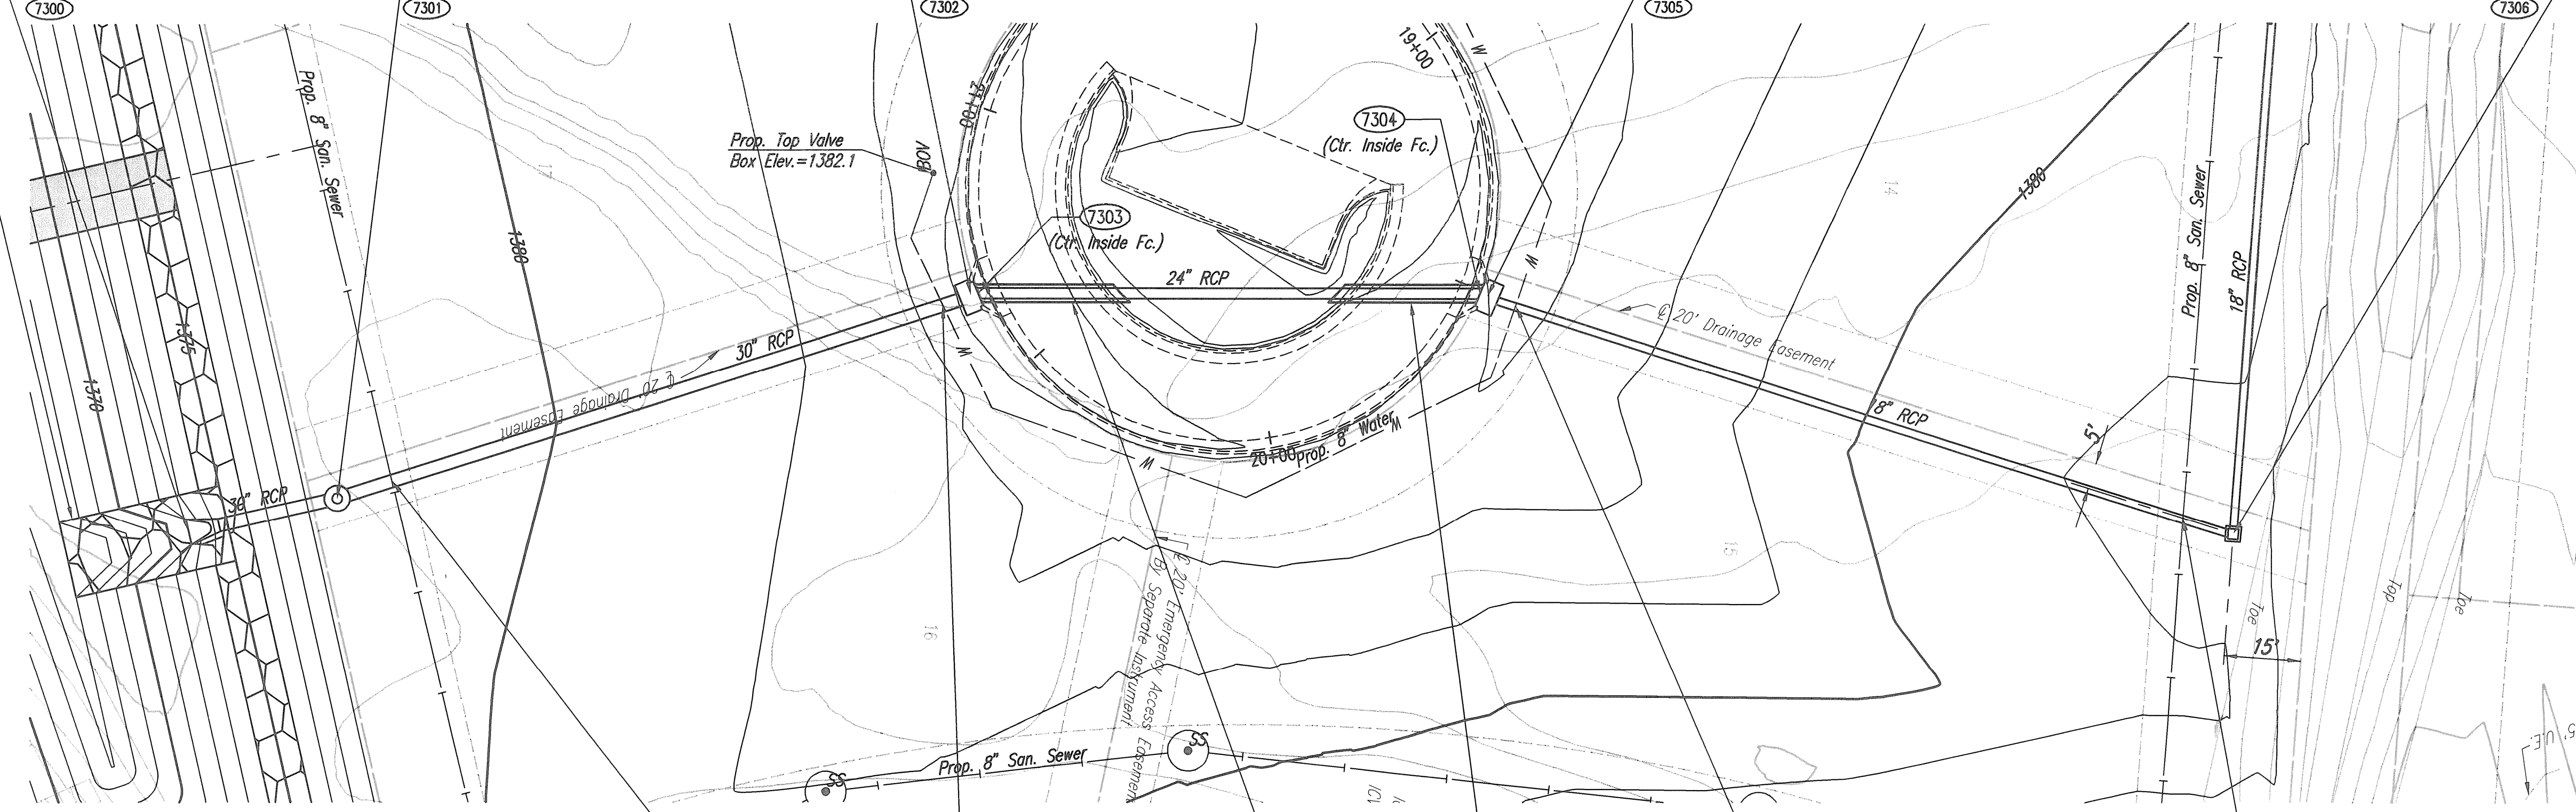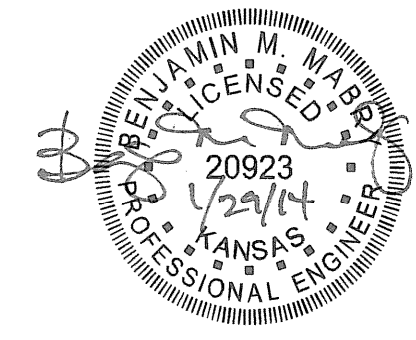

CAUTION !!!
Proposed 8" Sanitary Sewer
City of Wichita


CAUTION !!!
Proposed 8" Water
City of Wichita

Install 28 L.F.
Excavatable Flowable
Fill to Elev. 1378.5

Install 28 L.F.
Excavatable Flowable
Fill to Elev. 1378.5

CAUTION !!!
Proposed 8" Water
City of Wichita

CAUTION !!!
Proposed 8" Sanitary Sewer
City of Wichita

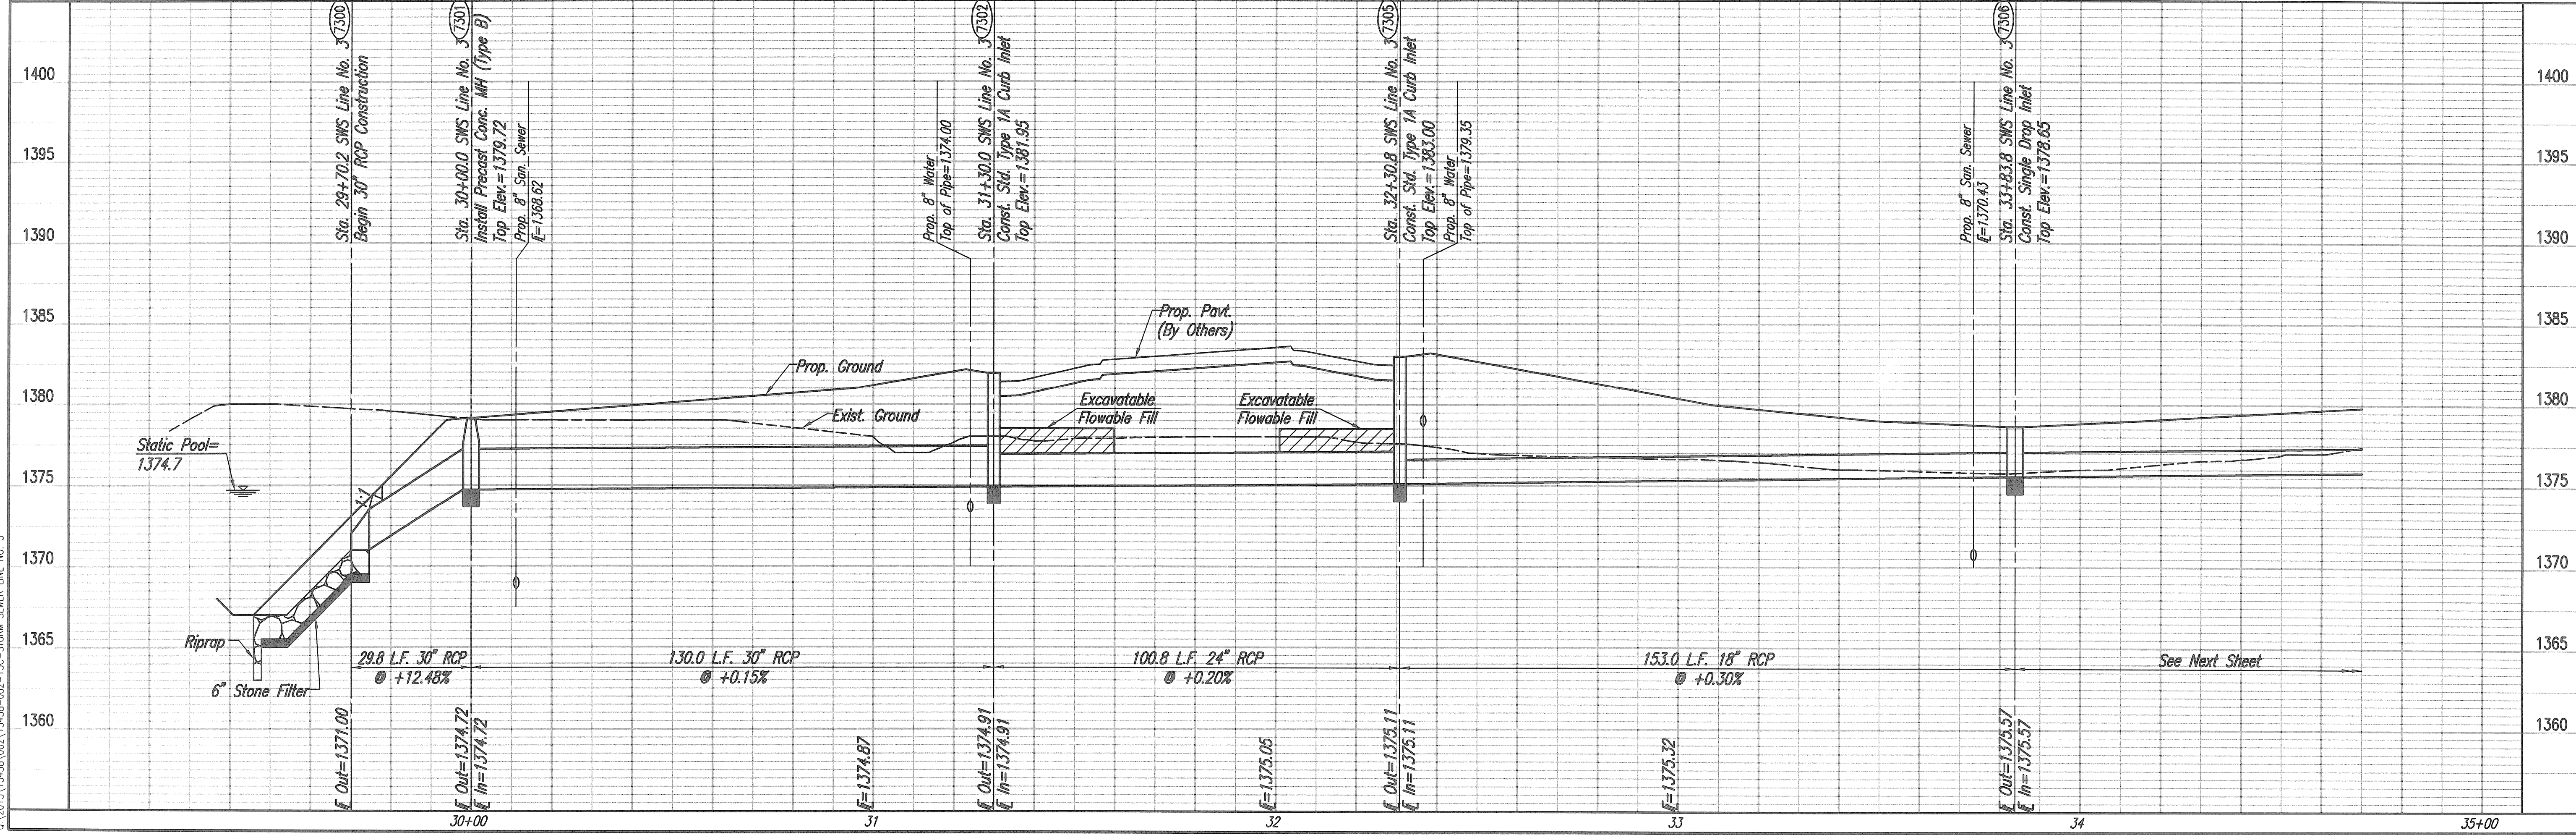

STORM SEWER LINE NO. 3
 GLEN MEADOWS 2ND ADDITION
 STORM WATER DRAIN NO. 359

PROFESSIONAL ENGINEERING CONSULTANTS P.A.
 303 SOUTH DOCKA WICHITA, KS 67202
 316-262-2891 www.pec.com

Job No. 35-13438-002
 Date September 2013
 Designed By BMM
 Drawn By BUS