

PLAN  
 CHECKED  
 CHECKED  
 BY  
 DATE

PROFILE  
 CHECKED  
 CHECKED  
 BY  
 DATE




Save: 01-24-2014 10:27:43 AM by BUS  
 01-28-2014 10:27:43 AM by BUS  
 01-20-2013 13:48:00Z 13438-002-146-STORM SEWER LINE, NO. 3

33

34


35+00

36

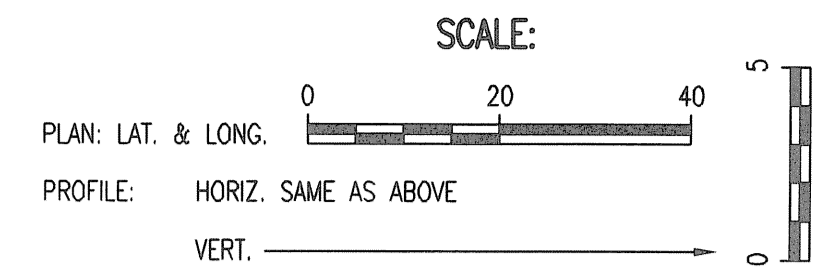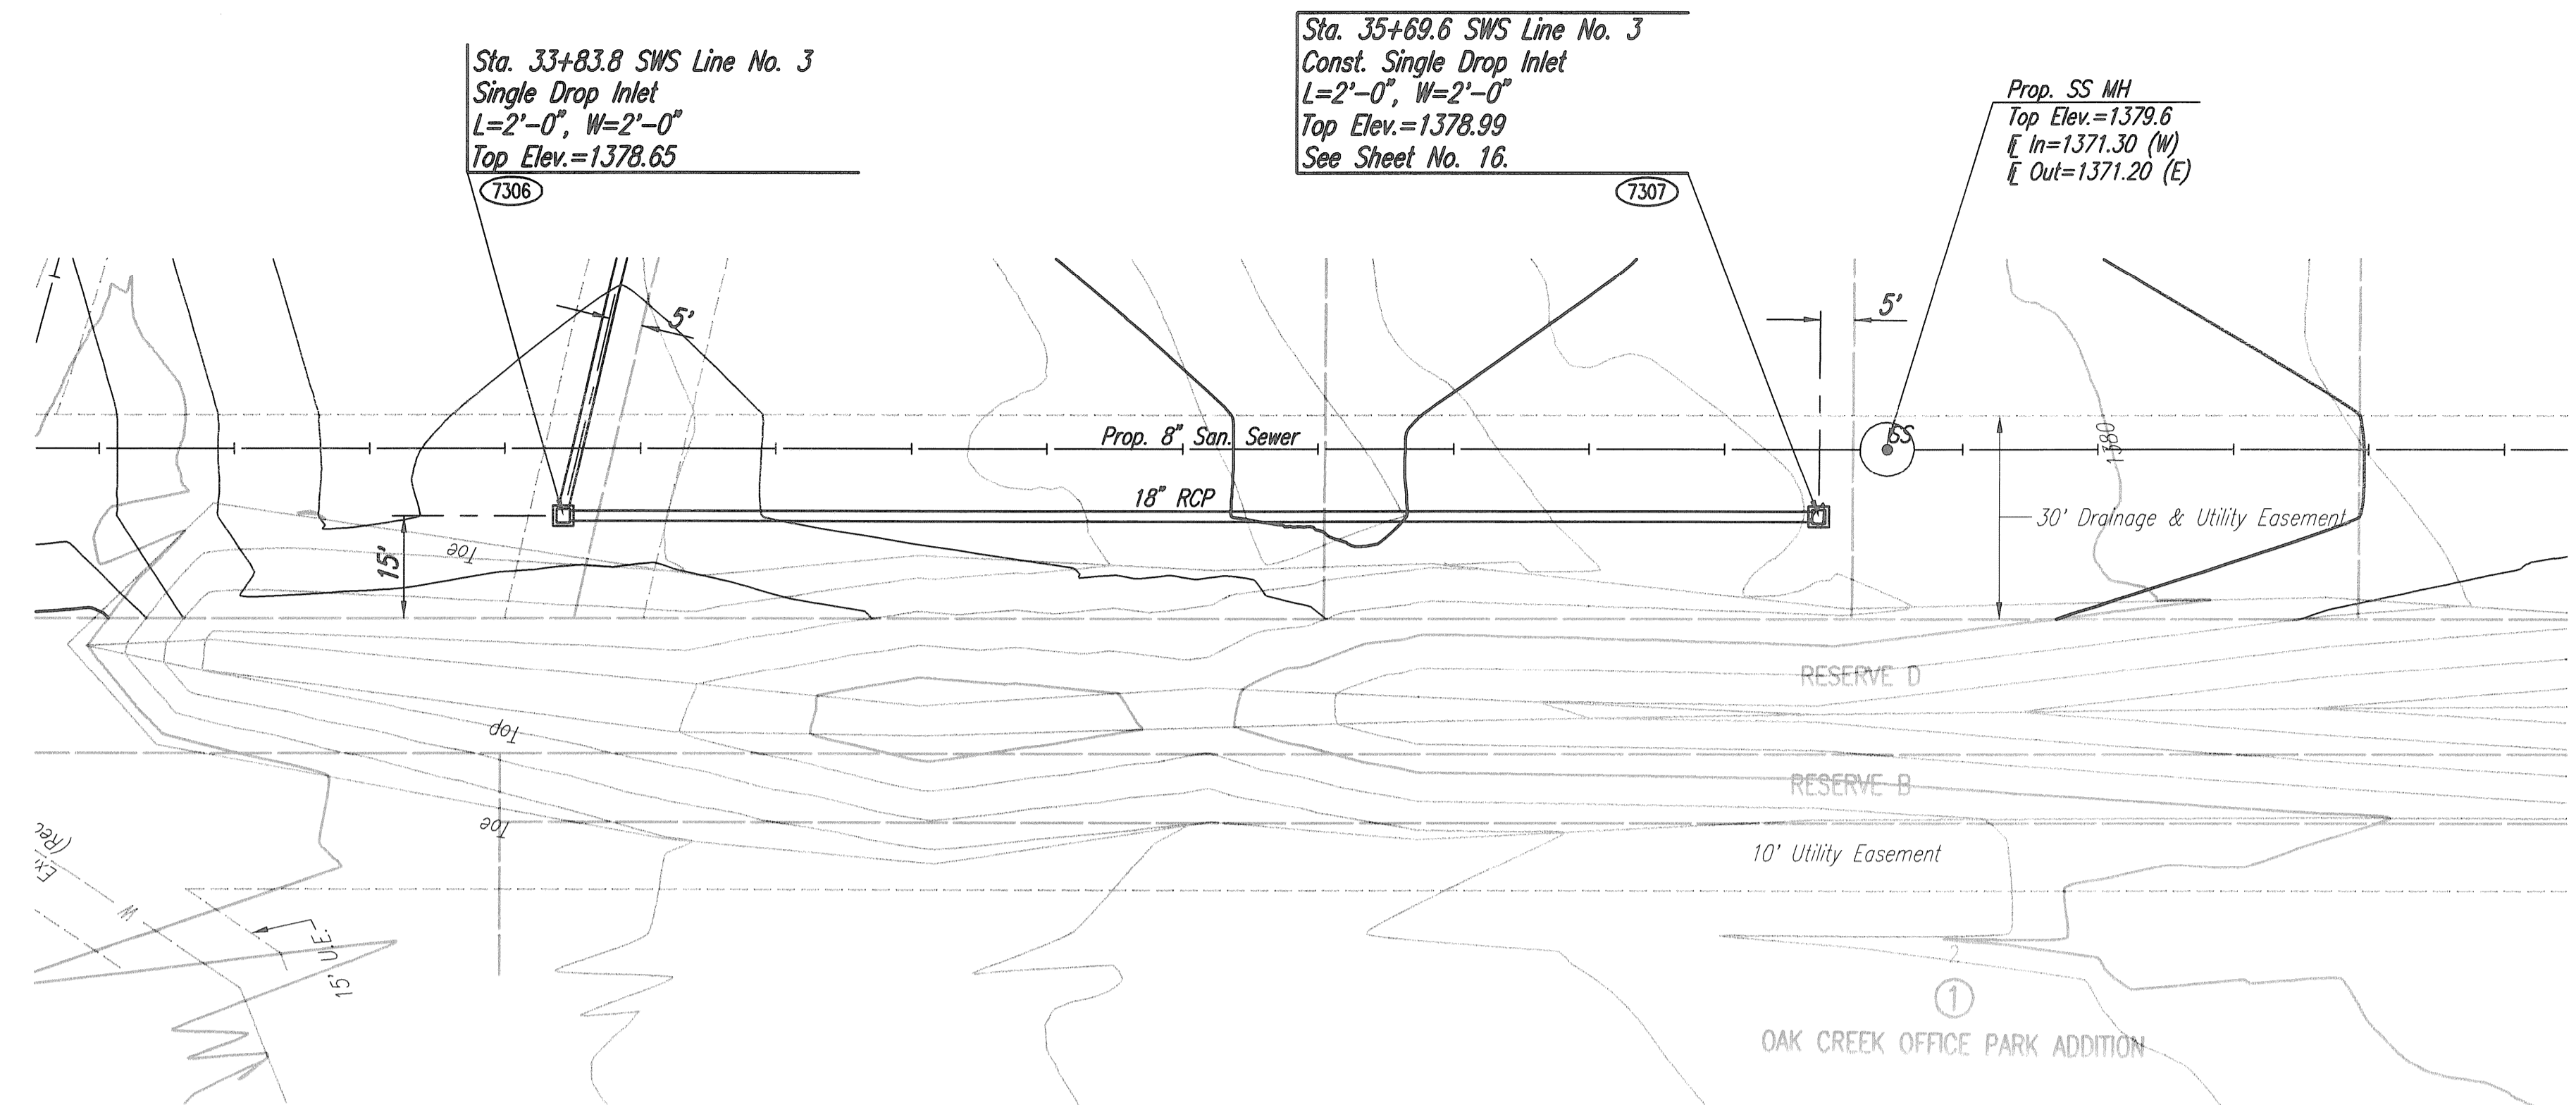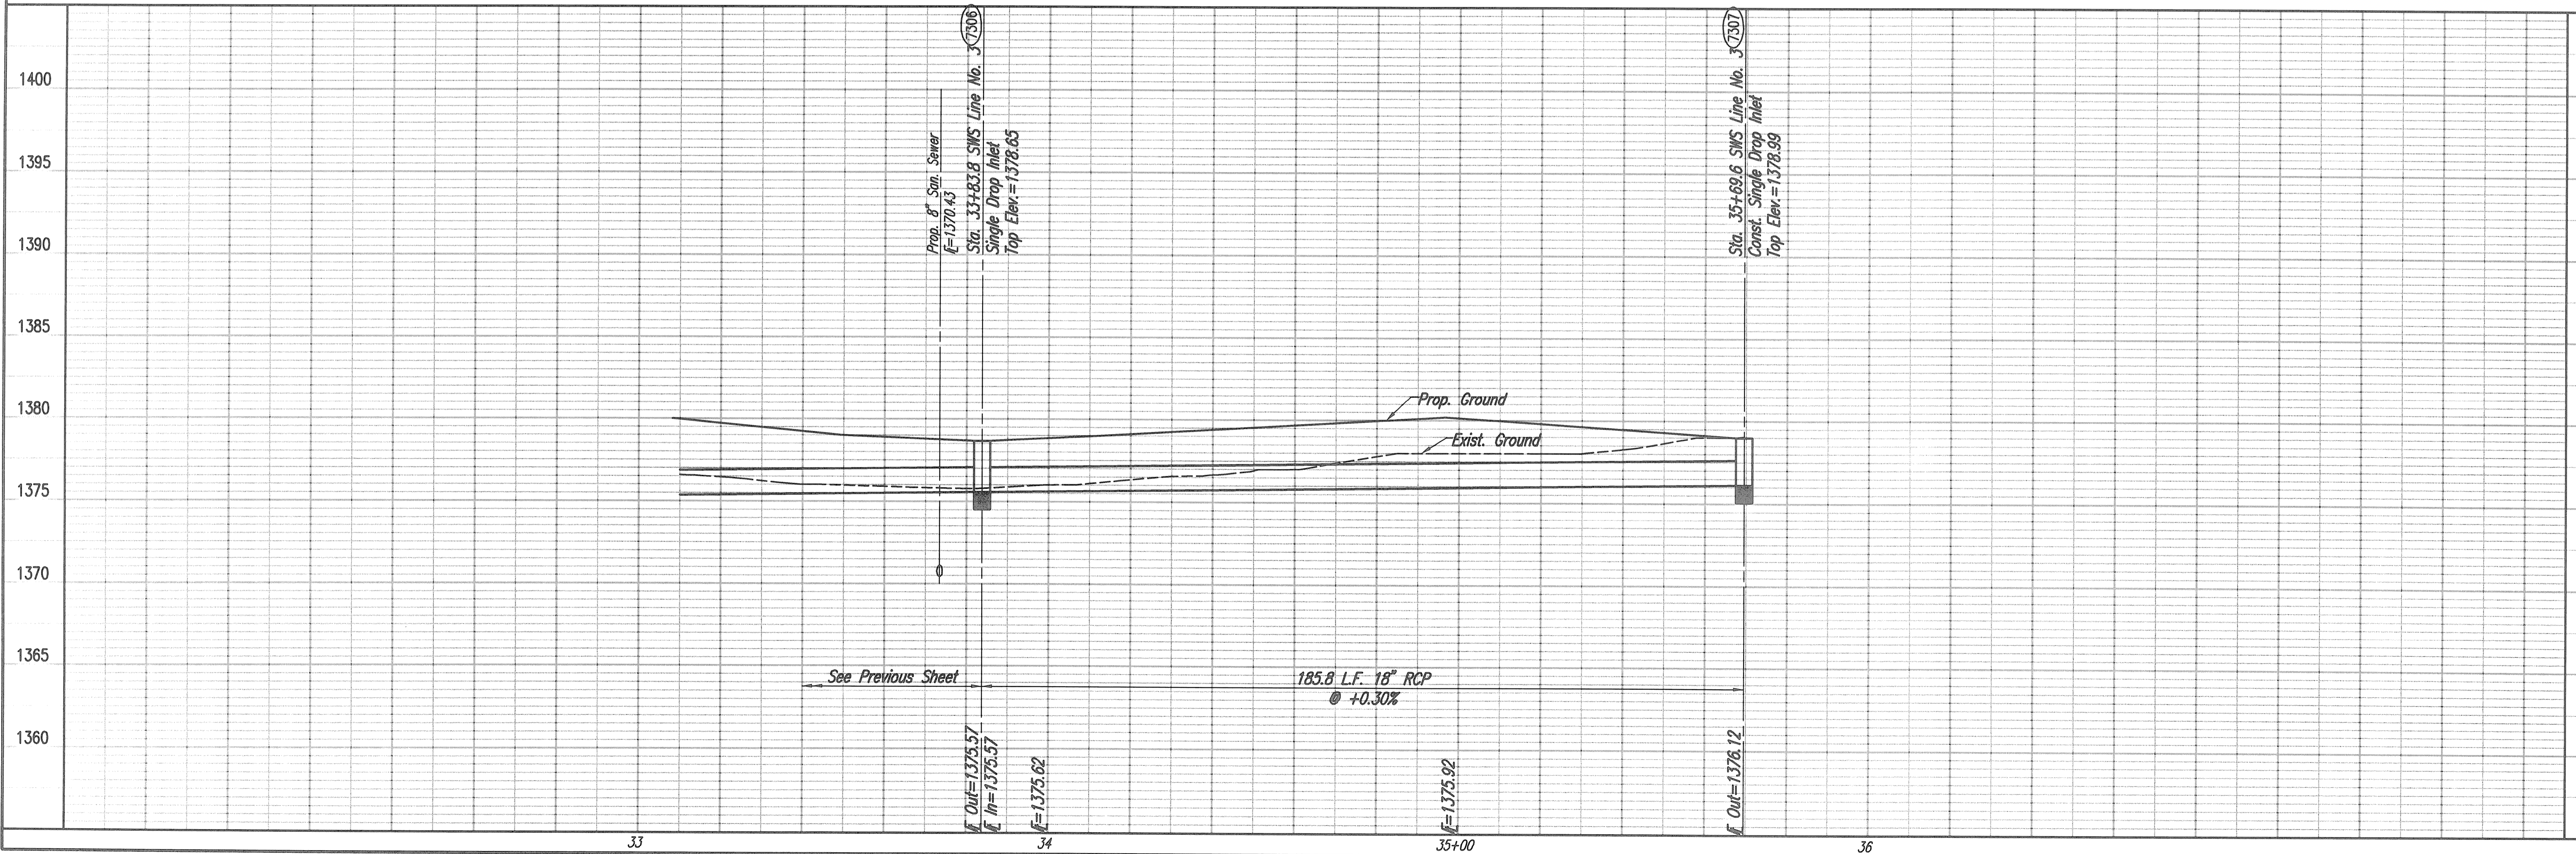

COORDINATE LIST		
POINT	NORTH	EAST
7306	386,951.2482	2,371,971.6805
7307	386,948.0627	2,371,785.9121

(7306) = COORDINATE POINT NO.  
 SEE SHEET NO. 4 FOR PLAT COORDINATES

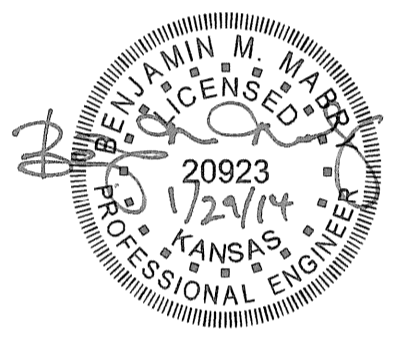

**STORM SEWER LINE NO. 3**  
 GLEN MEADOWS 2ND ADDITION  
 STORM WATER DRAIN NO. 359  
 GARY JANZEN, P.E. - CITY ENGINEER  
 CITY OF WICHITA PROJECT NO. 468-84634

**IPEC**  
 PROFESSIONAL ENGINEERING CONSULTANTS, P.A.  
 303 SOUTH TOPEKA WICHITA, KS 67202  
 316-262-2891 www.pec1.com  
 Designed By: BMM  
 Drawn By: BUS  
 Job No. 35-13438-002  
 Date: September 2013