


SCALE:  
1" = 20'  
0 10 20

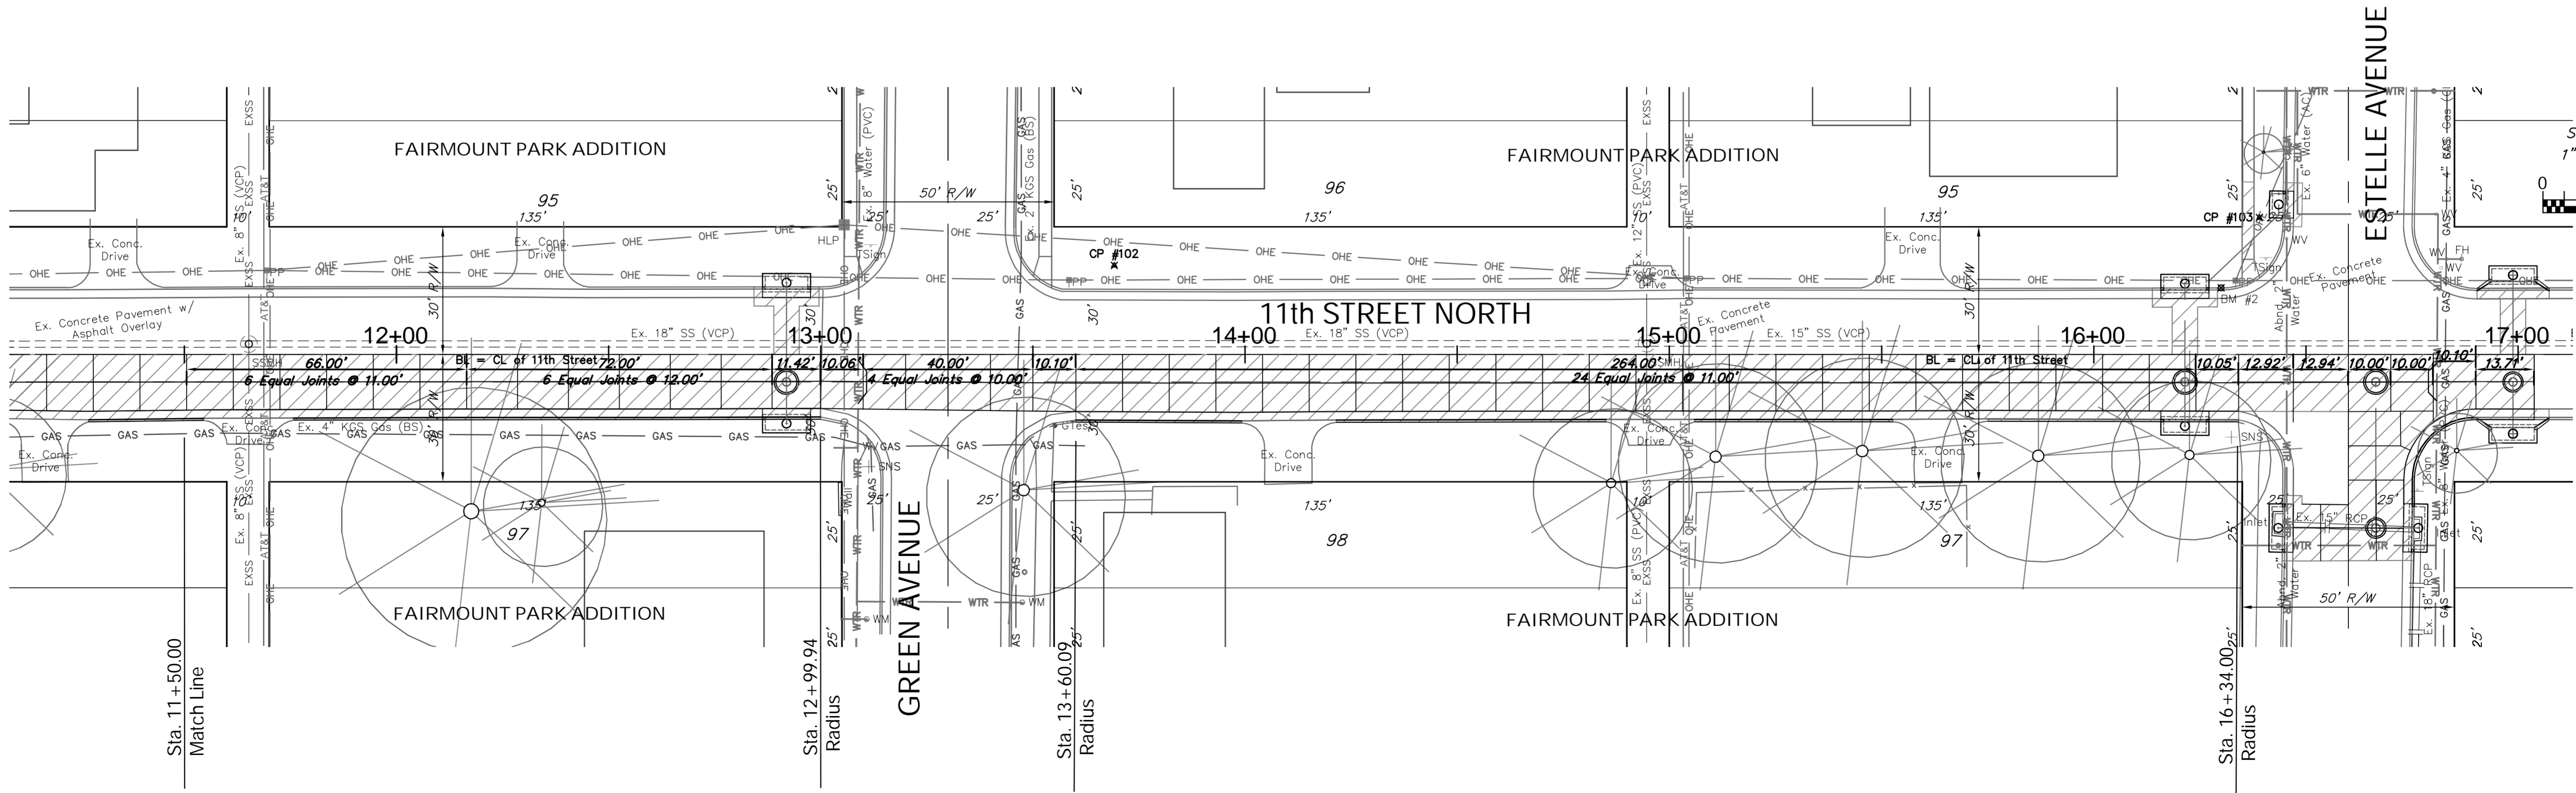

SCALE:  
1" = 20'  
0 10 20

Drawing File: E:\Projects\11th - Grove to Estelle\11th-10-E681\Civil 3d\Base.dwg [SWS 01]

Design: TPV  
 Drawn: STAFF  
 Approved: TPV  
 Scale: NOTED

Project No. 11-10-E681 CAPITAL IMPROVEMENT PROJECT  
 11th STREET NORTH JOINT PLAN  
 Grove to Estelle

**Baughman Company, P.A.**  
 315 Ellis St., Wichita, KS 67211 P 316.262.7271 F 316.262.0149  
 ENGINEERING | SURVEYING | PLANNING | LANDSCAPE ARCHITECTURE

January 2014  
 SHEET  
 OF 18  
 23