

NW of Tyler and 10th - 8810 W 10th St



Attachment A - 472-85156 Bench and Shelter Installation, West Side Service, Wichita, KS


Install protection curb with lowered sidewalk. The top of proposed curb shall have a uniform elevation that matches the existing sidewalk, prior to removal. The curb shall be installed so that the walking path of the replaced sidewalk maintains a north-south straight line, and so that the full width of the walking path is maintained (the base of the curb shall not encroach into the sidewalk or reduce the effective width of the existing or replaced sidewalk). The top of the curb shall be 6" wide and carry the same thickness throughout its span and depth (wall). The outer, buried portion of the curb wall shall be vertical. Refer to the protection curb detail.

The Contractor shall pick up and install bench from Transit. Coordinate said activity as necessary with Philip Zevenbergen (phone: 316-352-4816, email: pzevenbergen). Work shall be performed per City details, the manufacturer's specifications, to City standards, or as directed by the Engineer or Zevenbergen.

Remove, lower, and replace 8 panels of sidewalk. Install concrete pad and bench. Refer to relevant details and General Notes. Bolt locations to anchor the bench are to avoid cracks and joints in the pad. Final location of the sidewalk removal and replacement, bench, and pad shall be coordinated with the Engineer.

8, sequential panels of sidewalk shall be removed and replaced. The center 2, replaced panels shall be lowered so that the sidewalk and/or pad from the curb to the lowered sidewalk can be installed with a slope between 2% (maximum) and 1% (minimum). The remaining, outer 6 panels shall transition from the existing sidewalk to the two central, lowered panels. All of the replaced sidewalk panels shall have a 1% to 2% cross slope. All slopes are to maintain positive drainage to the street.

8810

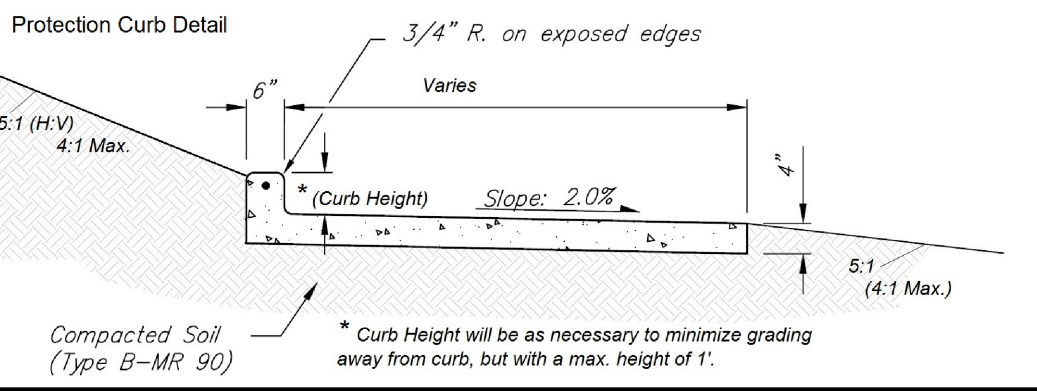


N TYLER RD

Joints and joint type in the pad shall match and be continued through the curb where they occur in the sidewalk or pad, except that the protection curb shall not have a joint along its base, where the sidewalk surface and curb meet.

Legend

- Improvement, Approx. Location
- Approx. Property Line
- 5-ft Contours
- 1-ft Contours (NAVD88)

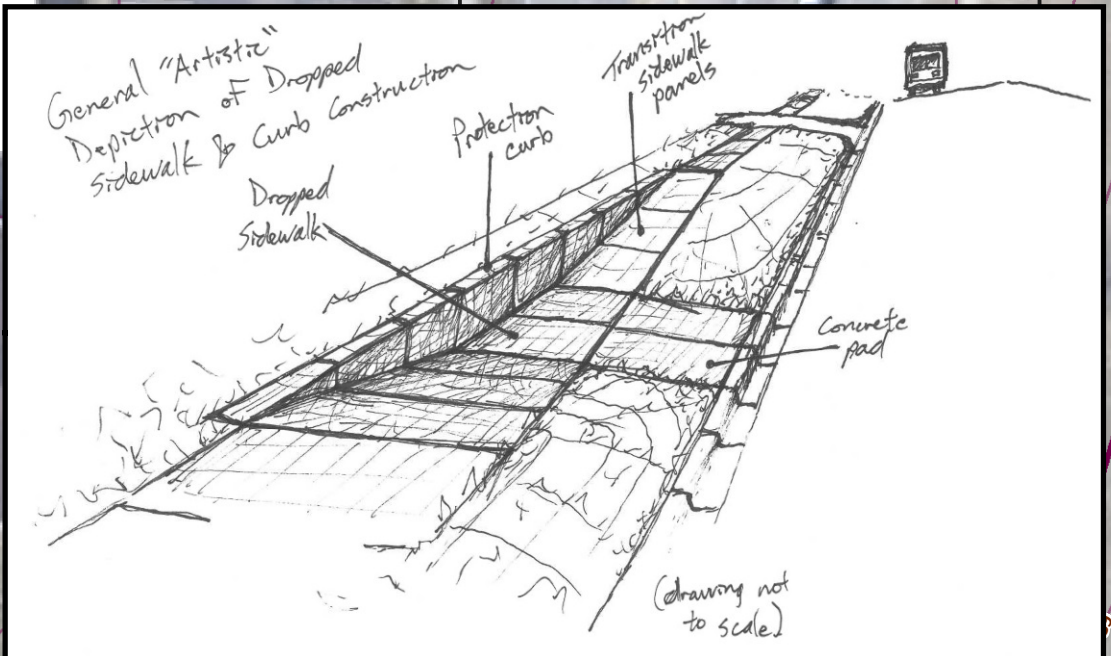

1342