


SE of Central and Silver Springs - 6727 W Central Ave

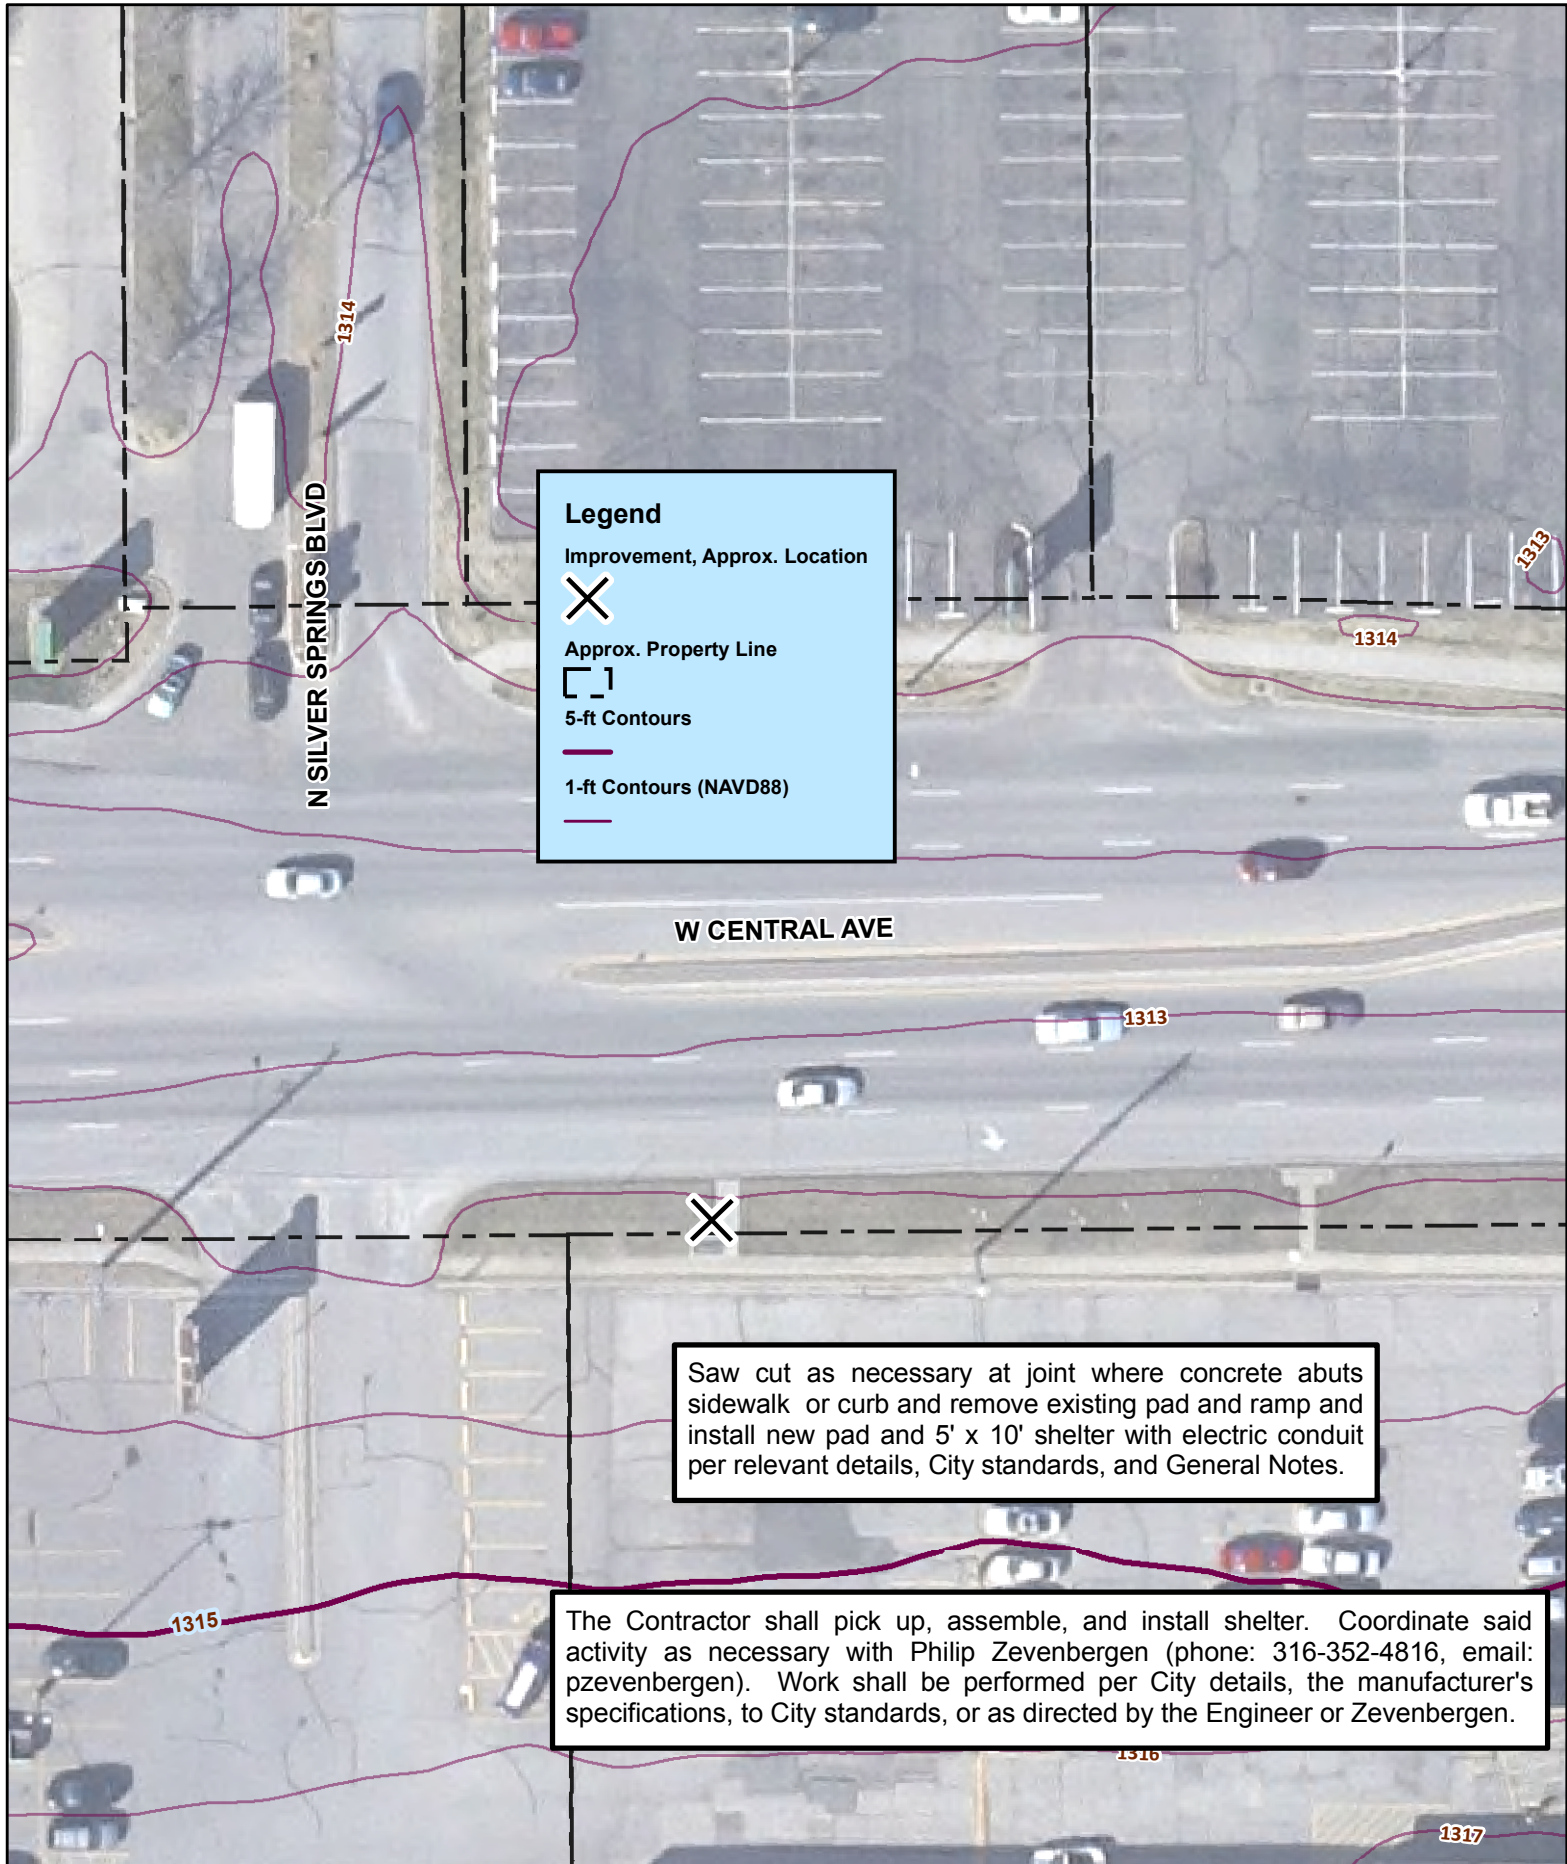

Attachment A - 472-85156 Bench and Shelter Installation, West Side Service, Wichita, KS



Legend

- Improvement, Approx. Location
- X
- Approx. Property Line
- [Dashed Line]
- 5-ft Contours
- [Thick Purple Line]
- 1-ft Contours (NAVD88)
- [Thin Purple Line]

Saw cut as necessary at joint where concrete abuts sidewalk or curb and remove existing pad and ramp and install new pad and 5' x 10' shelter with electric conduit per relevant details, City standards, and General Notes.

The Contractor shall pick up, assemble, and install shelter. Coordinate said activity as necessary with Philip Zevenbergen (phone: 316-352-4816, email: pzevenbergen). Work shall be performed per City details, the manufacturer's specifications, to City standards, or as directed by the Engineer or Zevenbergen.