


Sta. 77+00.00 SS Line 1 =
 Bl. Sta. 83+73.26, 20.00' (Rt.)
 N. 1705567.75, E. 1601721.36,
 Install 1-2" Type 1 Valve, Air
 Release W/Vault.
 See Detail
 Top Elev. = 1365.30

Sta. 77+00.00 SS Line 1 =
 Bl. Sta. 83+73.26, 35.00' (Rt.)
 N. 1705568.18, E. 1601736.35,
 P.V.I.
 Match
 Install 1-20"x4" CI FL Tee (Up)
 W/15.00 L.F. 2" Pipe (W)
 See Air Release Detail

20' Temp.
 Const. Esmt.
 Install 1100.00 L.F.
 Pipe, 20" FM

Install Forcemain
 Warning Sign

MCGREEVY, SCOTT J
 Apt H10
 530 Eldridge St
 Lawrence, KS 66049-4181
 UN 002190005
 UN 00219003B

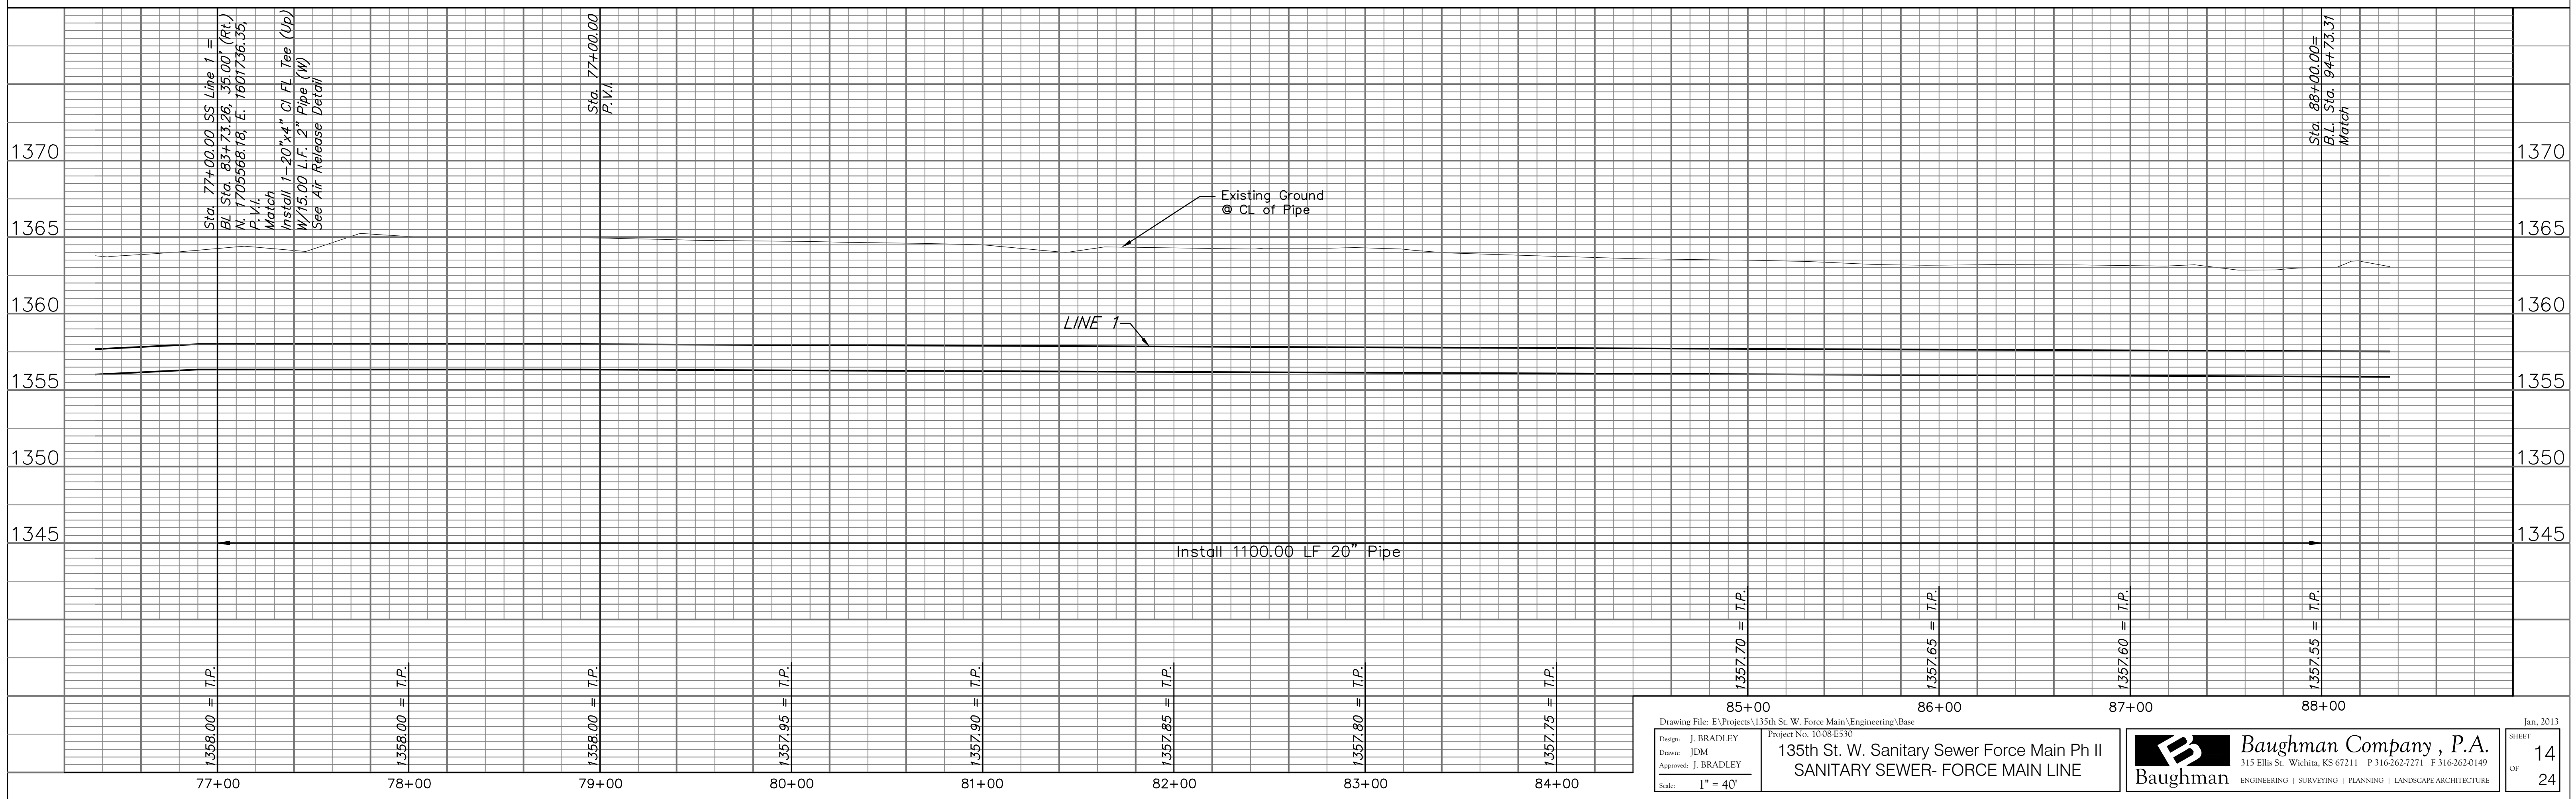

Drawing File: E:\Projects\135th St. W. Force Main\Engineering\Base
 Project No. 10084530
 Design: J. BRADLEY
 Drawn: JDM
 Approved: J. BRADLEY
 Scale: 1" = 40'

135th St. W. Sanitary Sewer Force Main Ph II
 SANITARY SEWER- FORCE MAIN LINE

Baughman Company, P.A.
 315 Ellis St. Wichita, KS 67211 P 316-262-7271 F 316-262-0149
 ENGINEERING | SURVEYING | PLANNING | LANDSCAPE ARCHITECTURE

Jan, 2013
 SHEET 14 OF 24