


PLAN SWS LINE 1
PROFILE SWS LINE 1

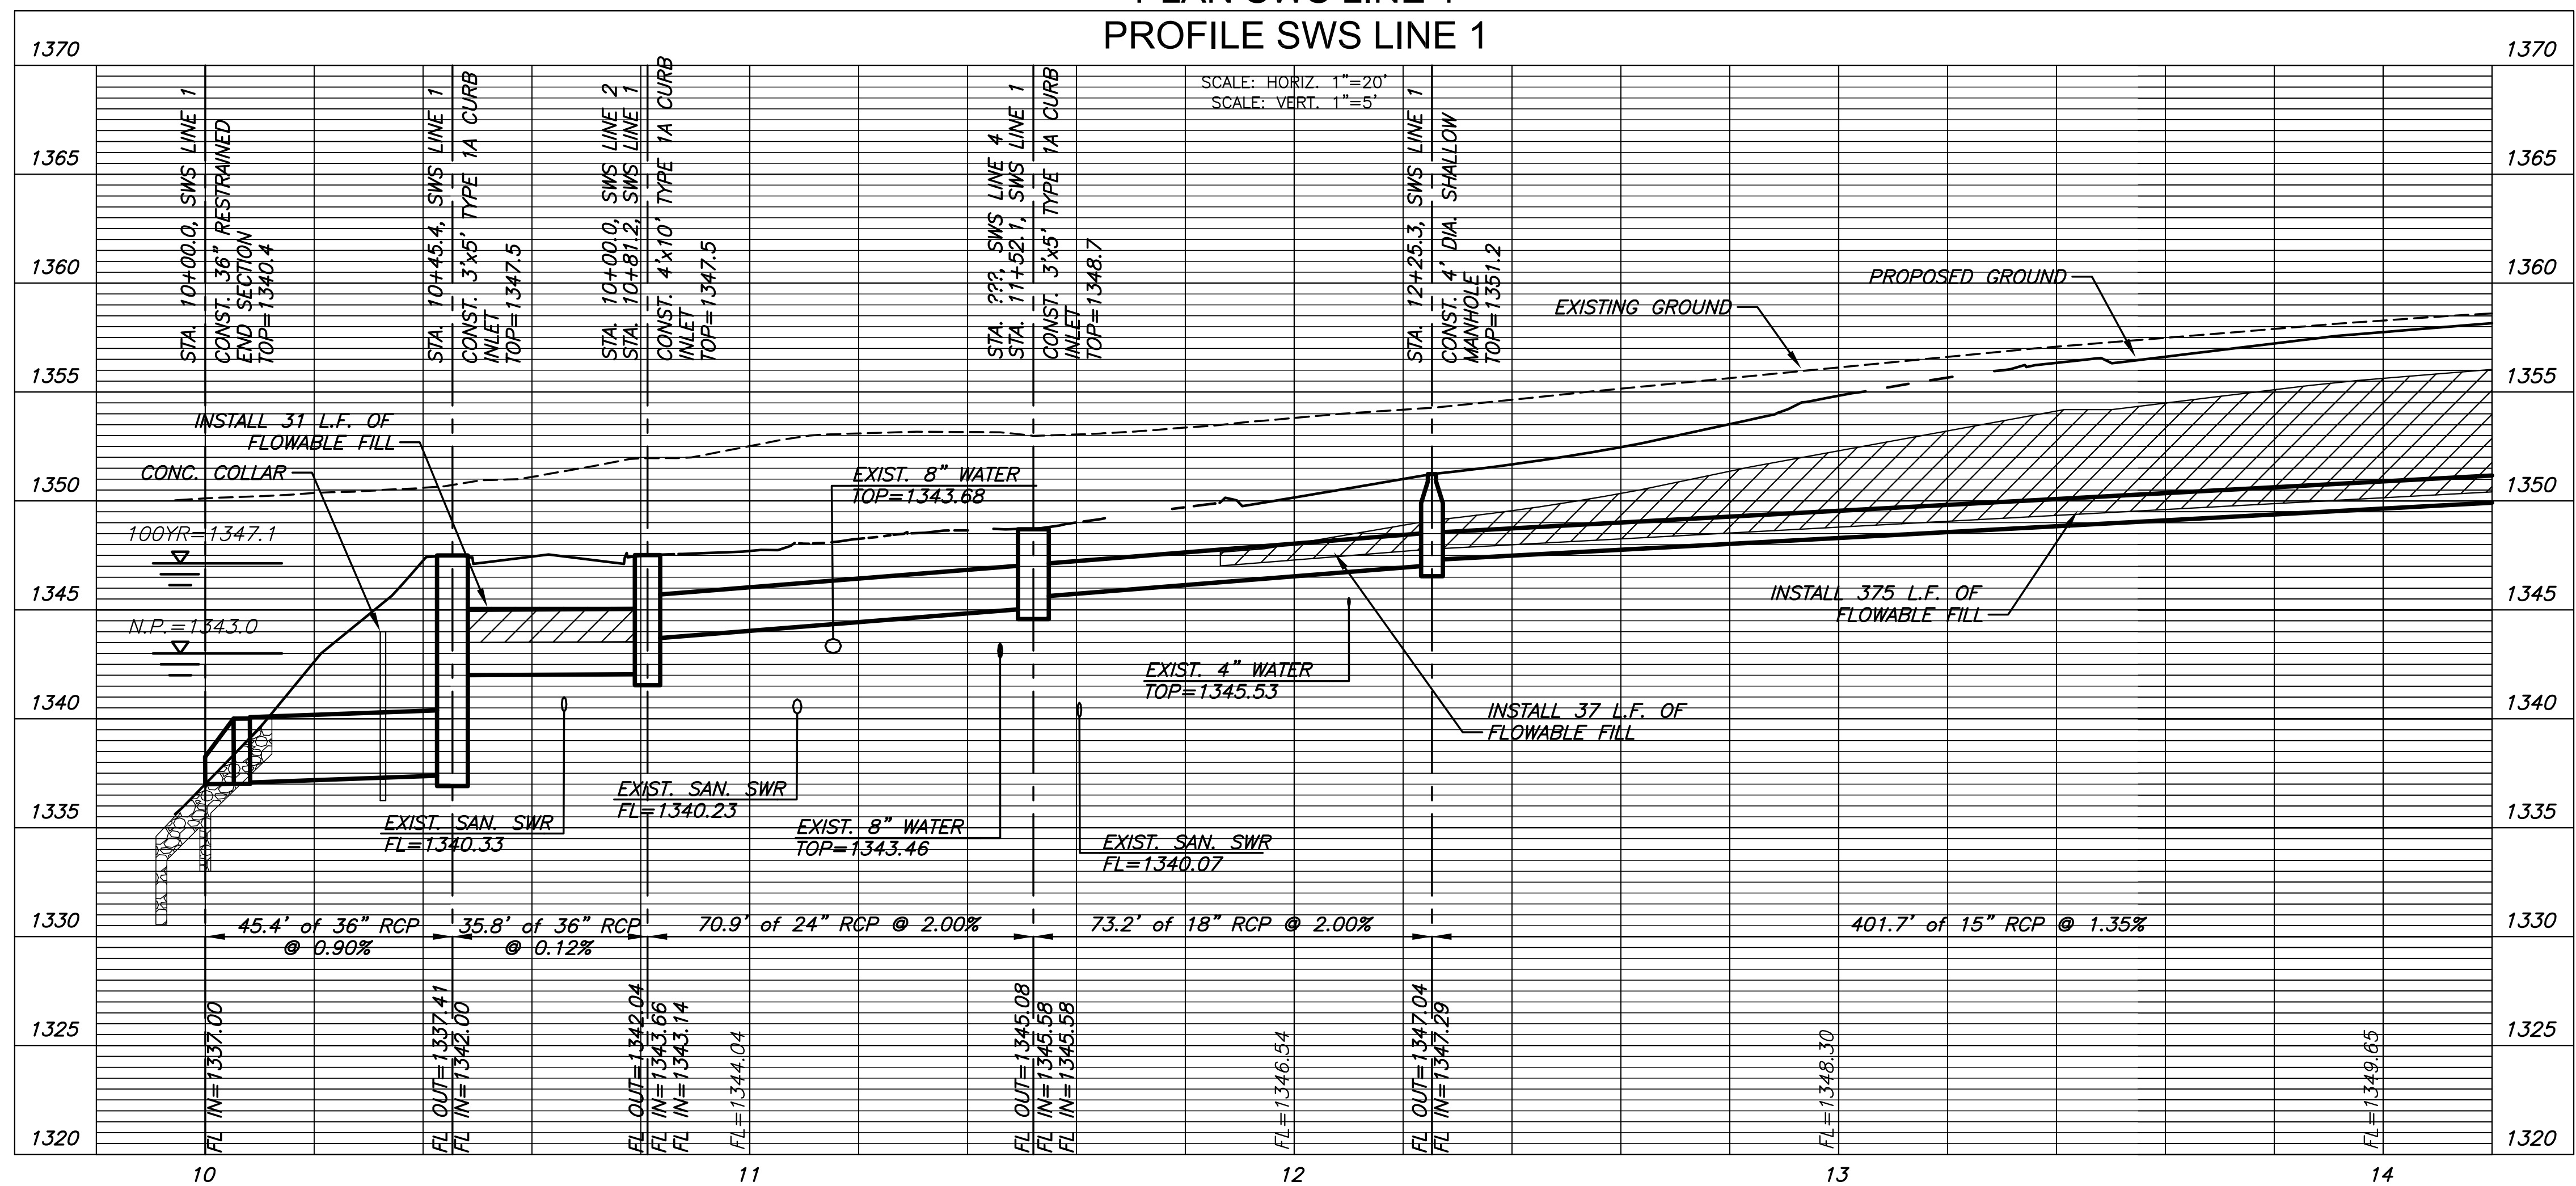

©2013 MKEC Engineering All Rights Reserved
www.mkec.com
These drawings and their contents, including, but not limited to, all concepts, designs, & ideas are the exclusive property of MKEC Engineering (MKEC), and may not be used or reproduced in any way without the express consent of MKEC.

SWS LINE 1 PLAN & PROFILE		
PROJECT NO.	472-85128	
DATE	MAR, 2014	
SCALE	1"=20'	
DESIGNED	DRAWN	CHECKED
SPE	SPE	JTC
NO.	REVISION	DATE
SHEET NO. 23 OF 52		

J:\PROJECTS\2013\101010292_PERFECTION_COURTYARDS_AT_AUBURNHILLS-CIVIL\CAD\SWS\PHASE 1\13292_D1.DWG