


PLAN SWS LINE 1 CONT.  
PROFILE SWS LINE 1 CONT.

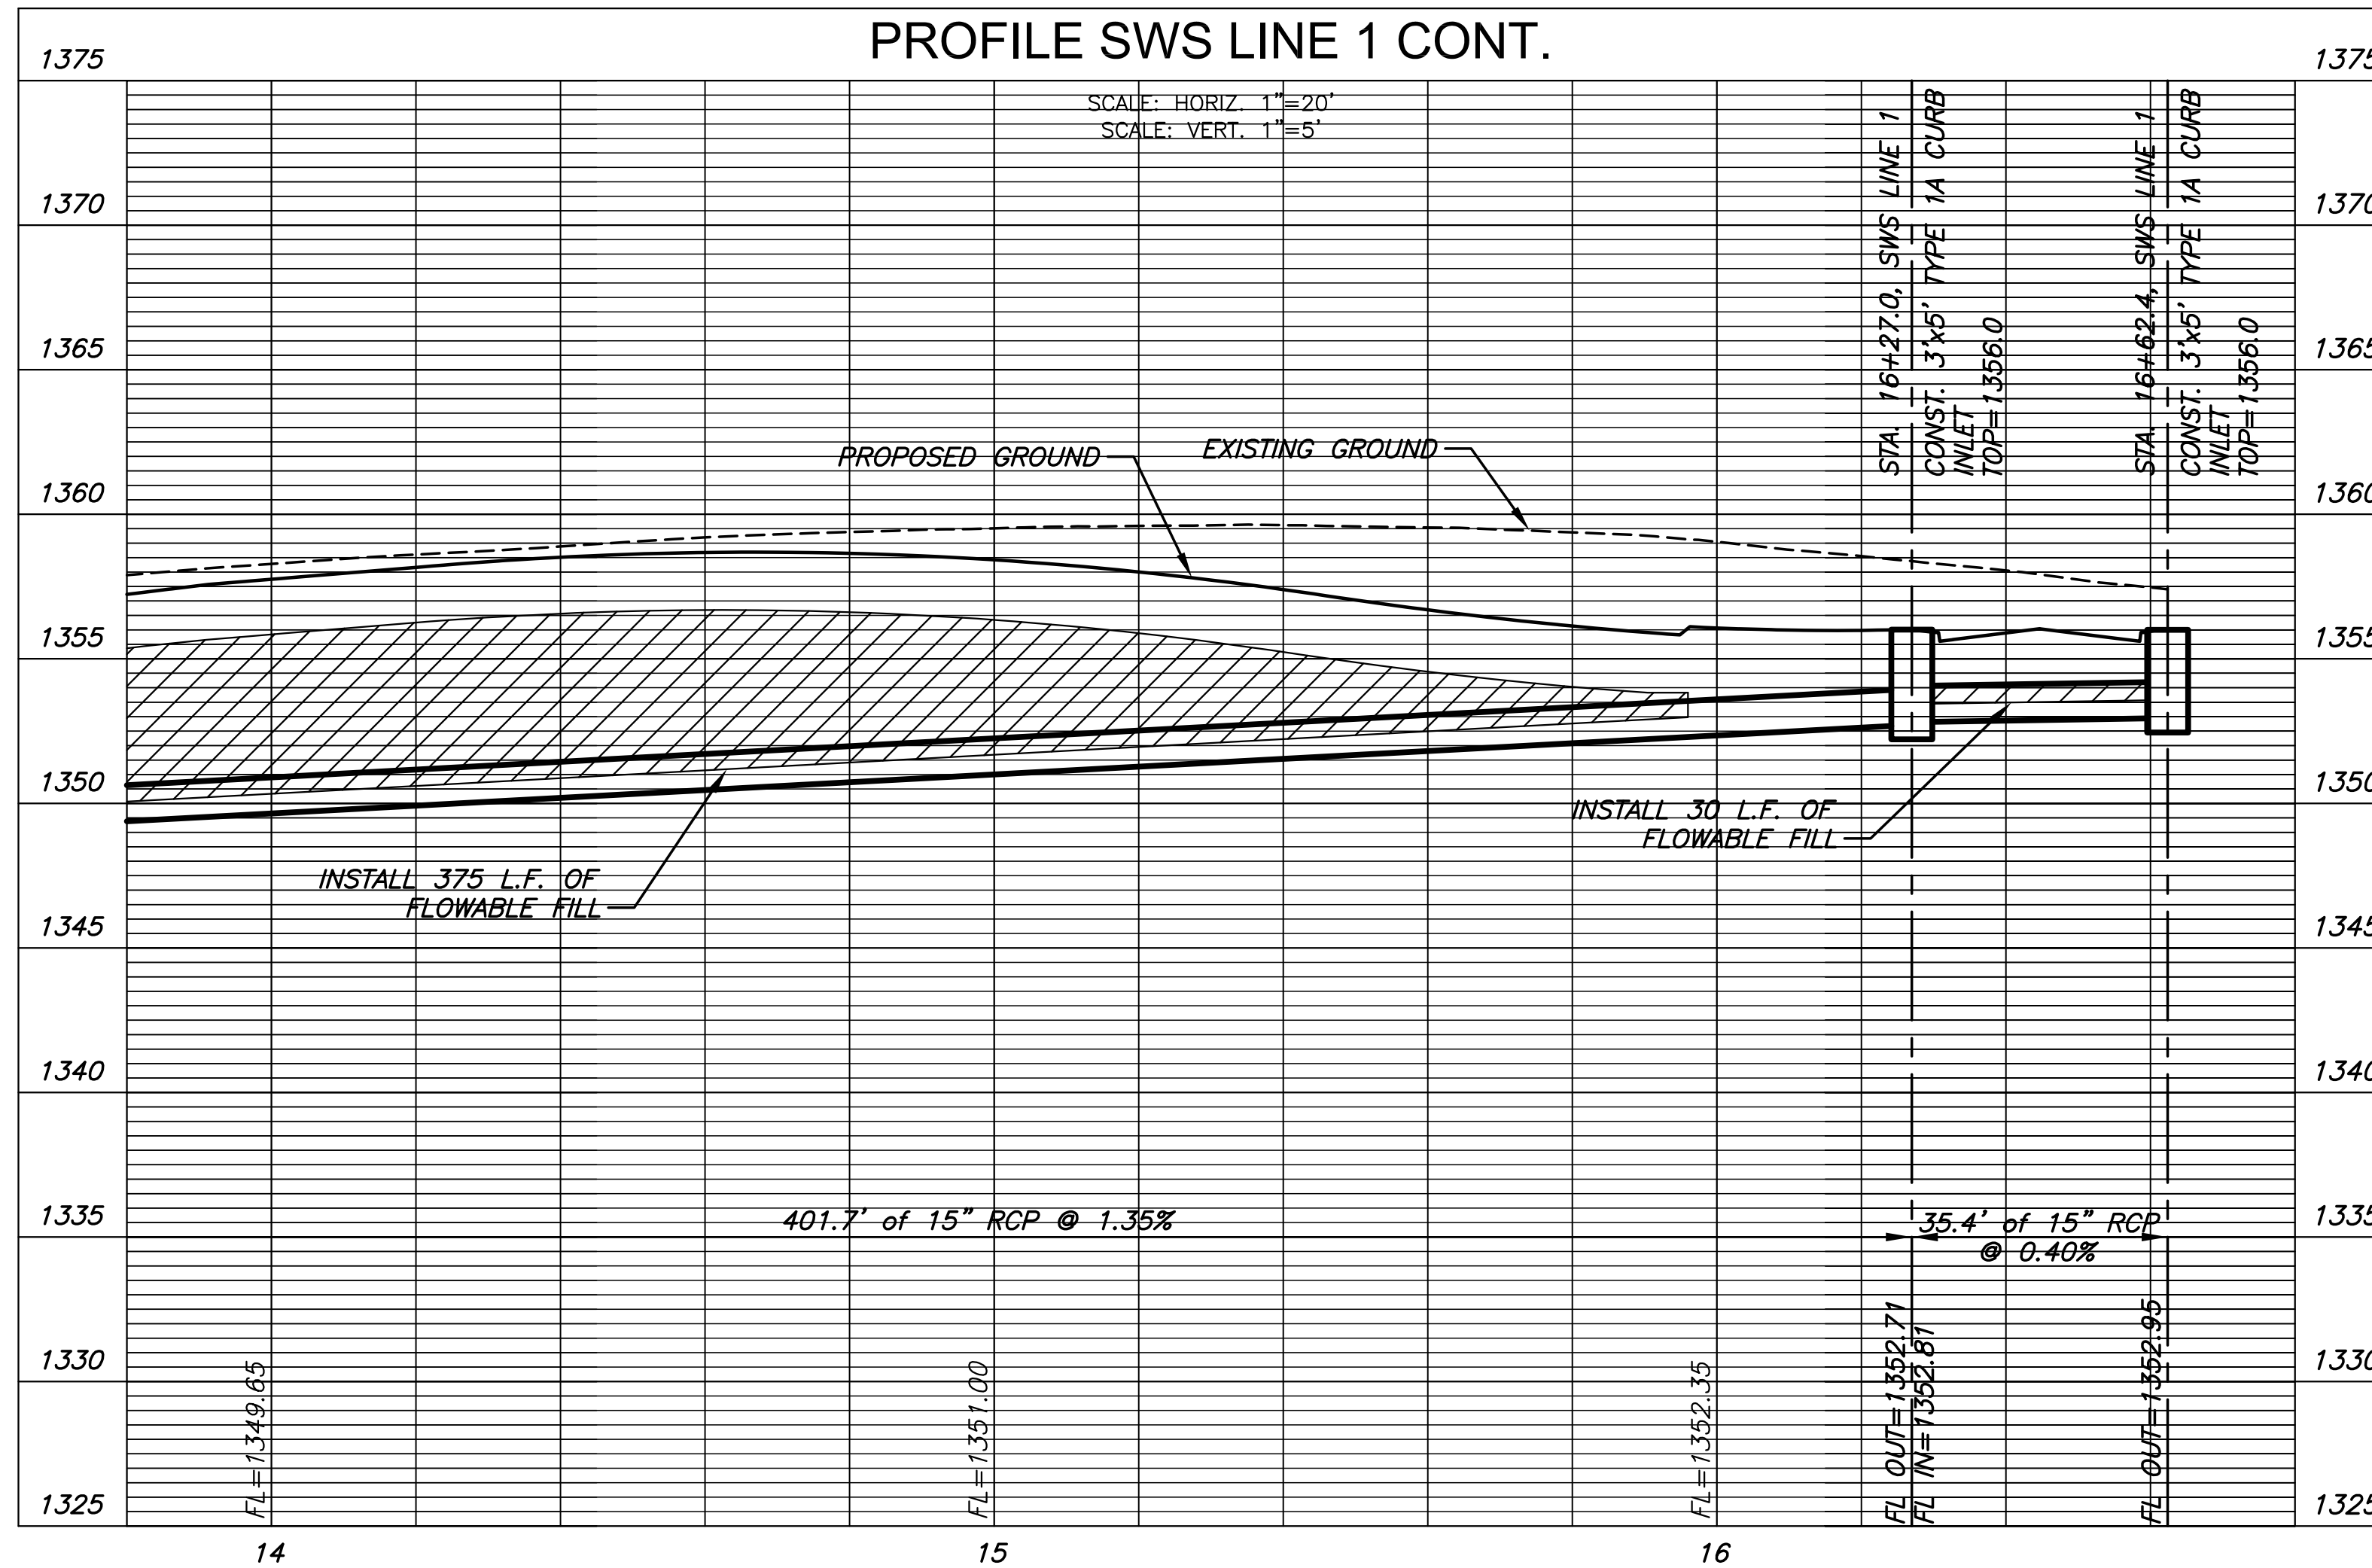

STORM WATER SEWER PLAN FOR

# COURTYARDS AT AUBURN HILLS

PHASE 1

©2013  
MKEC Engineering  
All Rights Reserved  
www.mkec.com  
These drawings and their contents, including, but not limited to, all concepts, designs, & ideas are the exclusive property of MKEC Engineering (MKEC), and may not be used or reproduced in any way without the express consent of MKEC.

**SWS LINE 1  
PLAN &  
PROFILE**

PROJECT NO.	472-85128	
DATE	MAR, 2014	
SCALE	1"=20'	
DESIGNED	DRAWN	CHECKED
SPE	SPE	JTC

NO.	REVISION	DATE

SHEET NO.

J:\PROJECTS\2013\1010202\_PERFECTION\_COURTYARDS\_AT\_AUBURNHILLS\CIVIL\CAD\SWS\PHASE 1\13292\_D2.DWG