

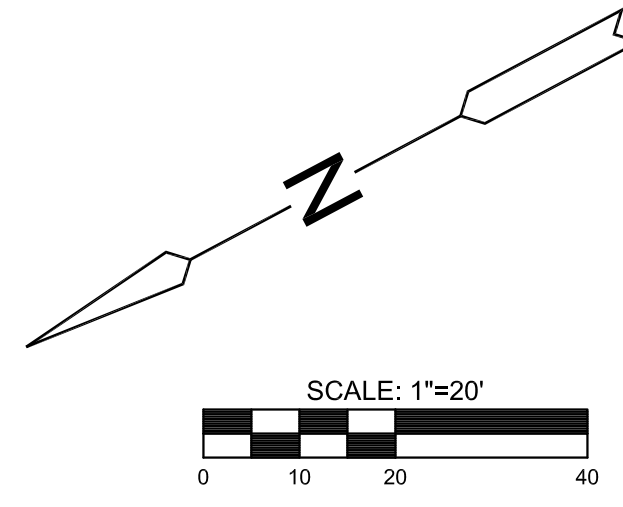


PLOTTED: Monday, March 17, 2014 @ 01:43PM

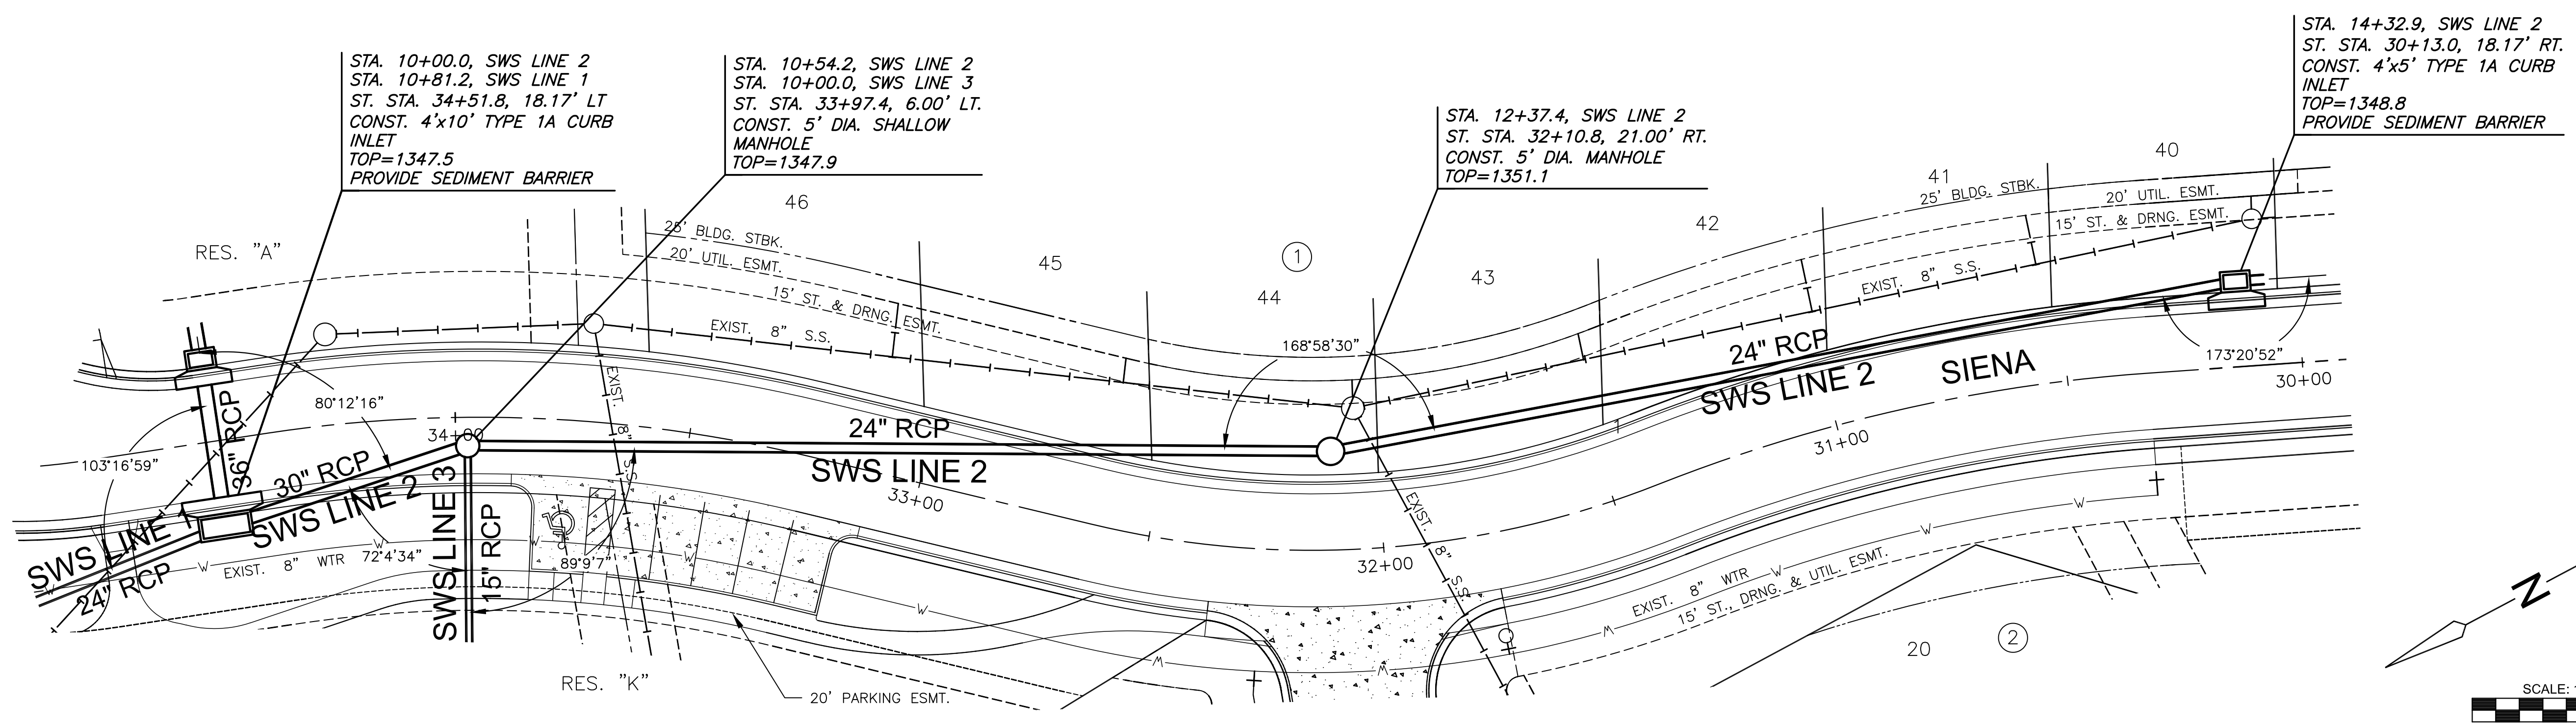

PLAN SWS LINE 2
PROFILE SWS LINE 2

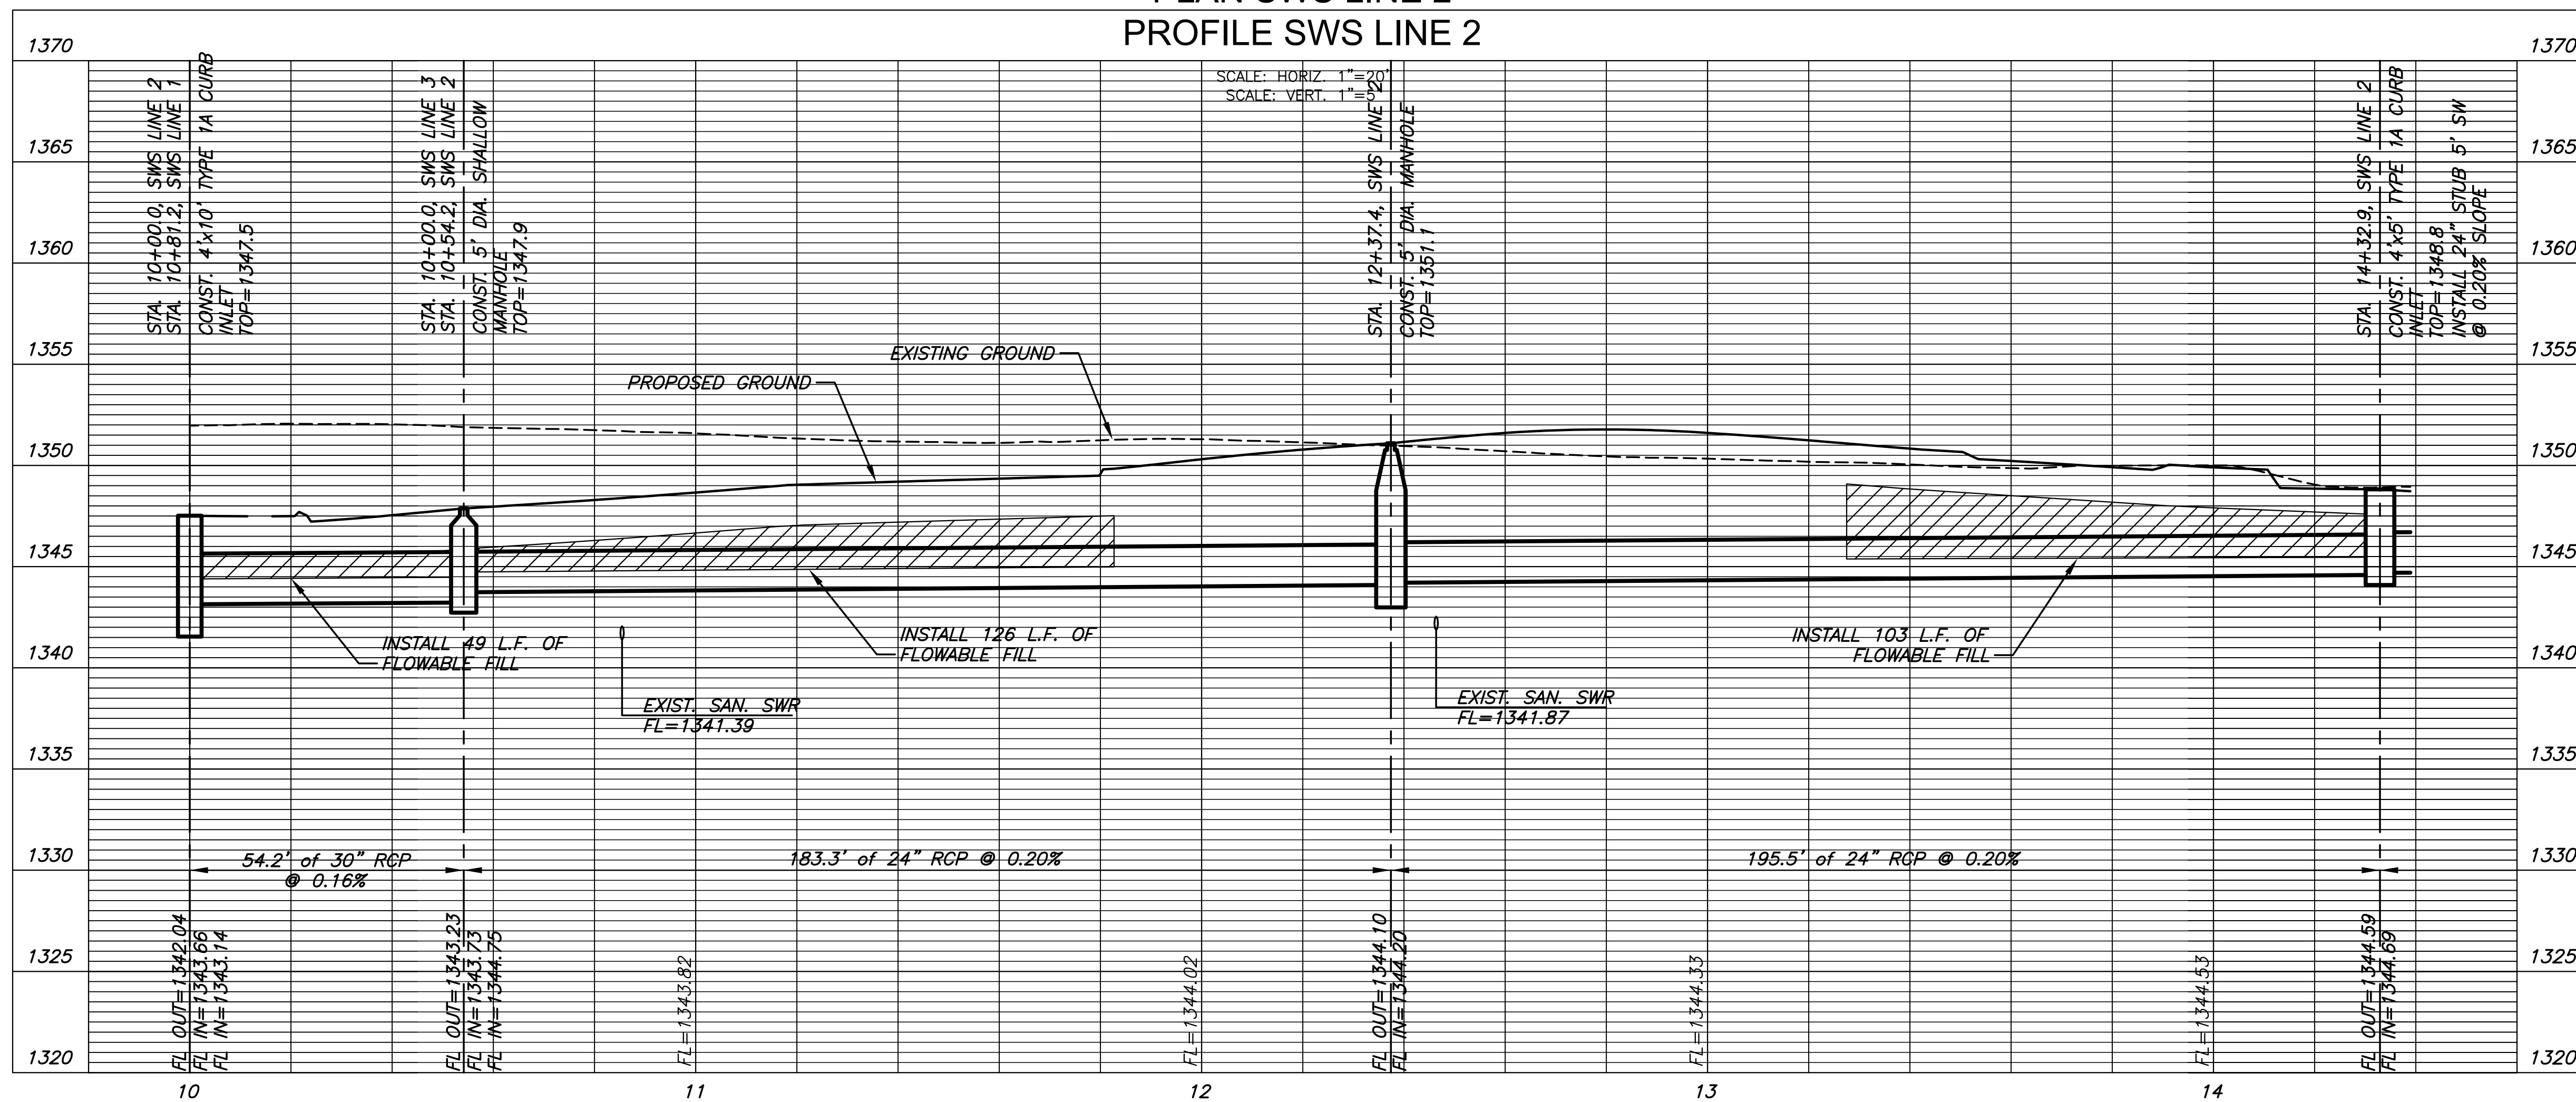

STORM WATER SEWER PLAN FOR

COURTYARDS AT AUBURN HILLS

PHASE 1

©2013 MKEC Engineering All Rights Reserved
 These drawings and their contents, including, but not limited to, all concepts, designs, & ideas are the exclusive property of MKEC Engineering (MKEC), and may not be used or reproduced in any way without the express consent of MKEC.

SWS LINE 2
PLAN &
PROFILE

PROJECT NO.	472-85128	
DATE	MAR, 2014	
SCALE	1"=20'	
DESIGNED	DRAWN	CHECKED
SPE	SPE	JTC

NO.	REVISION	DATE

SHEET NO.
25 OF 52

J:\PROJECTS\2013\1010202_PERFECTION_COURTYARDS_AT_AUBURN/CAD/SWS/PHASE 1/13202_D3.DWG