
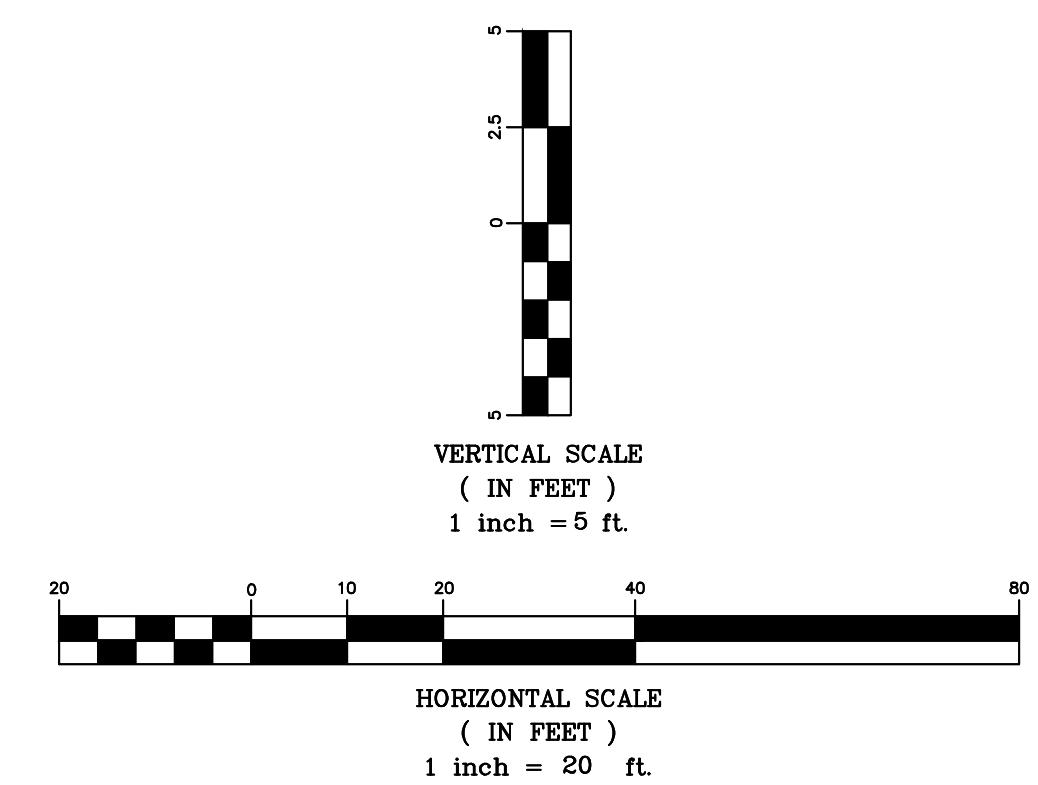


Line 1

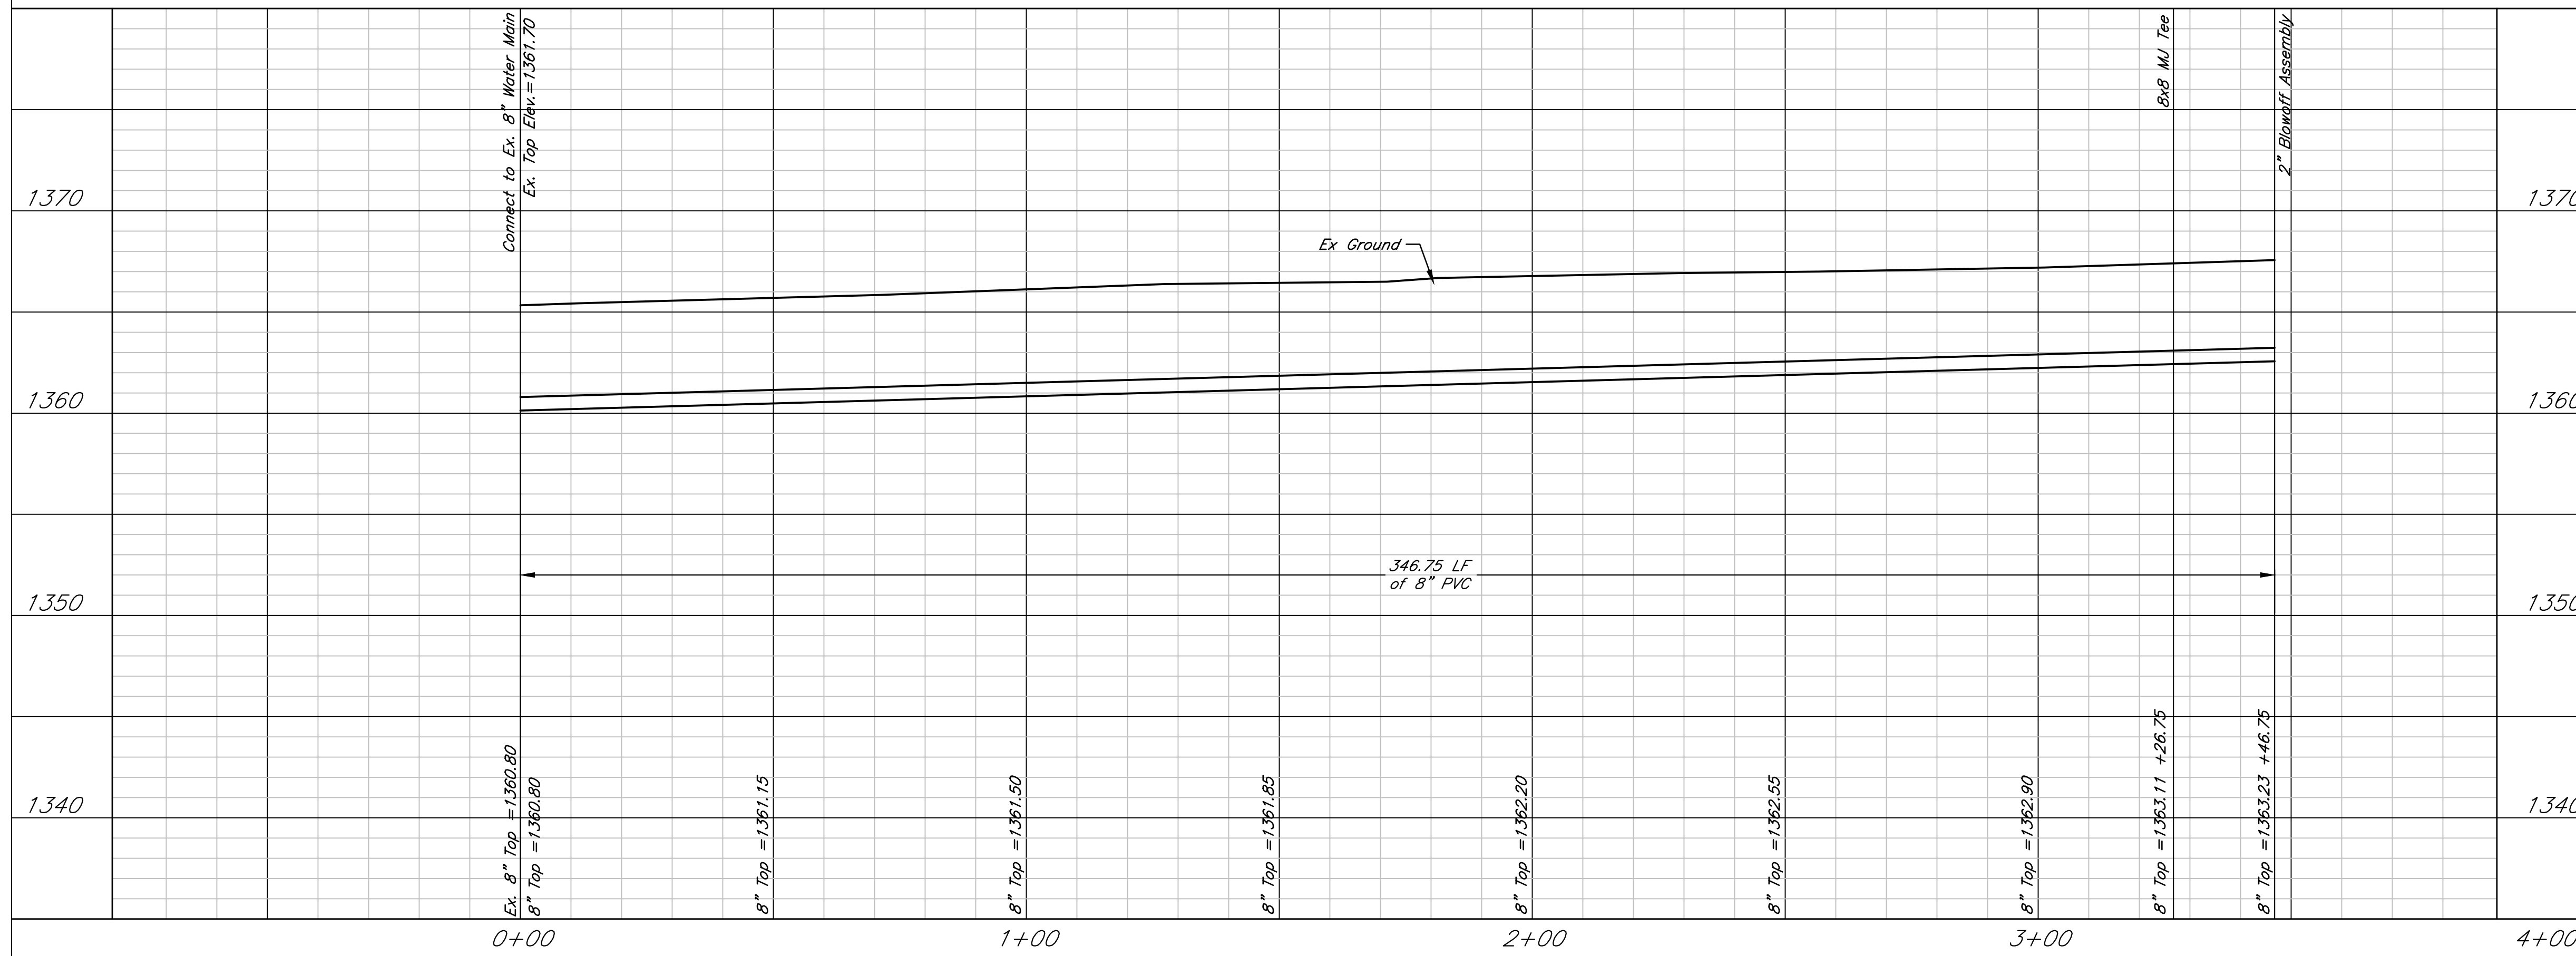

Water Distribution System No 90590  
**Plan and Profile, Line 1**  
 Wichita, Kansas

PROJECT NUMBER  
 448-90590

 117 E. Lewis, Wichita, KS 67202 (316)264-0242	KEM NO. 13153	FILE	DATE 10/2013	SHEET <b>3.0</b>
	DESIGN KM	DRAWN ME	REVISED	