
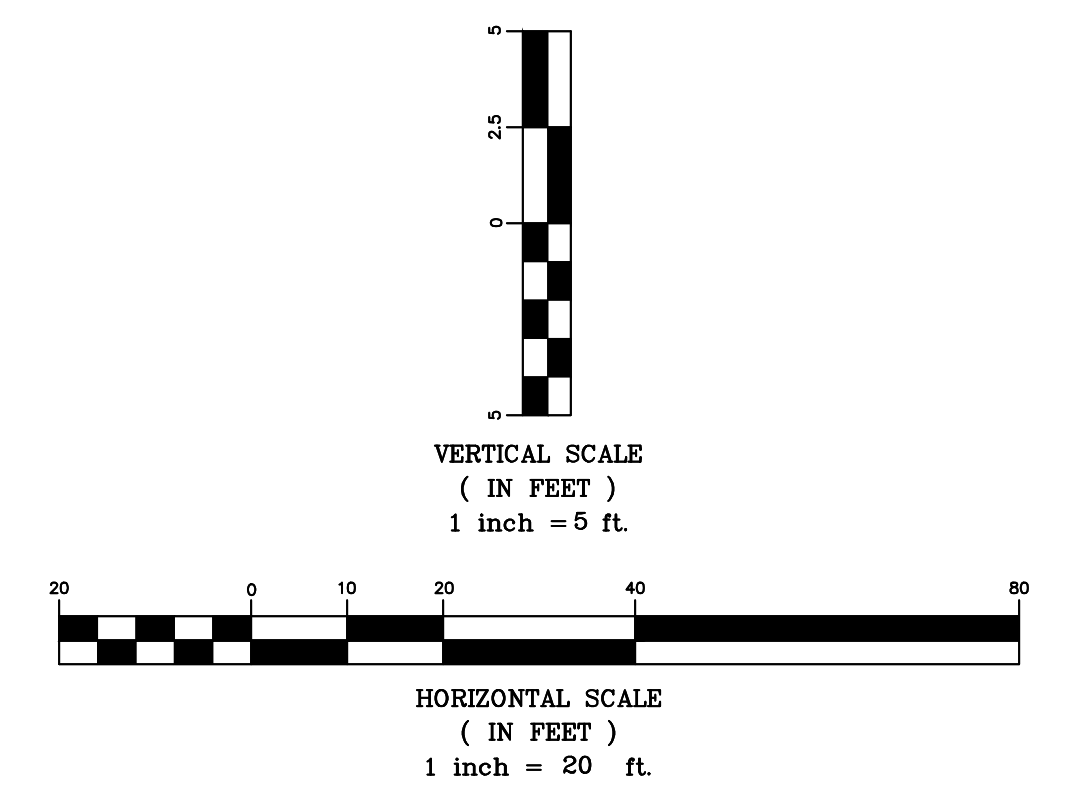


Line 1

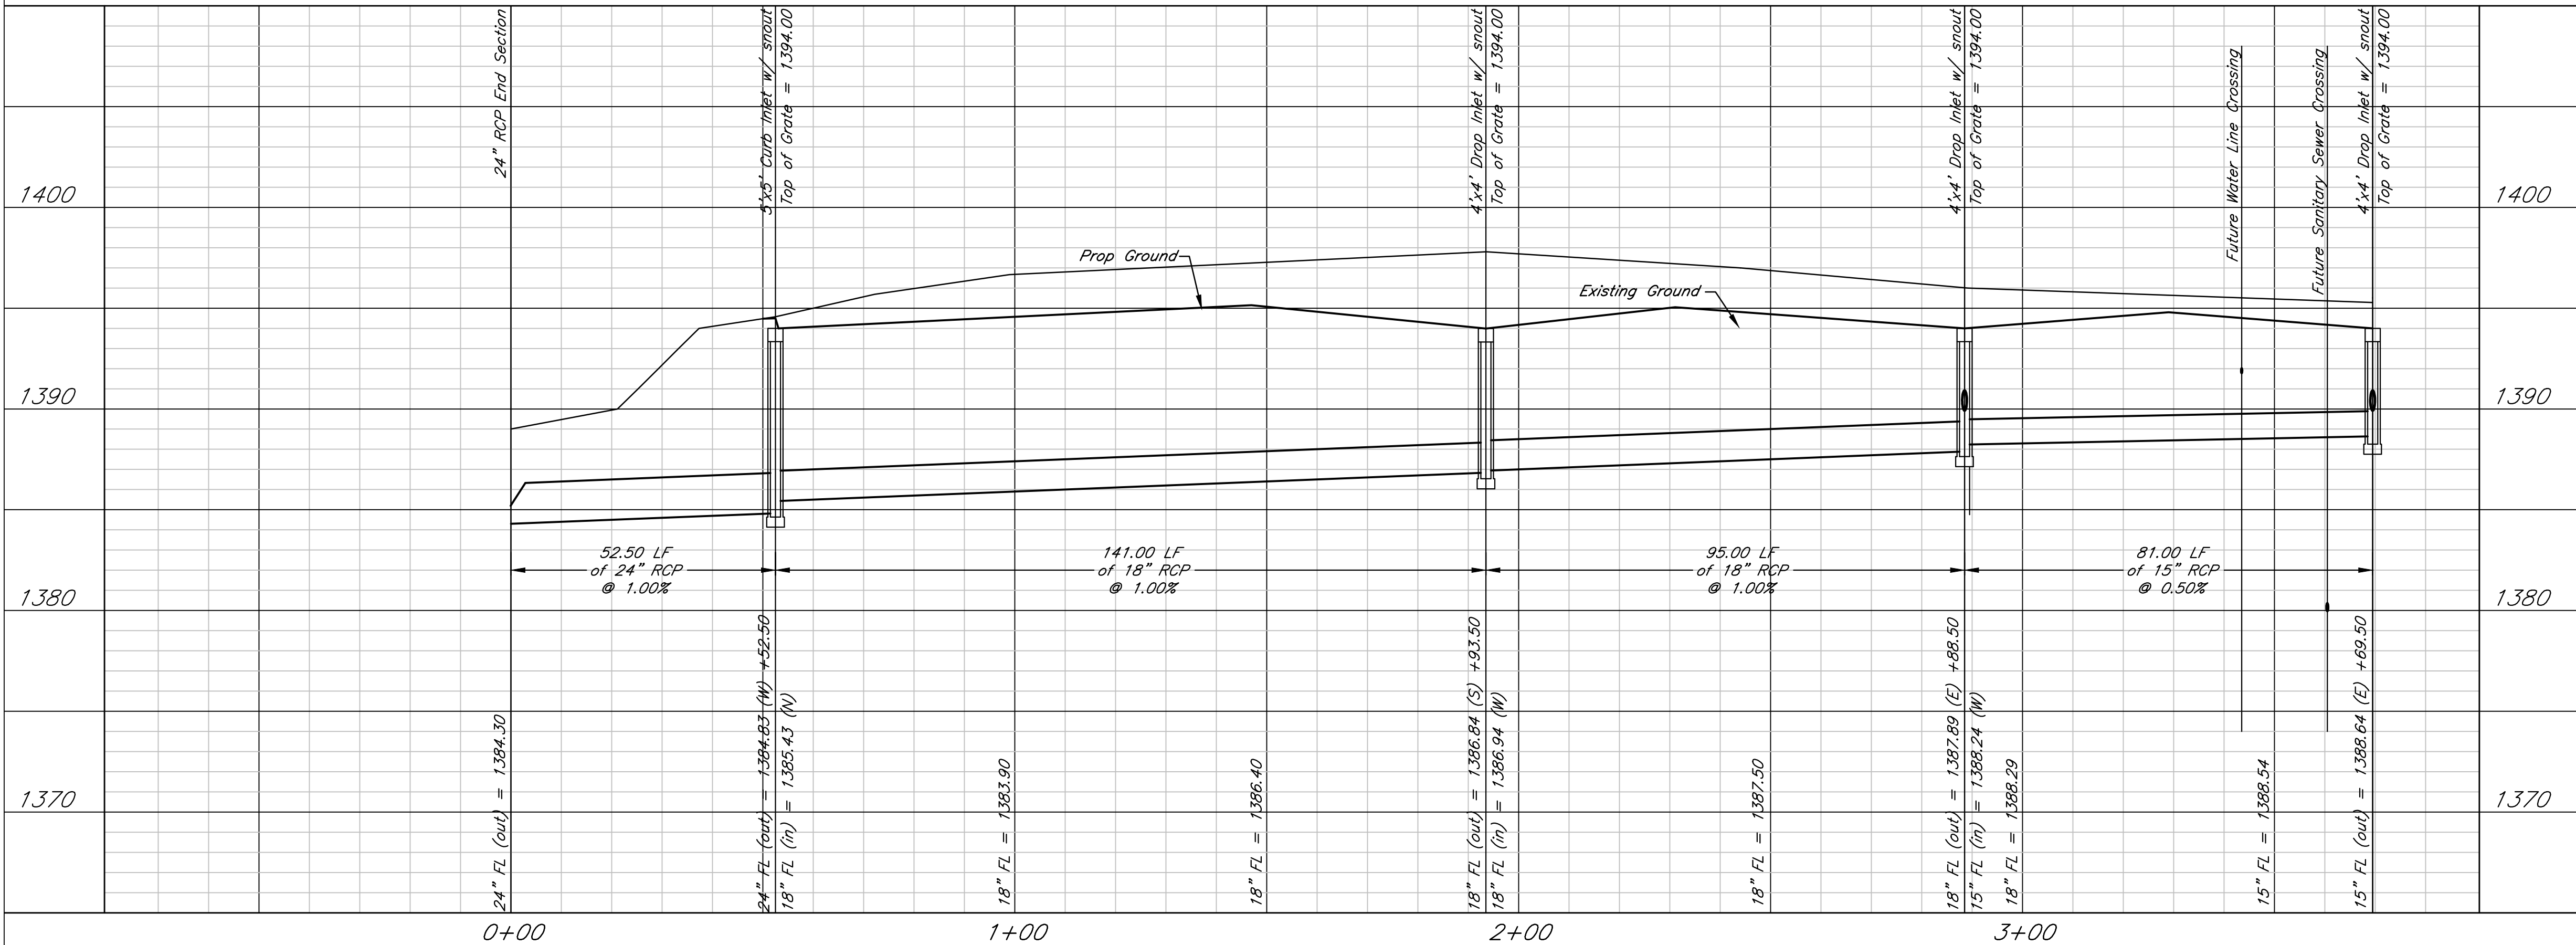

Stormwater Sewer No 676
Plan & Profile, Line 1
Wichita, Kansas

KEMILLER ENGINEERING PA 117 E. Lewis, Wichita, KS 67202 (316)264-0242	PROJECT NUMBER			3.0
	KEM NO. 14004	FILE	DATE 02/2014	
DESIGN KM	DRAWN ME	REVISED		