
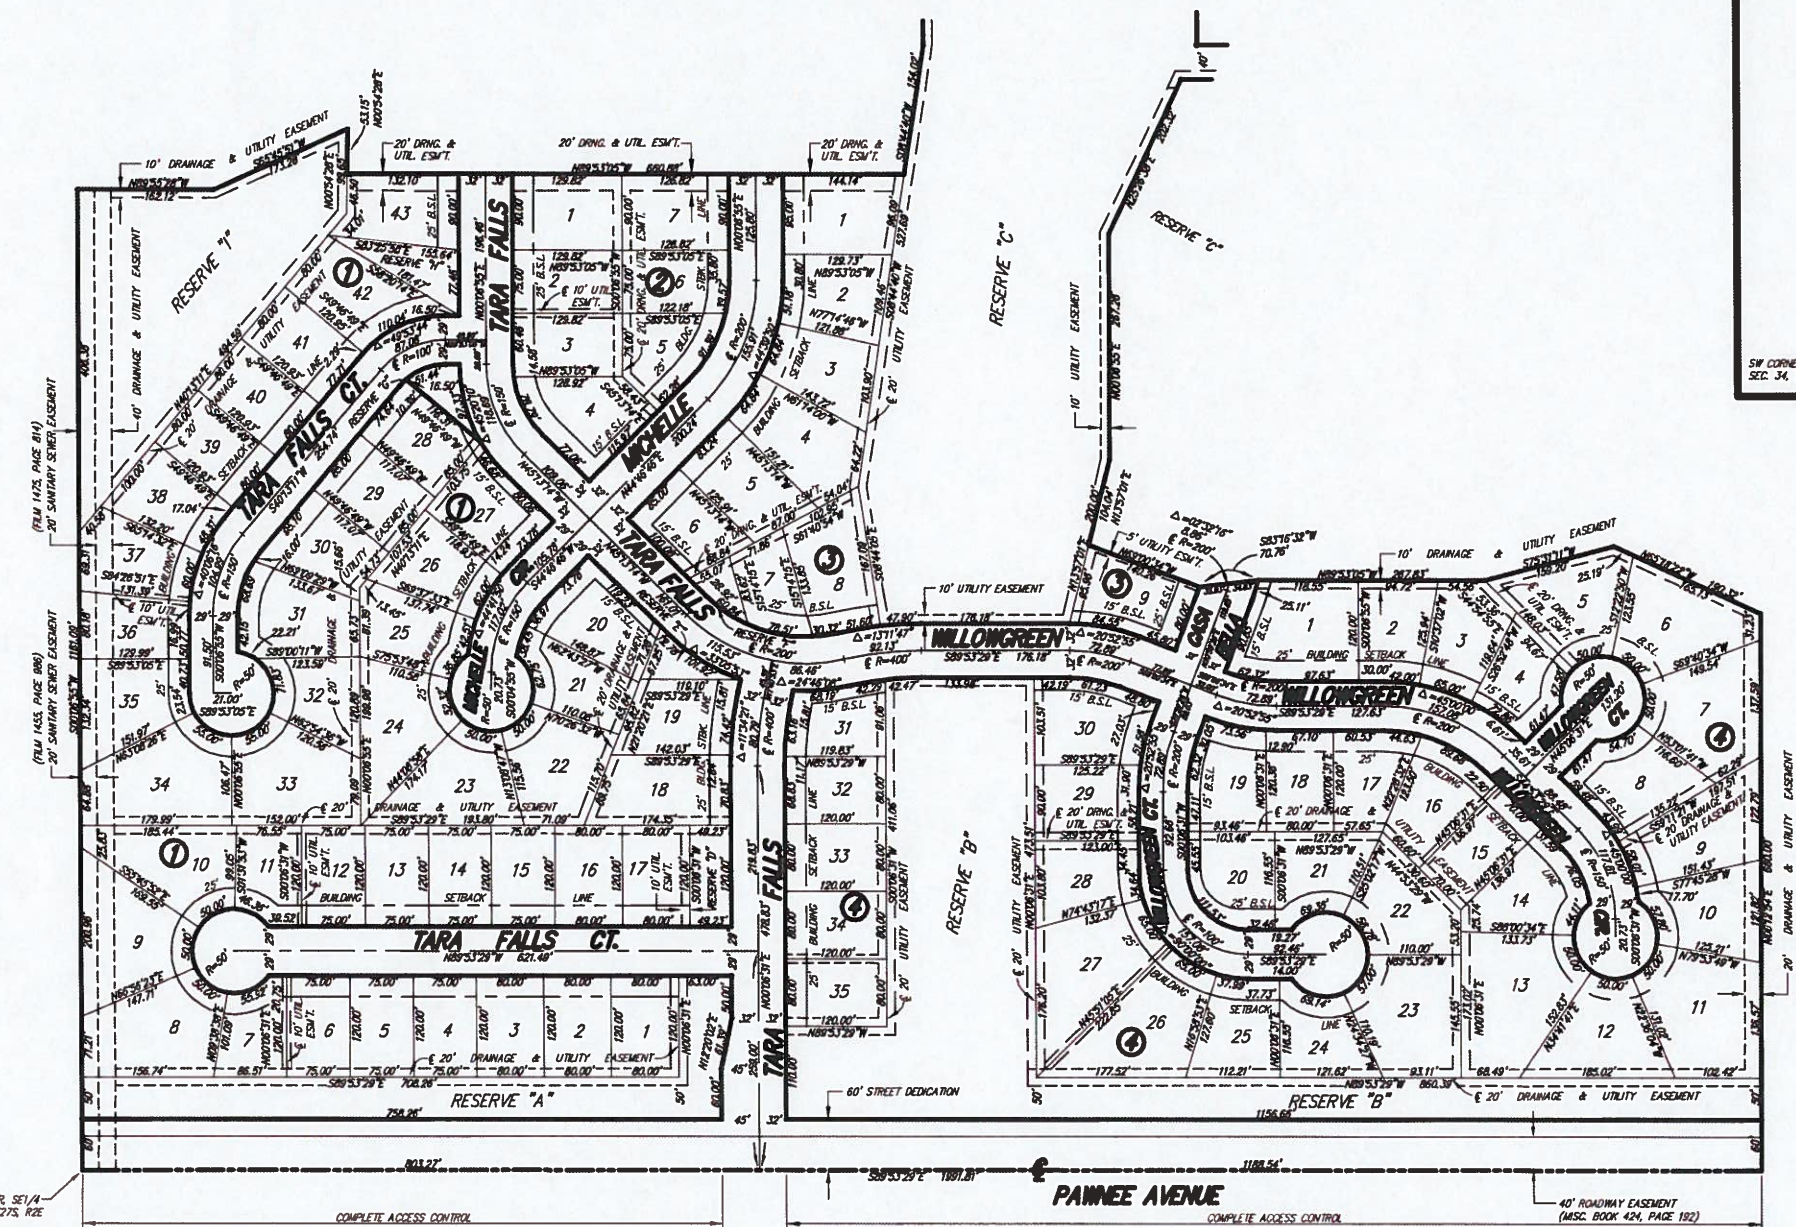


CASA BELLA

Wichita, Sedgwick County, Kansas

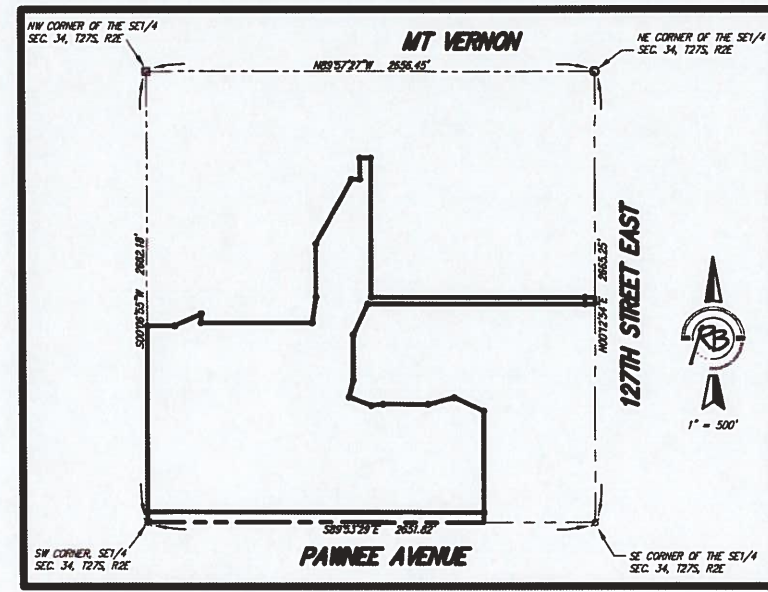

BENCH MARK: SRB BRASS DISC 55.45' E.
 & 5.11' S. OF THE N.W. COR., SW 1/4, SEC. 35,
 127S, R2E
 ELEV.=1348.35 (NGVD) = 160.95 (CITY DATUM)

- SURVEY MARKS LEGEND**
- = PK NAIL IN CONCRETE
 - = 1/2" IRON PIPE
 - = 3/4" IRON PIPE
 - = 5/8" REBAR W/CARBON CAP (FOUND)
 - ✕ = 1" BAR (FOUND)
 - = 5/8" REBAR W/RAB CAP (SET)

BLOCK	LOT NO.	ELEVATION (N.G. V.D.)
1	37, 38, 39, 40	1350.50
	41, 42, 43	
3	1, 2, 3, 4, & 9	1344.50
4	26, 27, 28, 29, 30	1348.50
	31, 32, 33, 34, 35	



DWG FILE: SURVEY BASE
 PROJECT NO. 25210
 SEPTEMBER 26, 2005