


ALL JOINTS DOWELLED

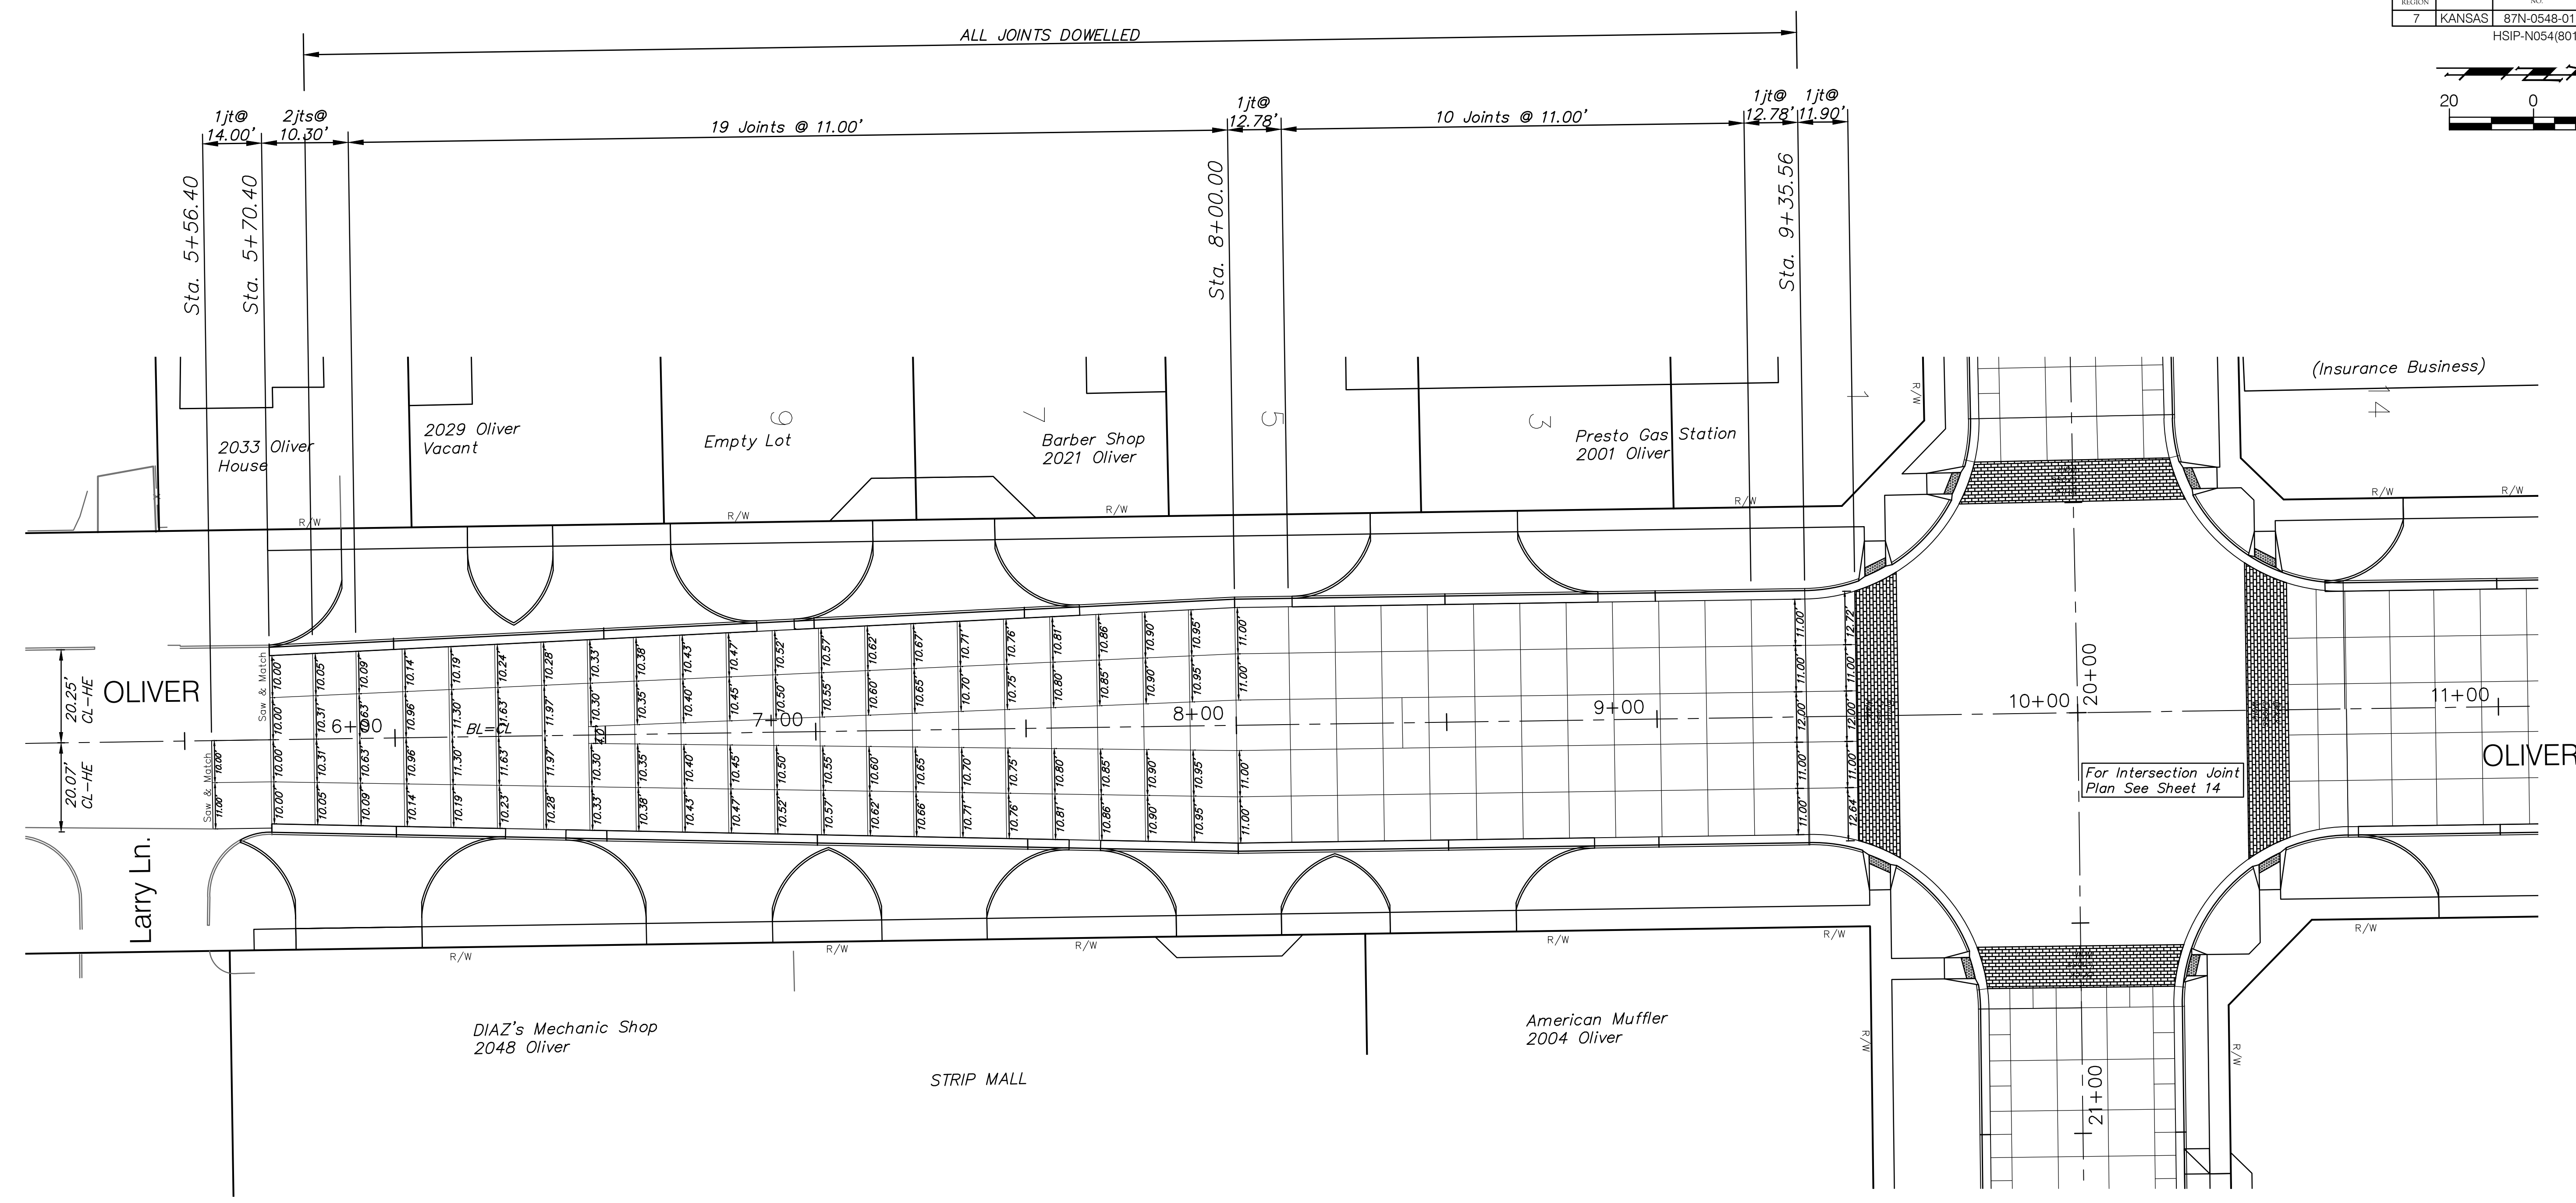

**\*NOTE\***  
 At all locations where joints are not congruent through pavement sections, Contractor shall drill full pavement depth & seal. (See Detail This Sheet)

