



Install From back of Curb to Sidewalk or 8' Wide Max. (Both Sides), Curlex 1 Exclusion Blanket, or Equal. Install Per Manufacturer's Recommendations, Including Staples. To be Paid as L.F. of BMP, Back of Curb Protection.

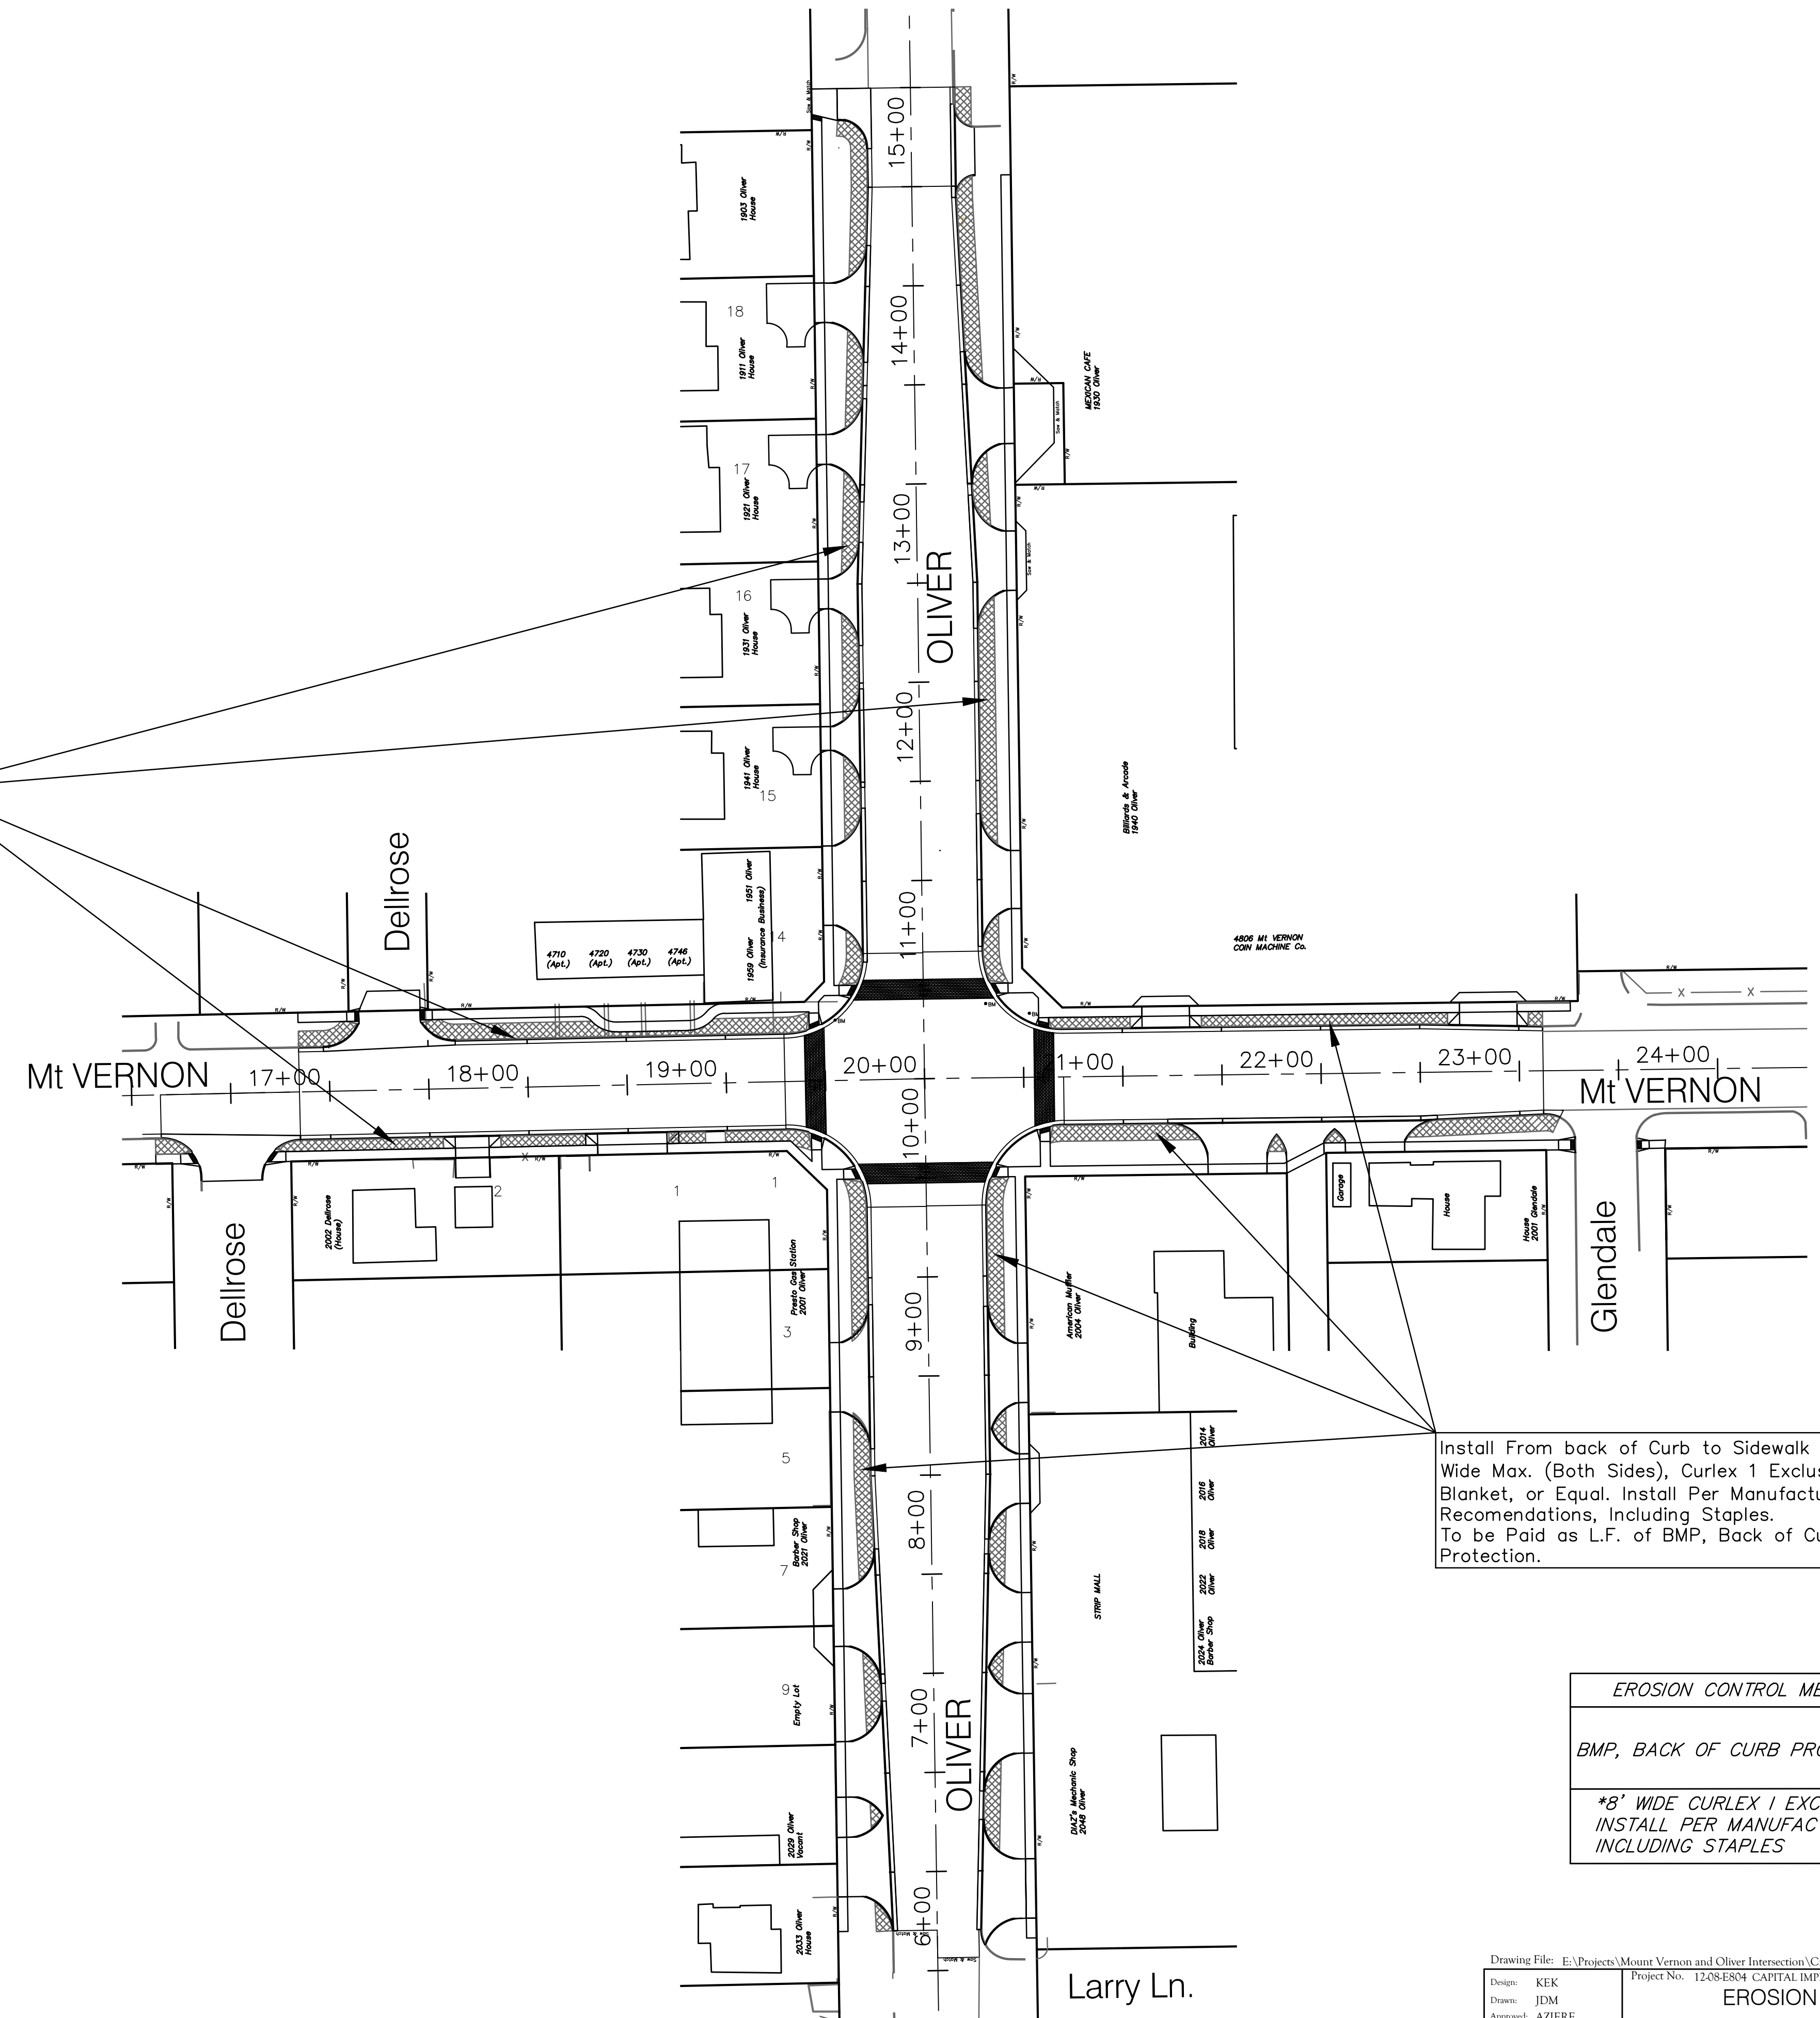

Install From back of Curb to Sidewalk or 8' Wide Max. (Both Sides), Curlex 1 Exclusion Blanket, or Equal. Install Per Manufacturer's Recommendations, Including Staples. To be Paid as L.F. of BMP, Back of Curb Protection.

EROSION CONTROL MEASURE	UNITS	QUANTITY
BMP, BACK OF CURB PROTECTION*	L.F.	2653
*8' WIDE CURLEX 1 EXCELSIOR BLANKET OR EQUAL INSTALL PER MANUFACTURER'S RECOMMENDATIONS INCLUDING STAPLES		

EROSION CONTROL PLAN LEGEND
(Installation Details Found in the BMP Details Sheets)

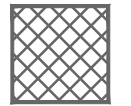 - BMP, BACK OF CURB PROTECTION
NO SCALE