



VICINITY MAP

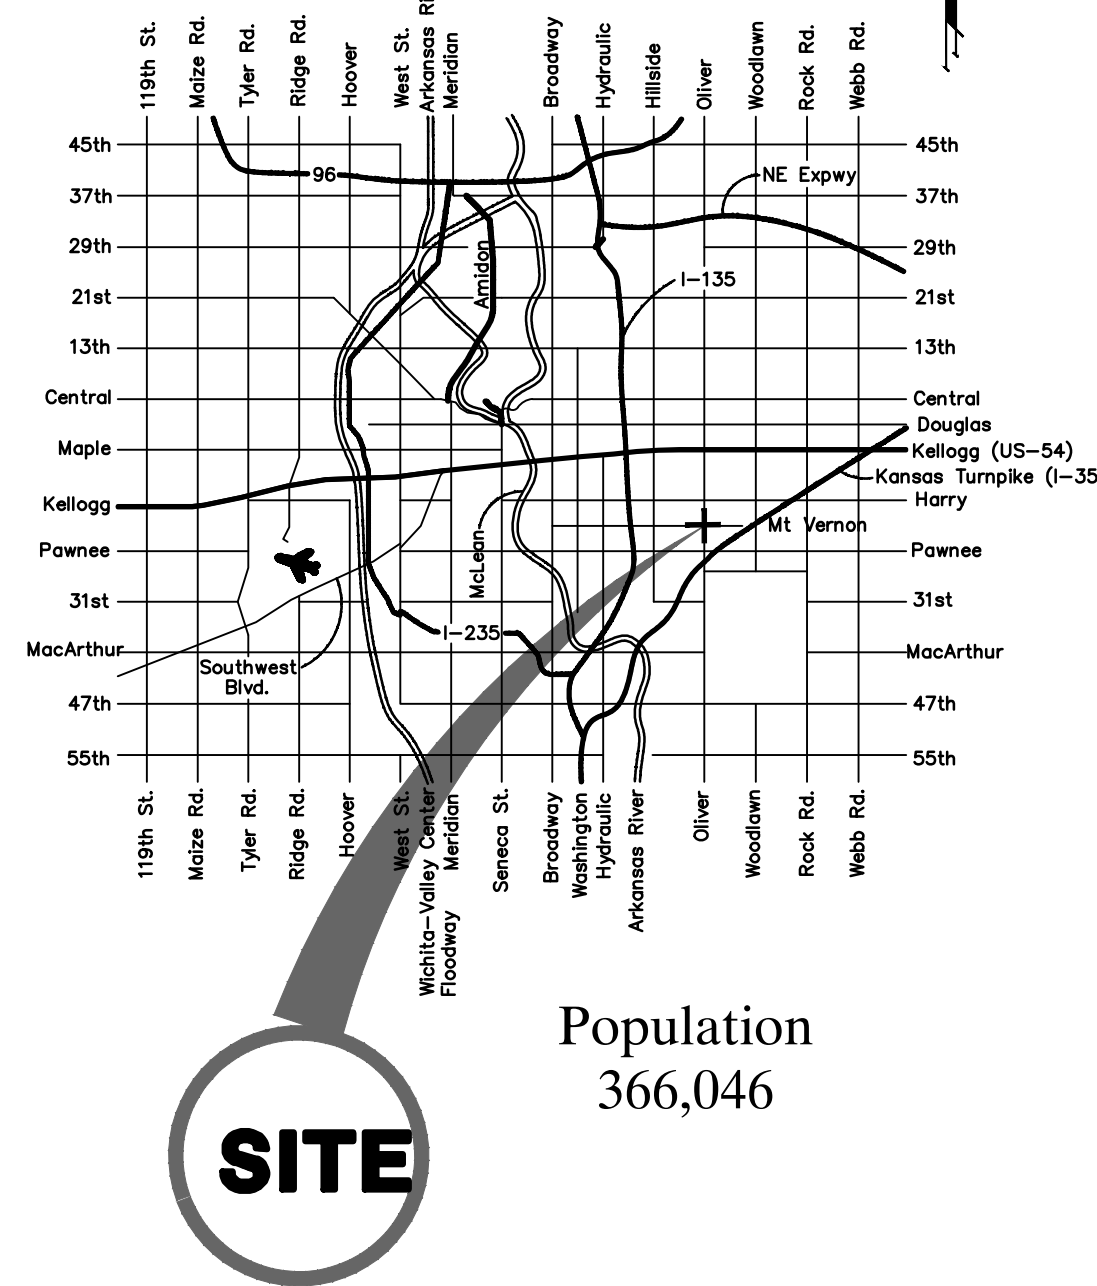

WATERLINE REPLACEMENT PROJECT

Mt VERNON & OLIVER INTERSECTION


FOR
 THE CITY OF WICHITA,
 SEDGWICK COUNTY, KANSAS
 Gary Janzen, P.E., City Engineer
 FEBRUARY, 2014
FINAL PLANS

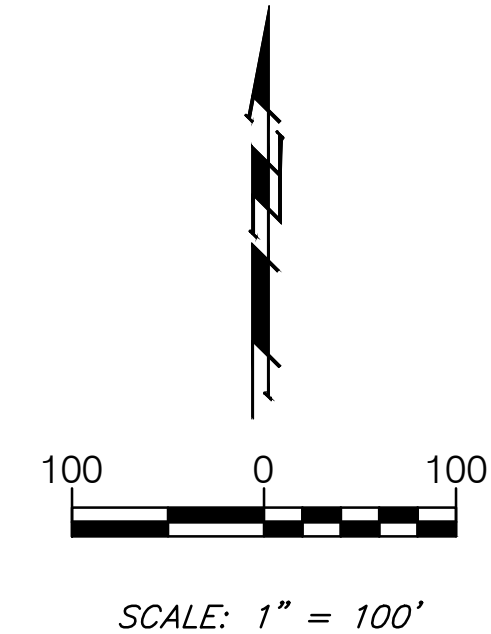

Water Plans

- 1 Title Sheet
- 2 Water Notes/Adjustment Table
- 3 Water Details
- 4-8 Water Plan/Profile

Water Project
 City Project No. 448-90628
 O.C.A. No. 636302

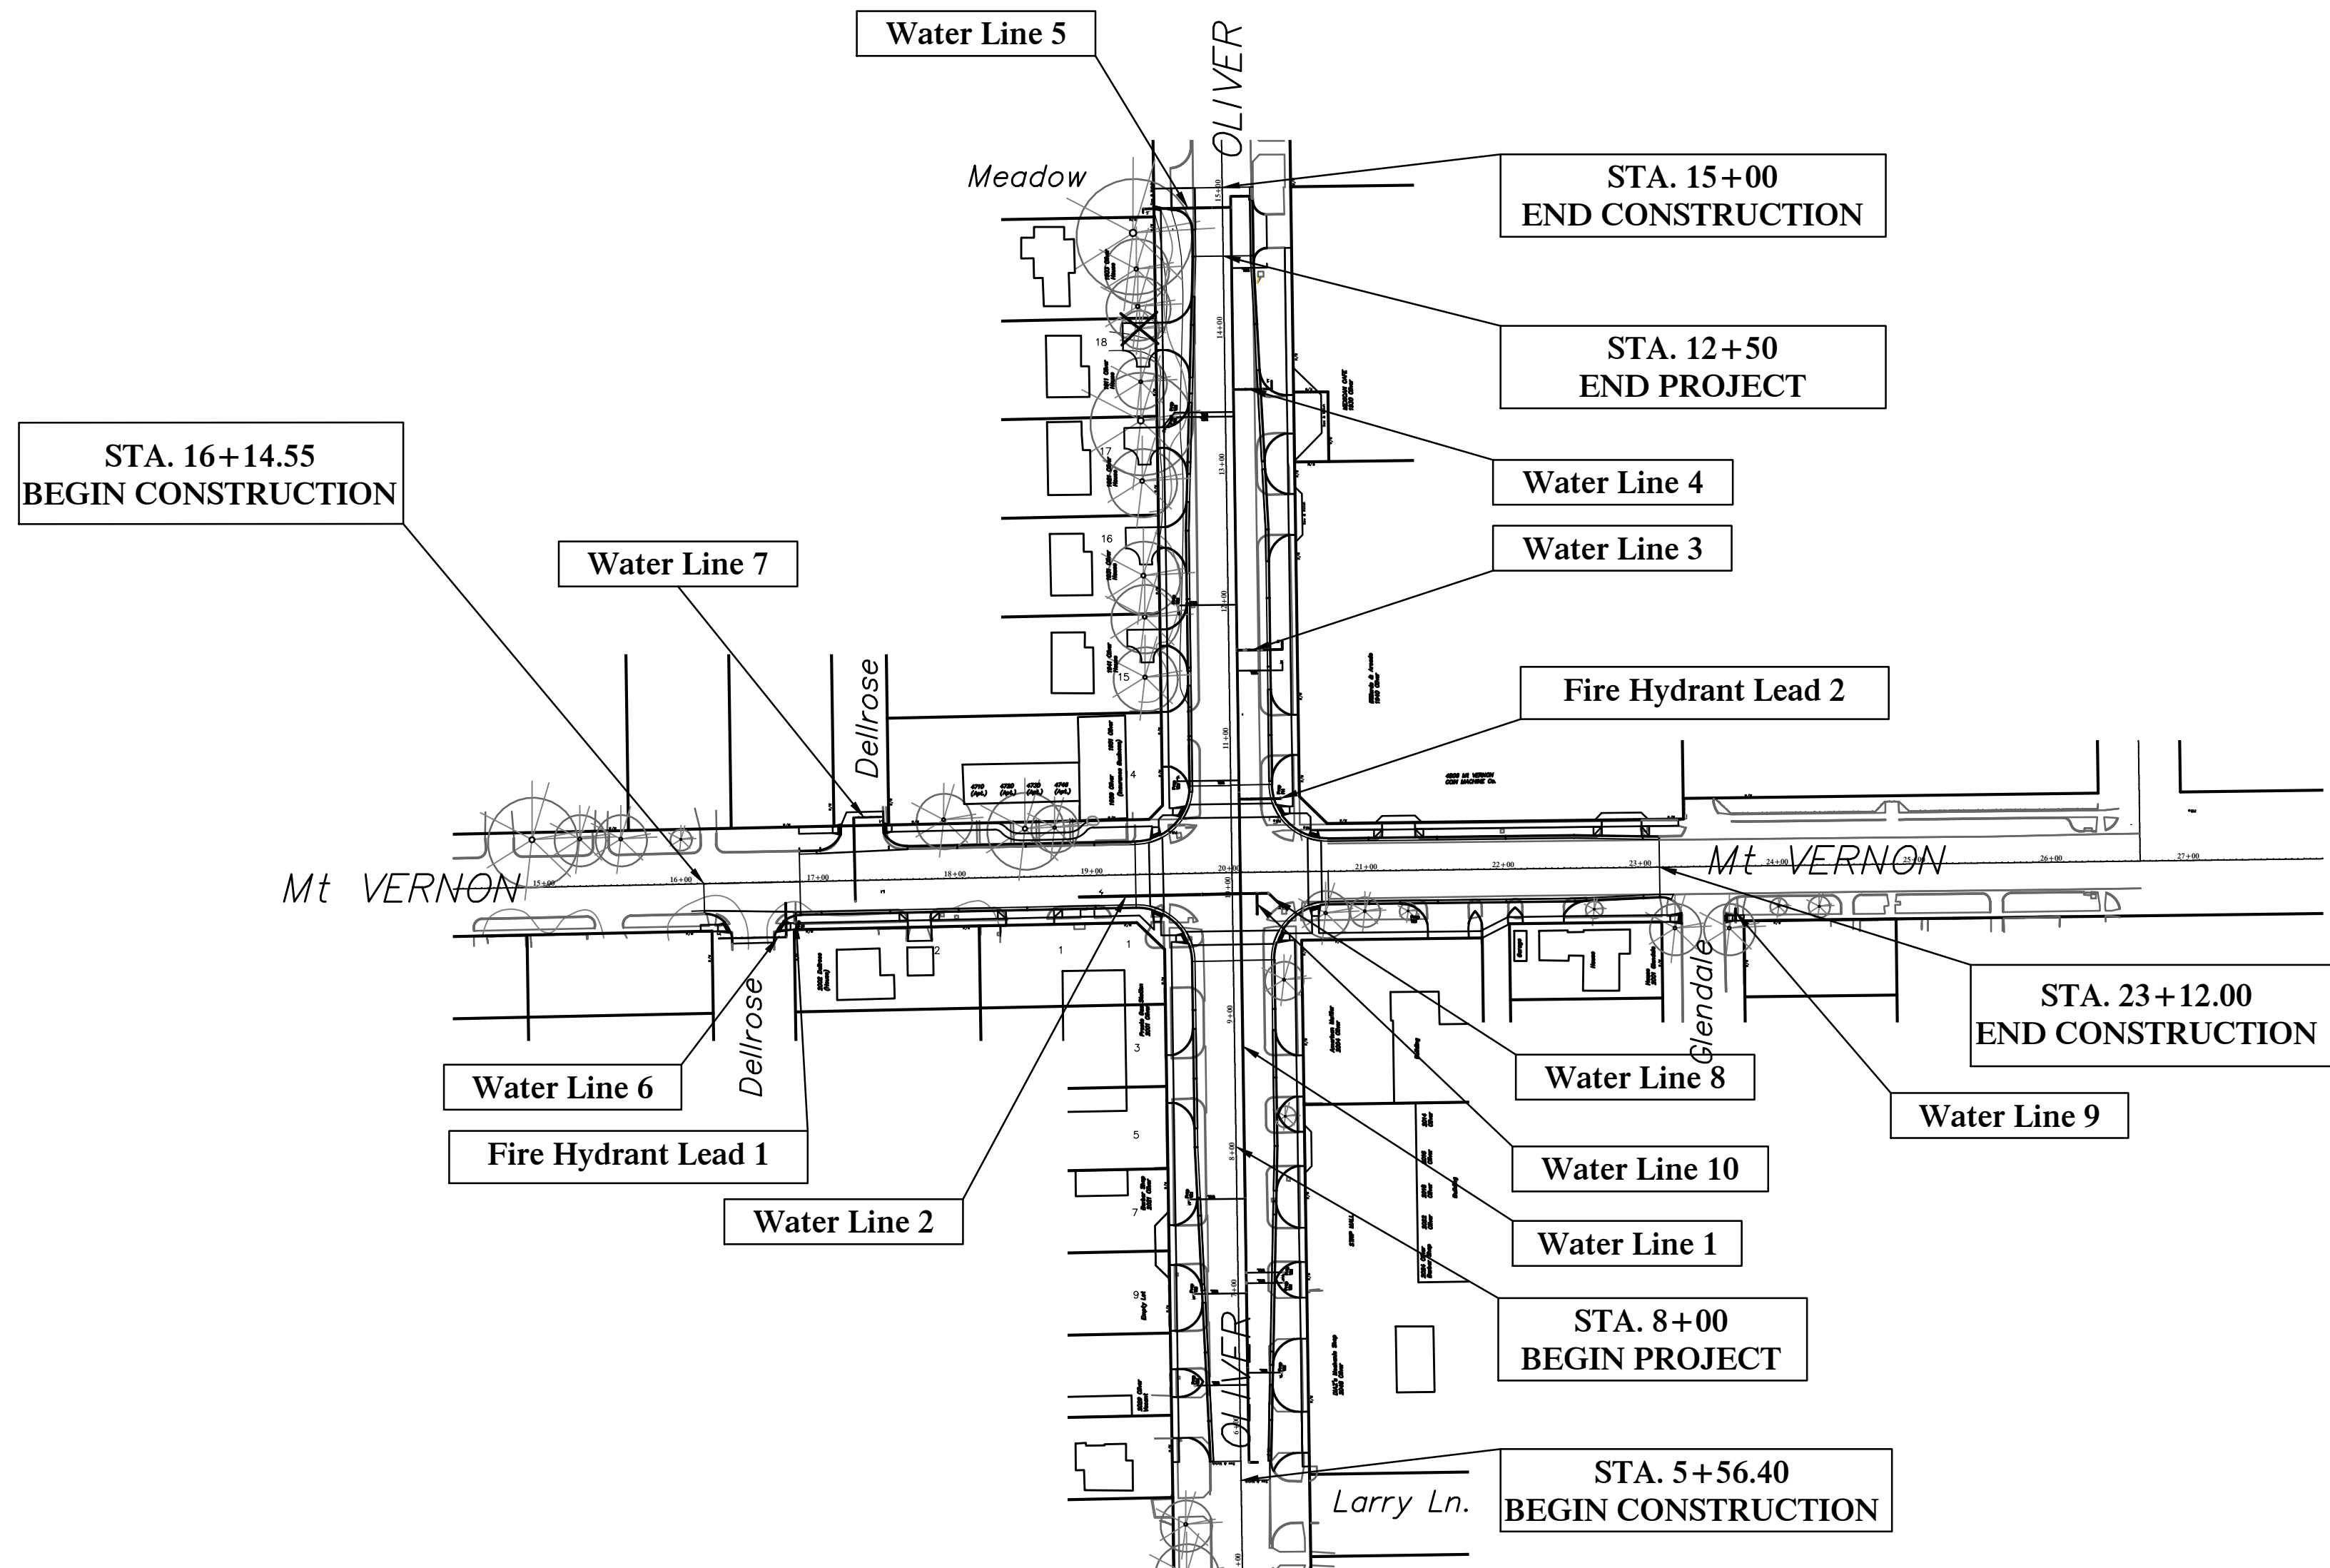

APPROVED - DATE

 GARY JANZEN, P.E., CITY ENGINEER
 CITY OF WICHITA, KANSAS