

DATE	PURPOSE	NO.
04.29.13	FIELD CHECK	
05.31.13	OFFICE CHECK	
12.23.13	FOR CONSTRUCTION	

DOUGLAS AVE. BUS
FACILITY IMPROVEMENTS
(472-85080)
WICHITA, KS

LawKington Architecture
Engineering · Planning · Interiors · Landscapes



LawKington Architecture
345 RIVERVIEW WICHITA, KS 67203
Phone (316) 268-0230 Fax: (316) 268-0205

CONTACT: Jeffrey A. Best, ASLA

PROJECT NUMBER:

12856


SHEET TITLE:

**INTERSECTION DETAIL
DOUGLAS & ROCK
ISLAND**

SHEET NUMBER:

C14

PEC PROFESSIONAL ENGINEERING CONSULTANTS, P.A.
303 SOUTH TOPEKA WICHITA, KS 67202
316-262-2691 www.pec1.com

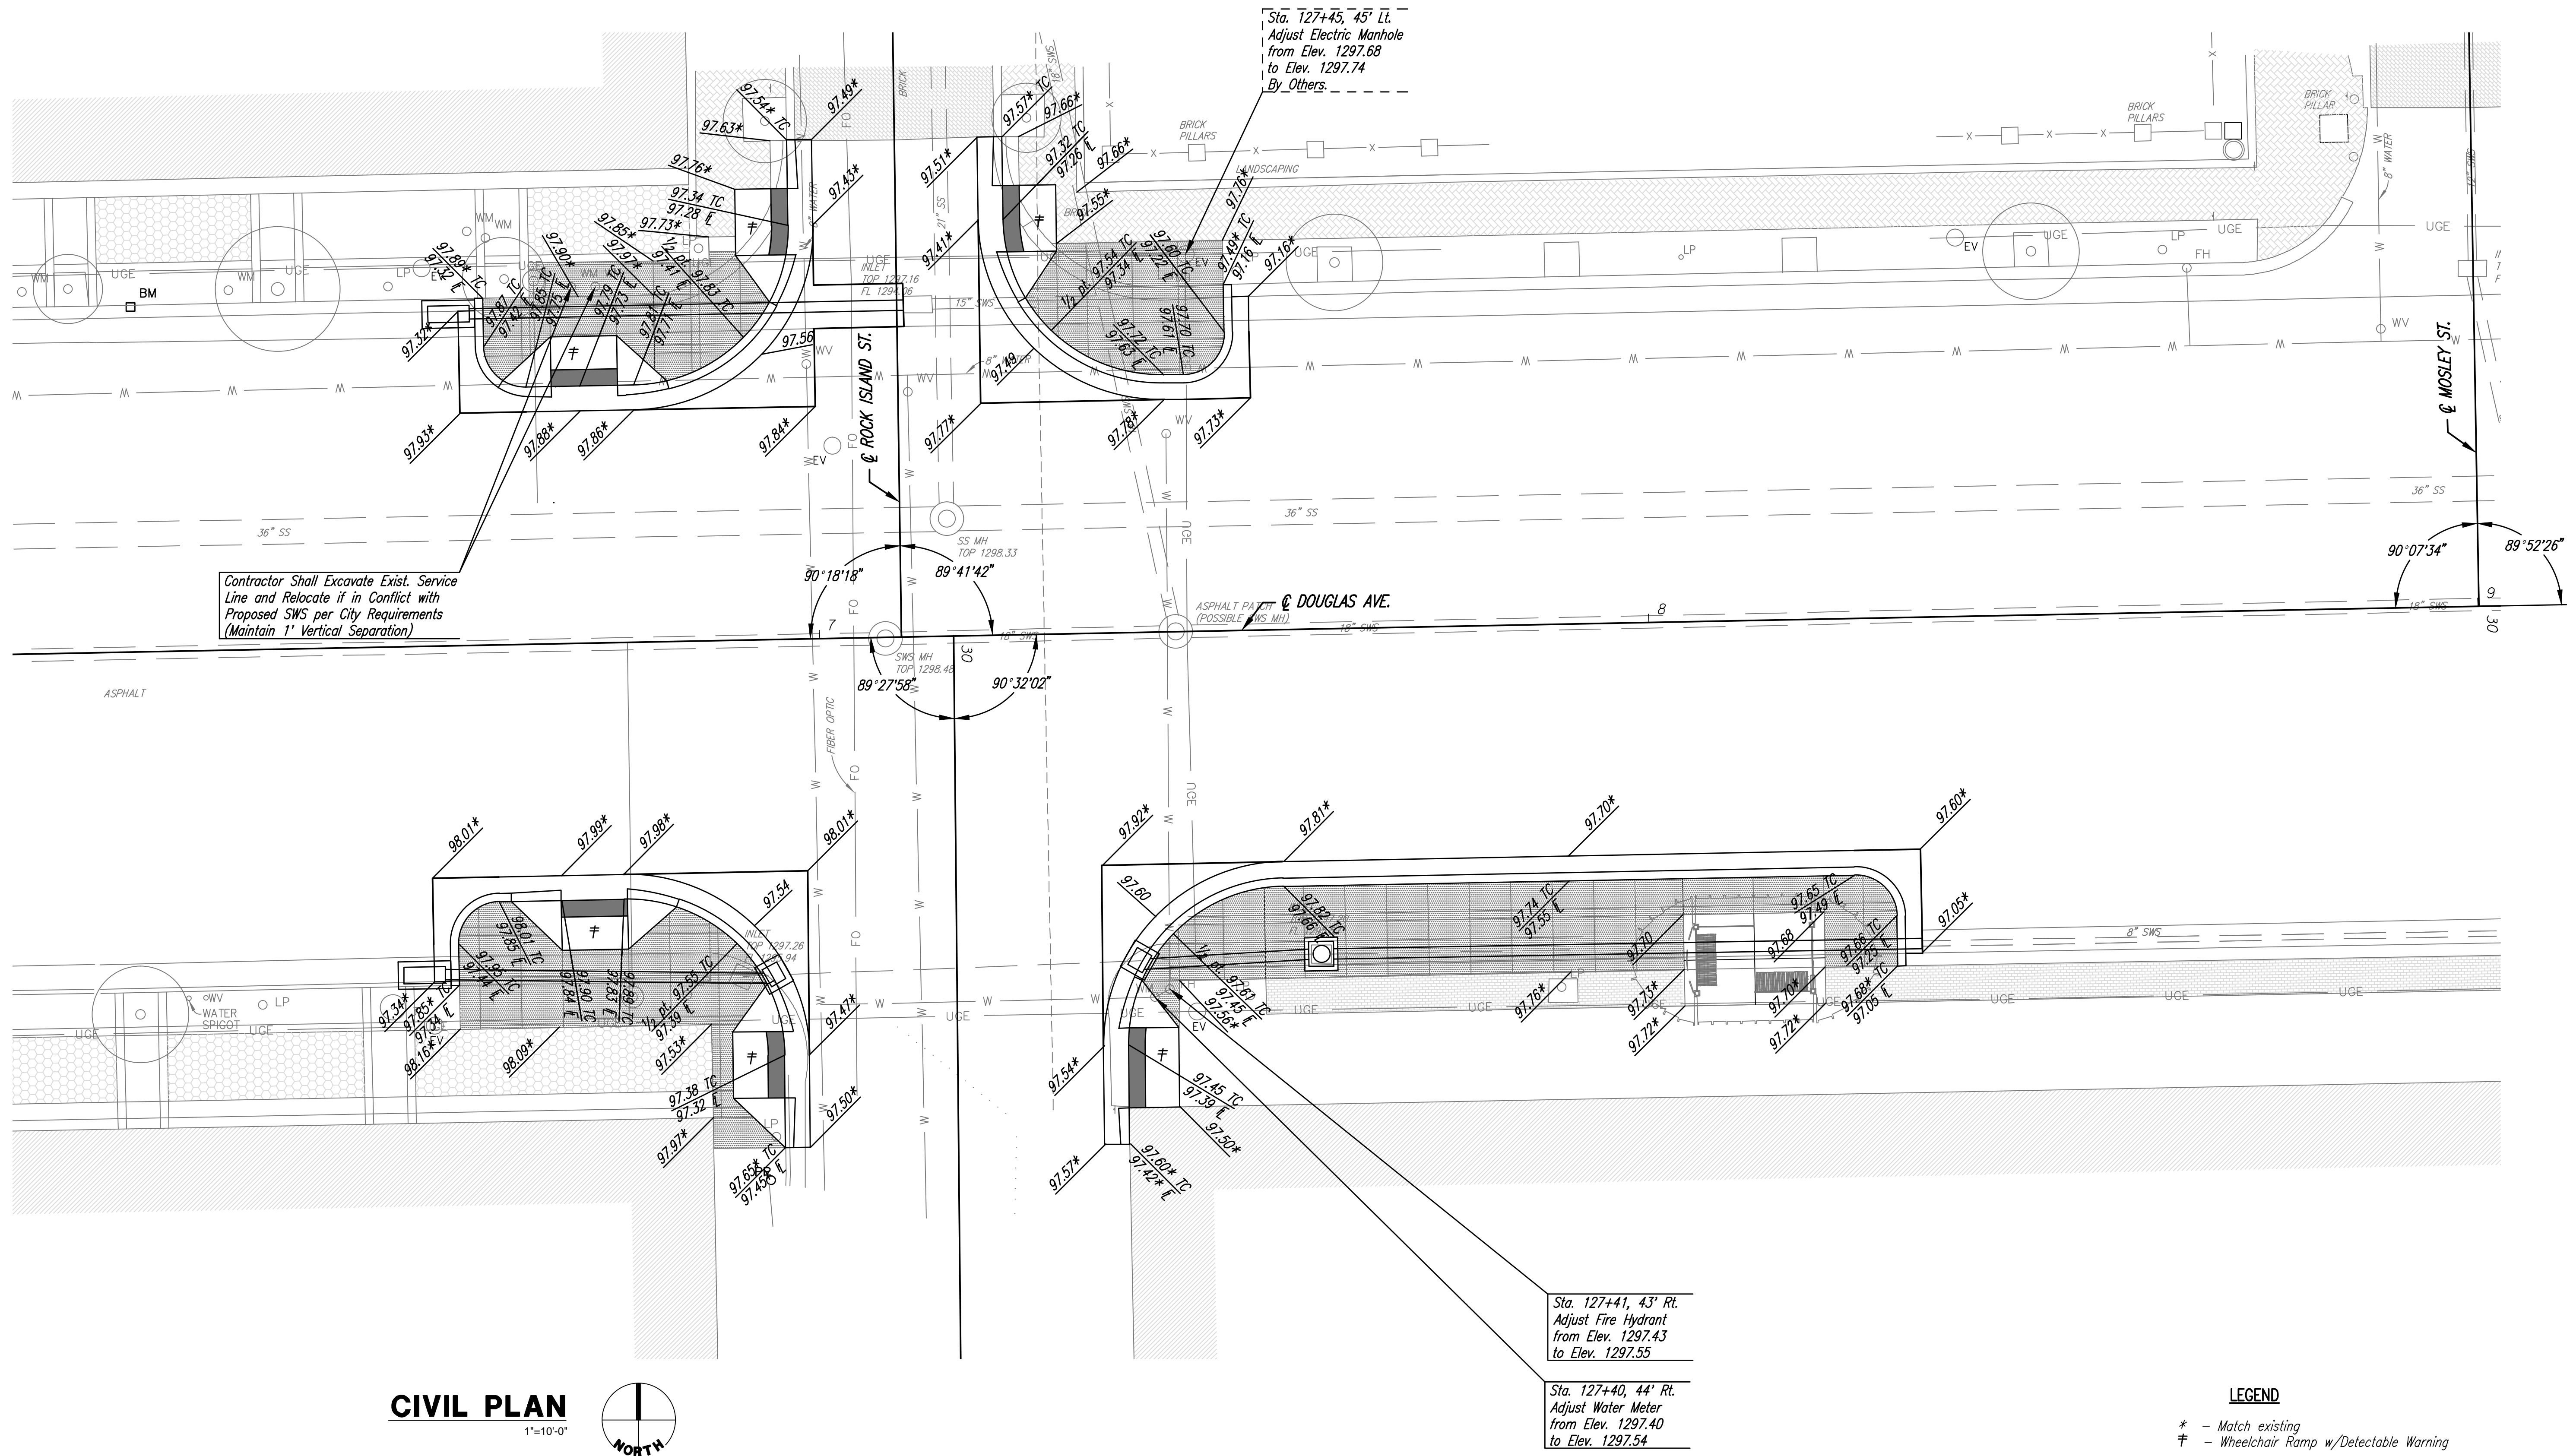

REMOVAL OF EXISTING STRUCTURES **		
STATION	SIDE	ITEM
126+89.93	Rt.	Inlet and 5 L.F. 8" VCP (E)
127+48.02	Lt.	Sign
127+48.02	Lt.	Sign
127+59.46	Rt.	Sign
127+59.46	Rt.	Sign
127+59.74	Rt.	Inlet, 22 L.F. 8" VCP (W), and 71 L.F. 8" VCP (E)

**For Information only.

Save: 12-19-2013 2:08:17 PM by CP
Plot: 12-19-2013 2:05:57 PM by CP
I:\2012\12738\FINAL PLANS\12856-SA - C14-13

Note:
Sidewalk Maximum Allowable Cross-Slope = 2.0%