


PRINTS ISSUED

DATE	PURPOSE	NO.
04.29.13	FIELD CHECK	
05.31.13	OFFICE CHECK	
12.23.13	FOR CONSTRUCTION	

DOUGLAS AVE. BUS
FACILITY IMPROVEMENTS
(472-85080)
WICHITA, KS

LawKingdon Architecture
Engineering • Planning • Interiors • Landscapes

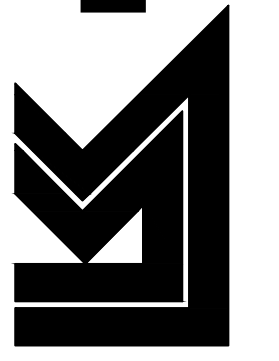

LawKingdon Architecture
345 RIVERVIEW WICHITA, KS 67203
Phone (316) 268-0230 Fax: (316) 268-0205

CONTACT: Jeffrey A. Best, ASLA

PROJECT NUMBER:


12856

SHEET TITLE:

STORM SEWER PLAN

SHEET NUMBER:

C18

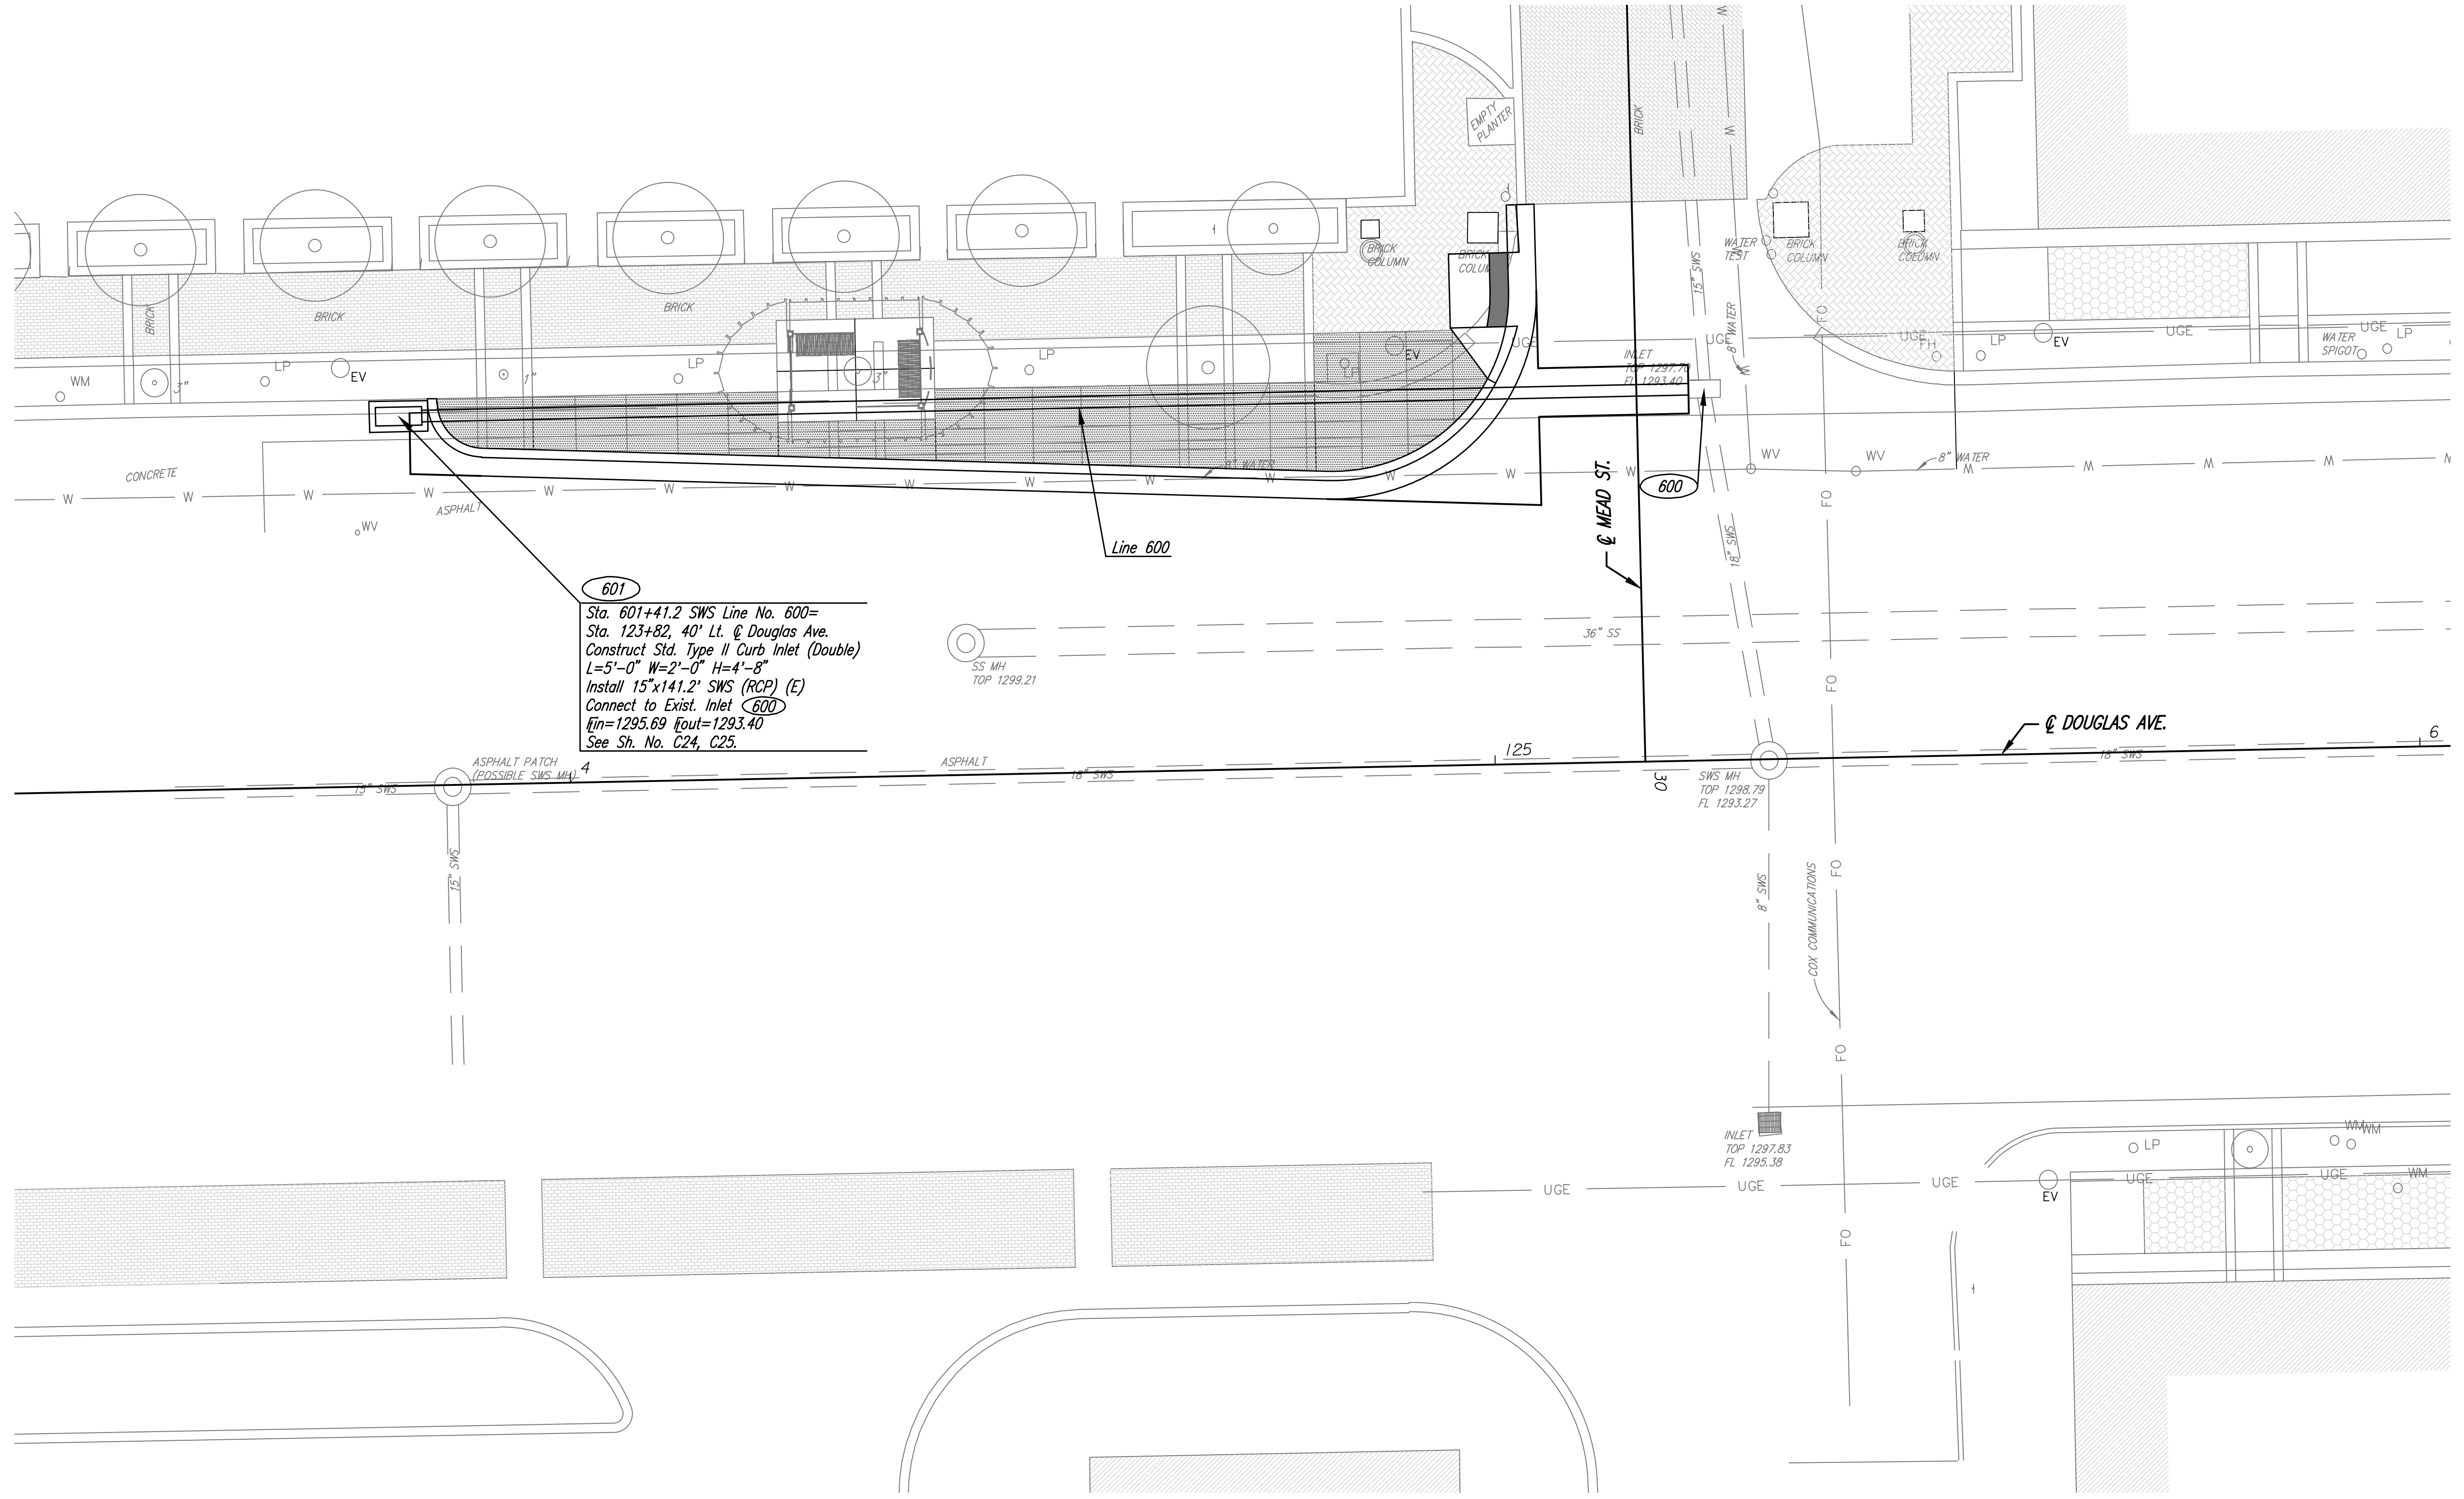

Saved 10-19-2013 2:05:12 PM by CP
 Plot Scale: 1" = 12'-0" 12-19-2013 2:27:57 PM by CP
 E:\2012\1238\FINAL PLANS\PEC PROPOSED SWS