


PRINTS ISSUED		
DATE	PURPOSE	NO.
04.29.13	FIELD CHECK	
05.31.13	OFFICE CHECK	
12.23.13	FOR CONSTRUCTION	

DOUGLAS AVE. BUS
FACILITY IMPROVEMENTS
(472-85080)
WICHITA, KS

LawKingdon Architecture
Engineering · Planning · Interiors · Landscapes

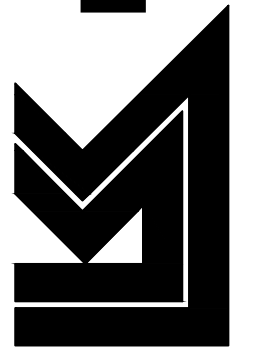

LawKingdon Architecture
345 RIVERVIEW WICHITA, KS 67203
Phone (316) 268-0230 Fax: (316) 268-0205

CONTACT: Jeffrey A. Best, ASLA
PROJECT NUMBER:


12856

SHEET TITLE:
**COORDINATE
GEOMETRY**

SHEET NUMBER:

C4

PEC PROFESSIONAL ENGINEERING CONSULTANTS, P.A.
303 SOUTH TOPEKA WICHITA, KS 67202
316-262-2691 www.pec1.com

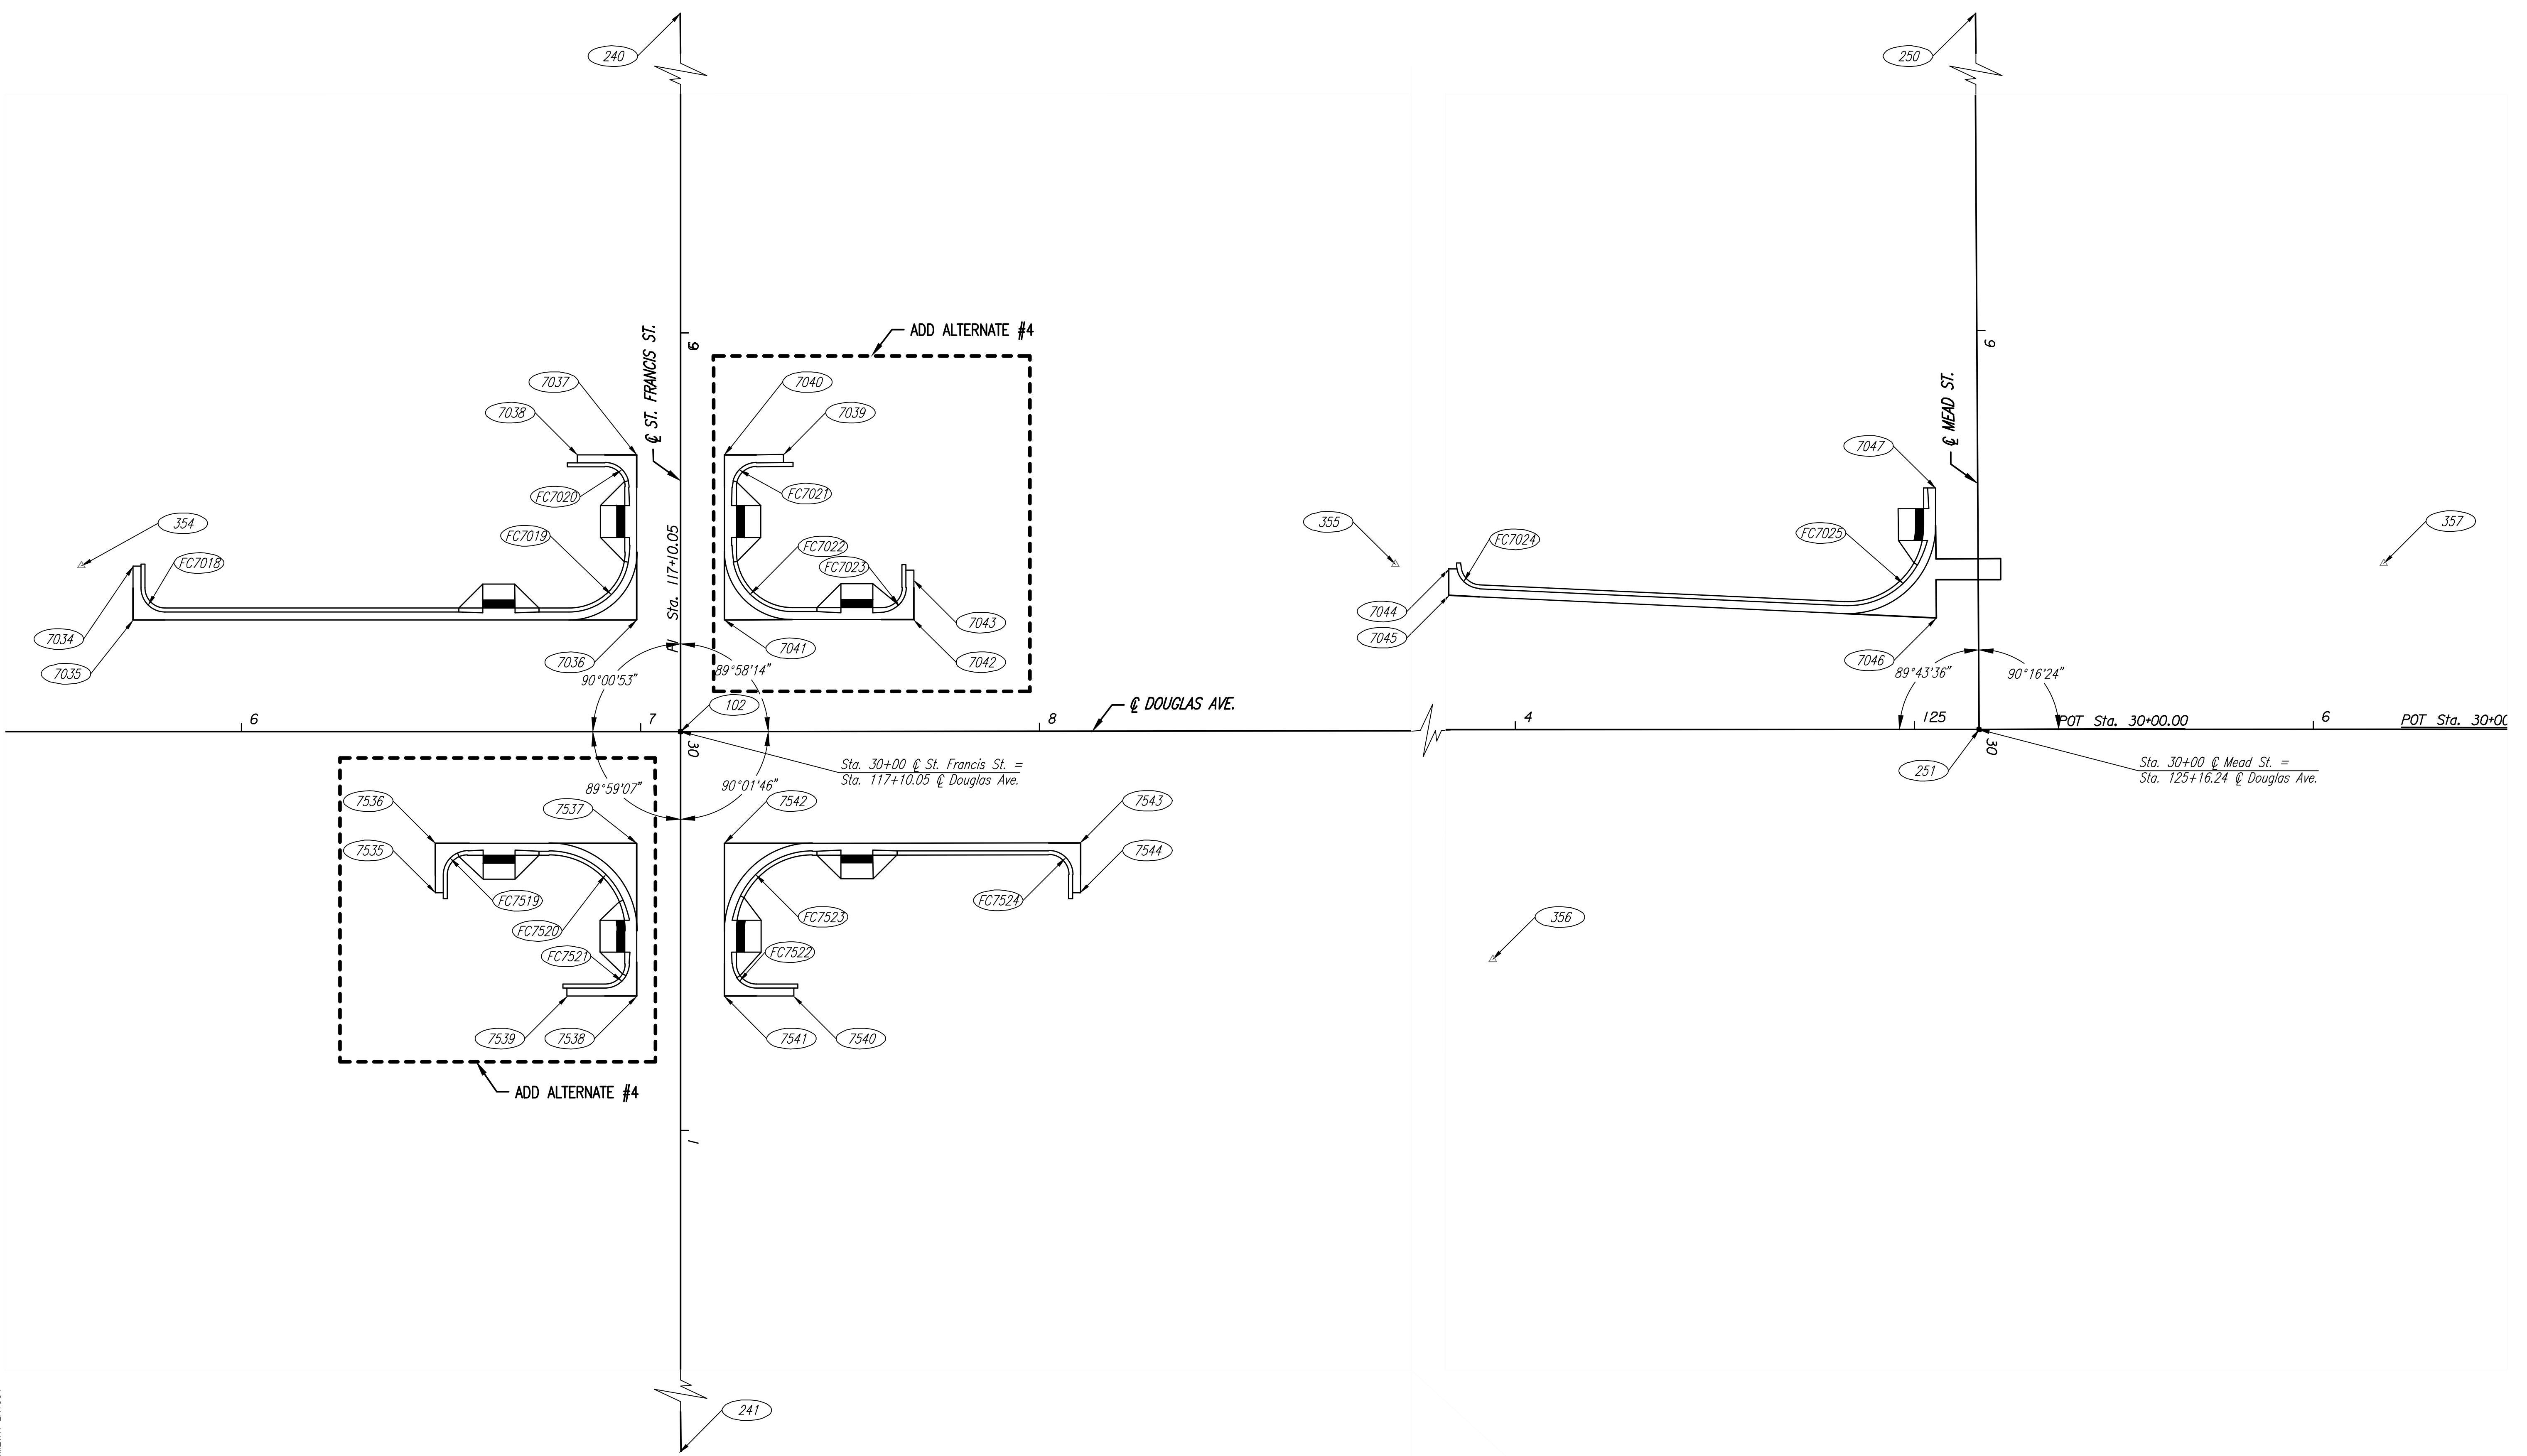

Saved: 10-10-2013 2:57:45 PM by: CP
 Plot: Scale: 1:1 12-10-2013 3:40:49 PM
 I:\2012\12738\FINAL PLANS\PEC PROPOSED GEOMETRY LAYOUT