


PRINTS ISSUED		
DATE	PURPOSE	NO.
04.29.13	FIELD CHECK	
05.31.13	OFFICE CHECK	
05.30.14	FOR BID	

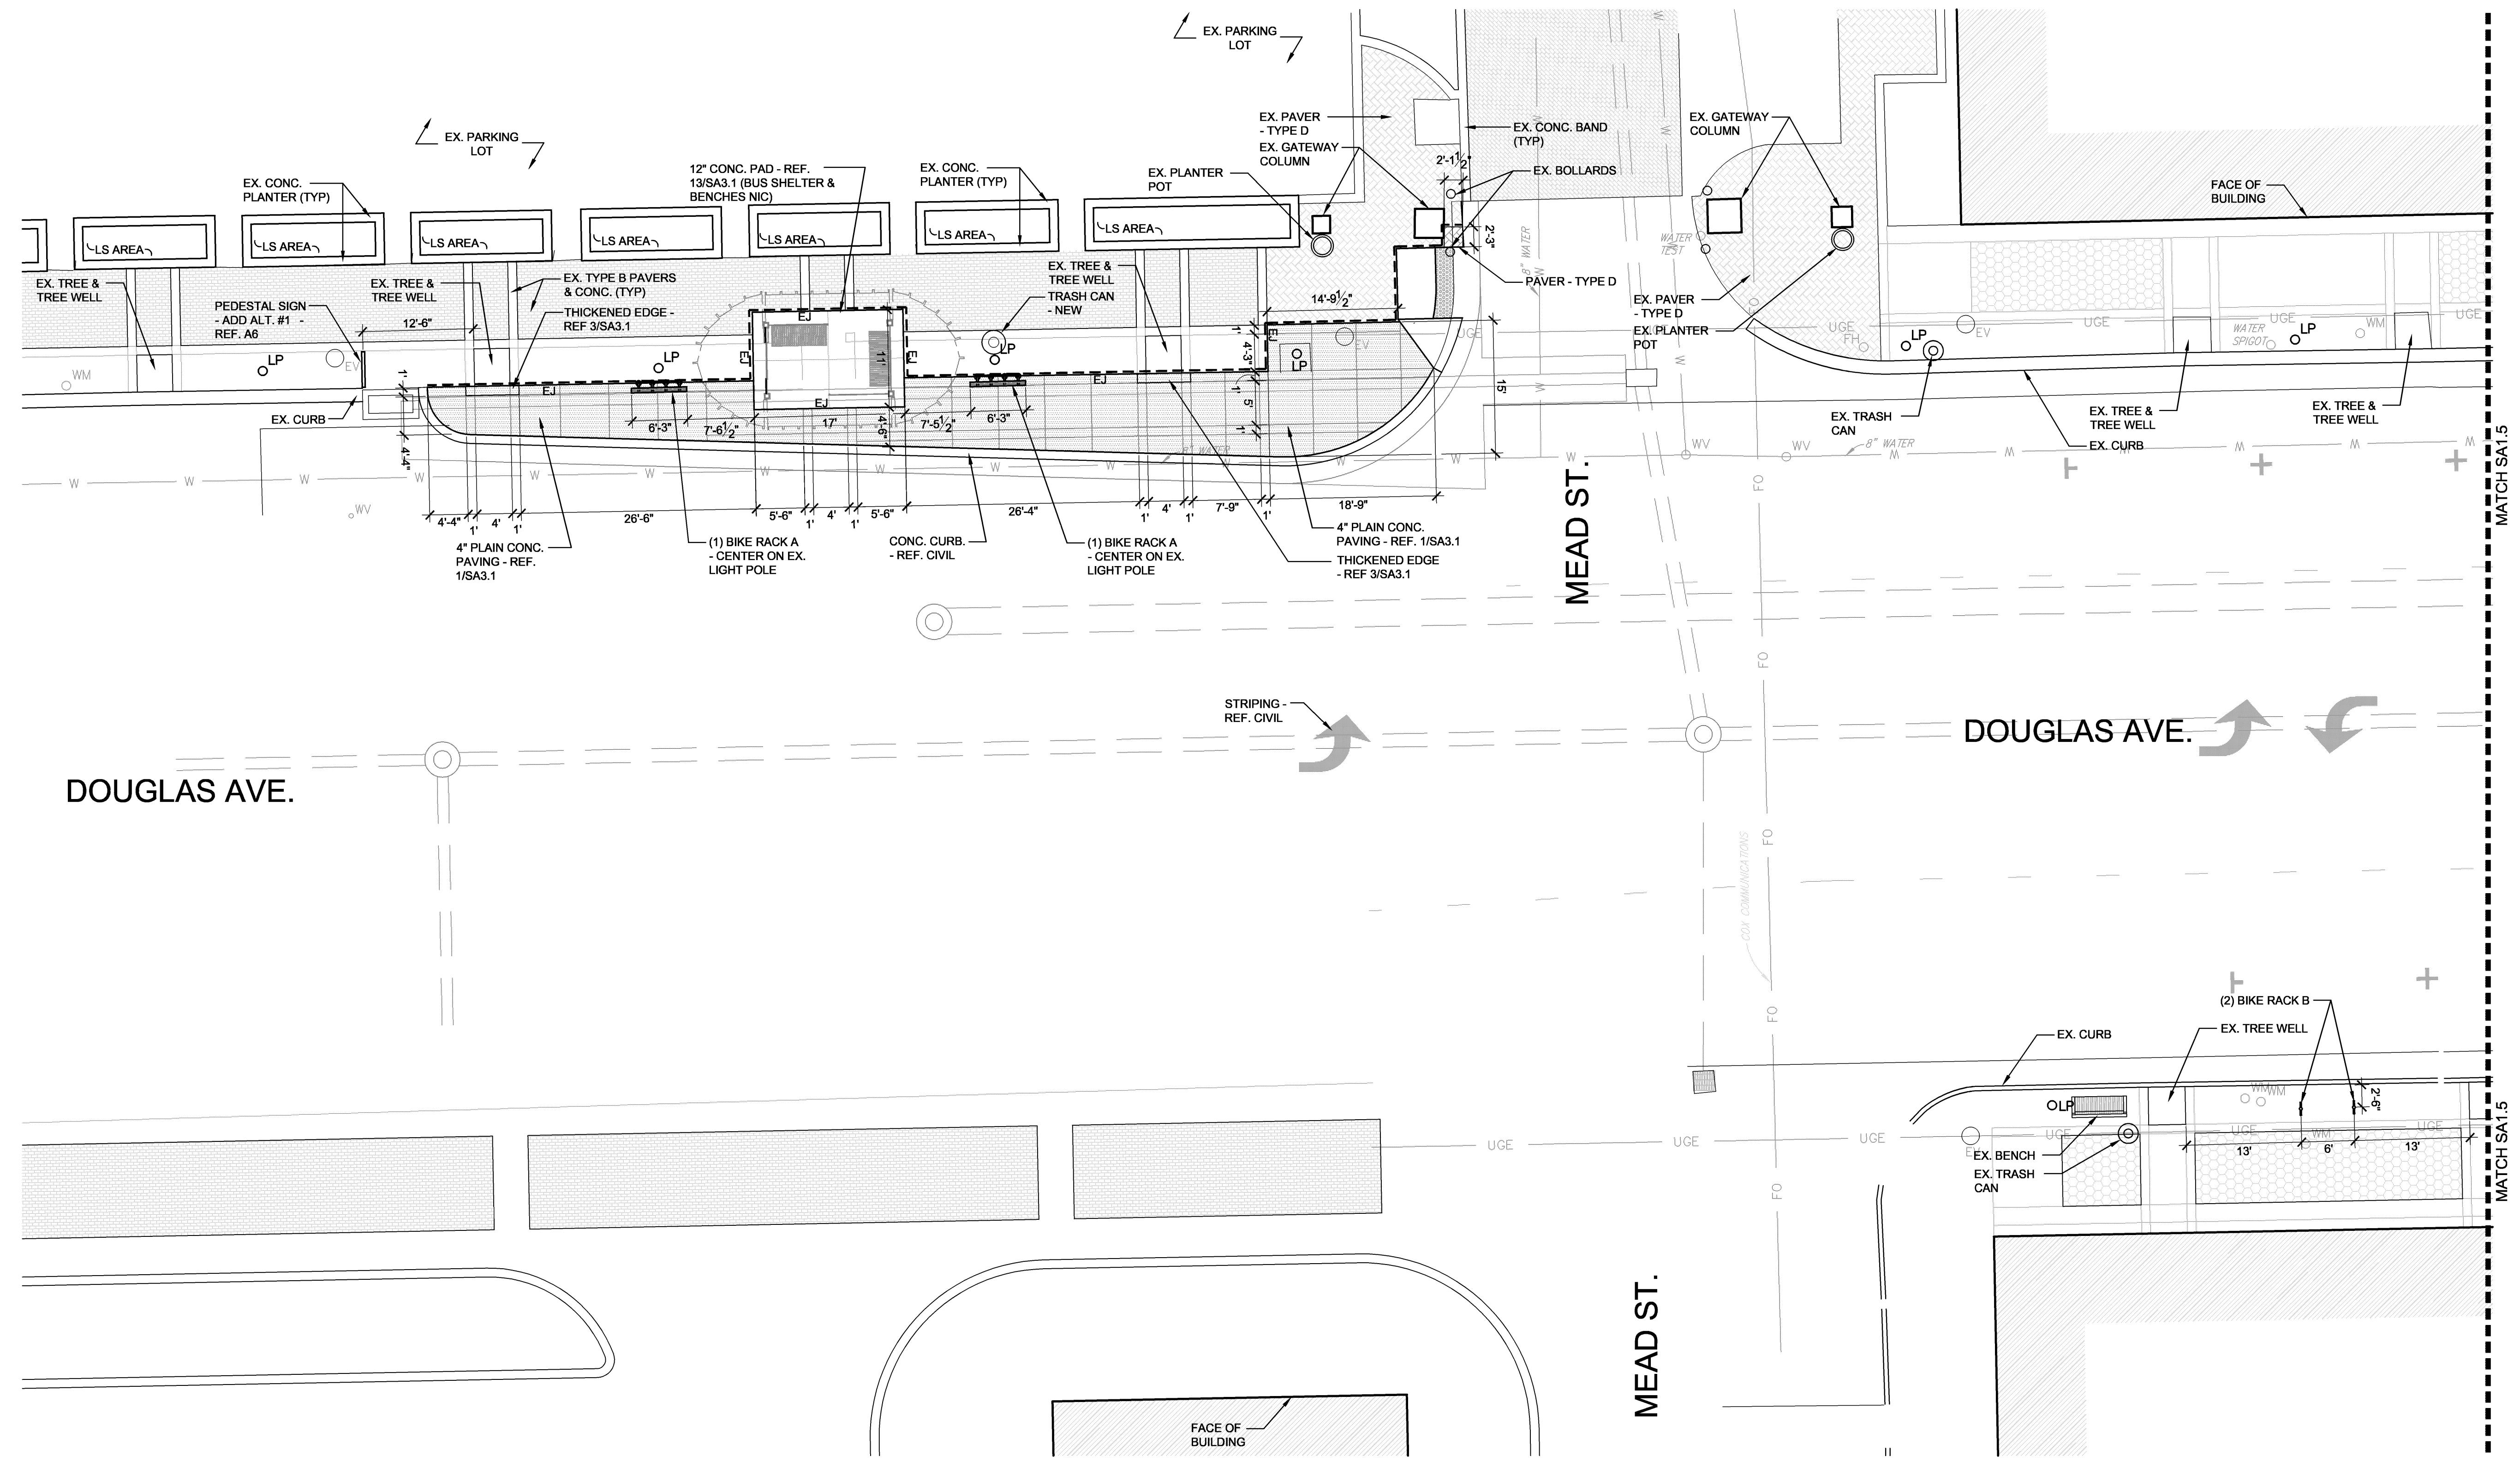

**D SITE ARCHITECTURAL PLAN**  
1"=10'-0"



- NOTE:**
- ALL VALVES, METERS, AND VAULTS REMAINING IN PLACE - ADJUST TO MATCH PROPOSED GRADE (SEE CIVIL)
  - INSTALL EXPANSION JOINTS BETWEEN ALL EXISTING CONCRETE PAVING & NEW PAVING.
  - ADJUST GLAM SHELL BASES AROUND LIGHT POLE BASES TO MATCH PROPOSED GRADES.
  - ALL JOINTS NOT OTHERWISE SPECIFIED TO BE CONTROL JOINTS.
  - SITE AMENITIES: REFER "SITE AMENITIES SCHEDULE" ON SHEET GNS.

**DOUGLAS AVE. BUS  
FACILITY IMPROVEMENTS  
(472-85080)  
WICHITA, KS**

**LawKingdon Architecture**  
Engineering · Planning · Interiors · Landscapes

LawKingdon Inc. ©  
345 RIVERVIEW, WICHITA, KS 67203  
Phone (316) 268-0230 Fax: (316) 268-0205

CONTACT: Jeffrey A. Best, ASLA  
PROJECT NUMBER:  
**12856**  
SHEET TITLE:  
**SITE ARCHITECTURAL**  
SHEET NUMBER:  
**SA1.4**