


MH Tops in Equestrian Estates Addition shall be constructed per plan. They will match grades in a future phase.

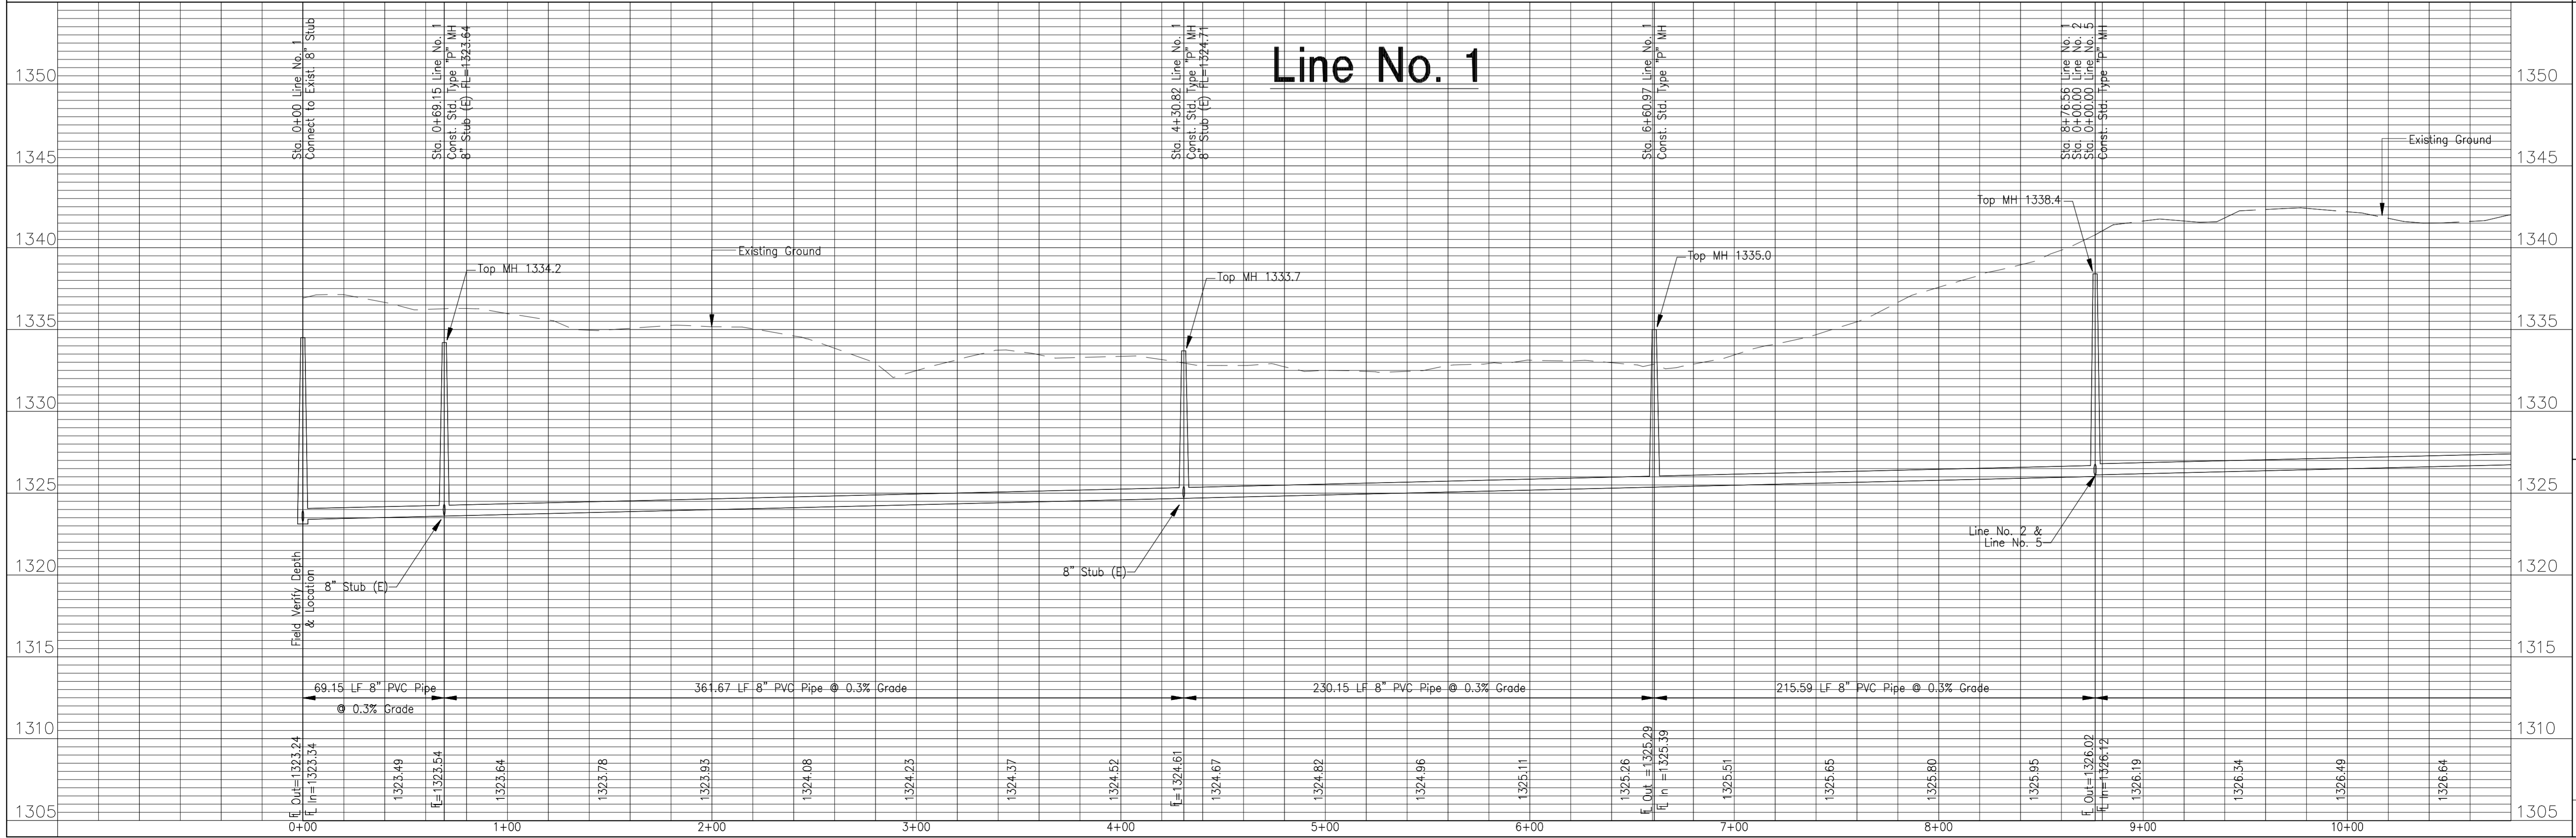

No.	Date	By	Approved	Revision

POE & ASSOCIATES OF KANSAS, INC.
CONSULTING ENGINEERS
 5940 E. Central, Suite 200 • Wichita, KS 67208-4242
 Phone 316/685-4114 • FAX 316/685-4444

FINAL

Designed By: J. Ubert / K. Hill
 Drawn By: B. Kulla
 P.O. Job No.: 1694G
 Date: December 2002

Sheet 2 of 23