


CLEAR CREEK 2ND ADD.

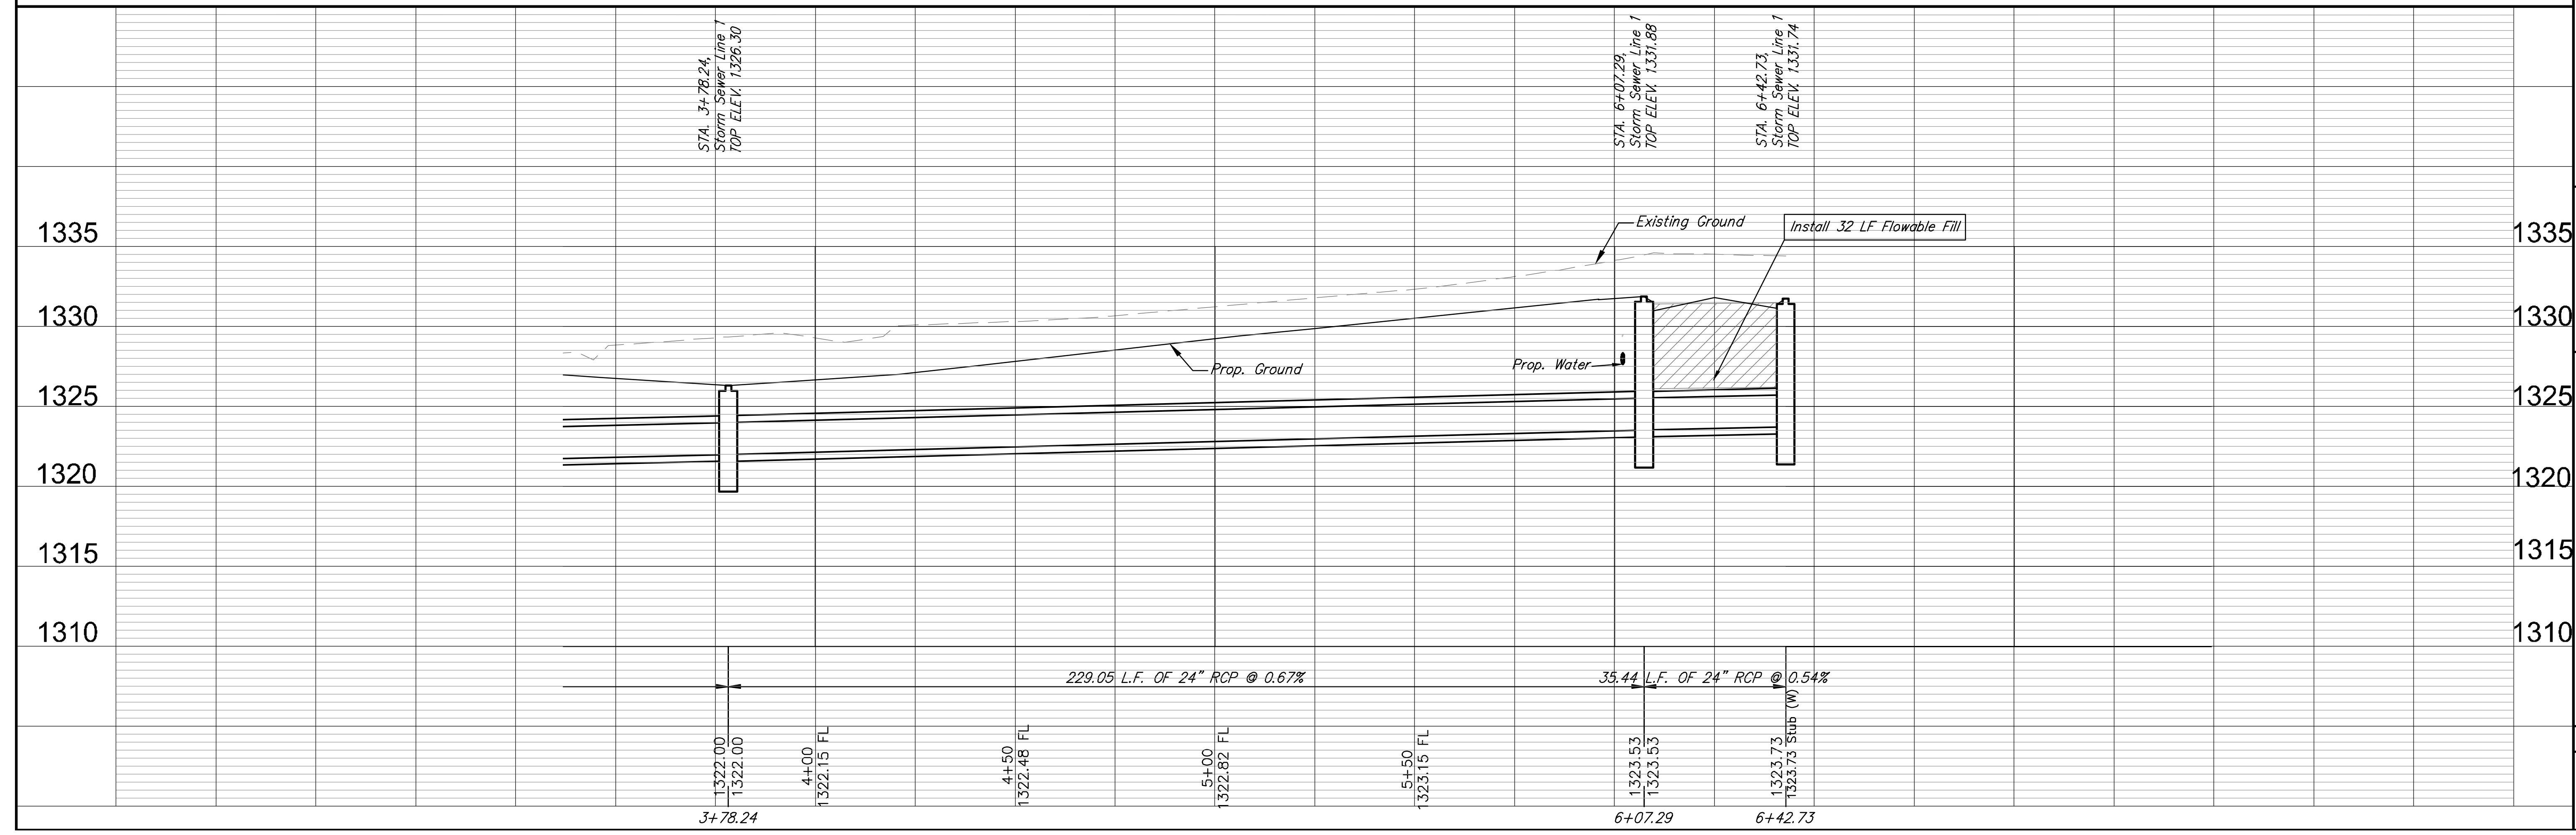

**RUGGLES & BOHM**

PROJECT NUMBER: 472-85132  
 DRAWING FILE: Engg Base [SWS 1-1]

PERSON: ECG  
 DESIGN: ECG  
 UTILITY: ECG

DATE: June 2, 2014  
 REVIEW: Mar. 3, 2014

**CLEAR CREEK 2ND ADDITION**  
**SWS Line 1**  
**WICHITA, KANSAS**

RB JOB SHEET: 14 OF 29