
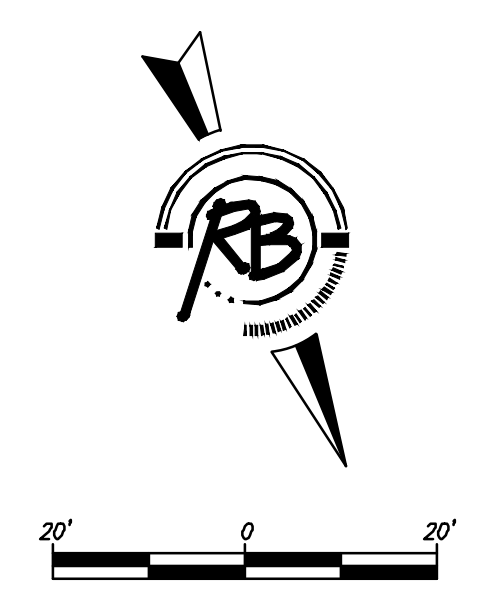


CLEAR CREEK 2ND ADD.

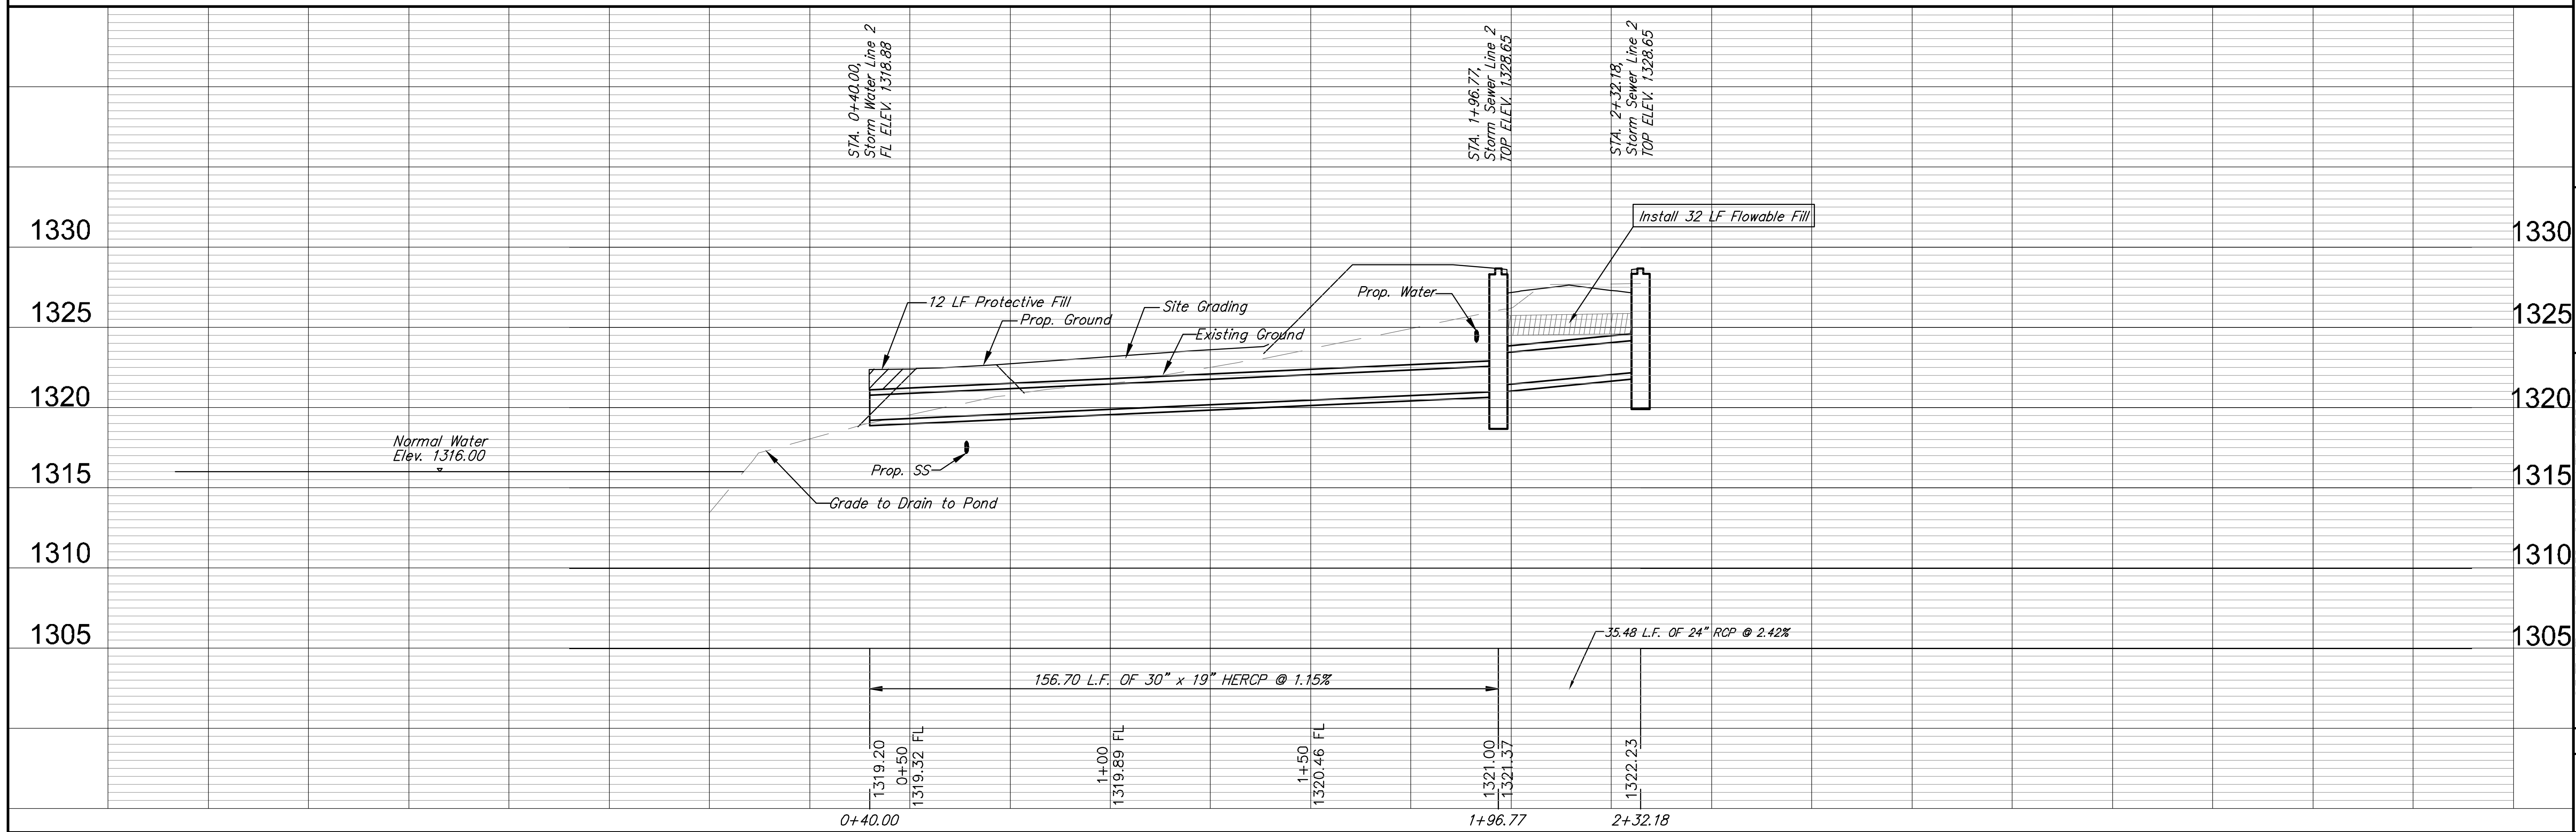

RUGGLES & BOHM

PROJECT NUMBER: 472-89132
 DRAWN: ECG
 DESIGN: ECG
 CHECKED: ECG
 DATE: June 2, 2014
 REVIEW: ECG
 DATE: Mar. 3, 2014

CLEAR CREEK 2ND ADDITION
 SWS Line 2
 WICHITA, KANSAS

15 OF 29