

NOTE A
Sta. 141+27 Remove
Existing 18" RCP

Sta. 140+81 to 141+02, Lt.
Construct Modular Block Retaining
Wall. Elevs. Shown Are On Sidewalk.
See Retaining Wall Details, Sh. No. 26

V.P.I. Sta. 140+00
Elev=1349.88
No Curve

0.80% Profile Grade

0.71% T.C. Lt.

0.50% Profile Grade

0.50% T.C. Lt.

Hersh, Jeff D & Cathy A
N 81' Lot 24, Blk A
Highland Springs Add.

Ortmeier, Jeffrey C & Kimberly R
Lot 23, Blk A
Highland Springs Add.

Beardsley, Harold L & Lyndell L
Lot 22, Blk A
Highland Springs Add.

Putnam, Randy J & Judith A Etal
Lot 21, Blk A
Highland Springs Add.

Kelsey Development Inc
Lot 1, Blk A
Highland Springs 3rd Add.

Sta. 136+17 Construct
Reinforced Valley
Gutter Pavement (8")

Sta. 136+17 @ 135th St. =
Sta. 40+00 Rolling Hills St.

Construct 7" AC Pavement with
8" Reinforced Crushed Rock Base

Construct 10' Wide
Sidewalk

Construct Combined
Curb and Gutter (Type 1)

Sta. 141+00, 70' Lt. Adjust
Water Valve Box from Elev. =
1354.40 to Elev. = 1354.50

Sta. 141+01, 41' Lt. Construct
Std. Wheelchair Ramp with
Detectable Warning (Type A)

Sta. 141+26 Construct
Reinforced Valley
Gutter Pavement (8")

Exist. R/W 50' @

Const. Limits

Exist. R/W 50' @

Const. Limits

Sidewalk 36.2' @

Sta. 135+95, 45.5' Rt. Adjust
Water Valve Box from Elev. =
1348.72 to Elev. = 1347.45.

135th St. W.

Sta. 136+64, 44' Rt. Adjust
Water Valve Box from Elev. =
1349.85 to Elev. = 1348.88

Sta. 136+41, 47' Rt. Construct
Std. Wheelchair Ramp with
Detectable Warning (Type A)

Sta. 136+17 Remove
Existing 18" CMP.

Freeberg, Steven W & Carla K
Lot 17, Blk 2
Rainbow Lakes West 4th Add.

Holt, Rhonda R & Pamela K Black
Lot 11, Blk 2
Rainbow Lakes West 4th Add.

Little, Bradley O & Kelly A
Lot 10, Blk 2
Rainbow Lakes West 4th Add.

Sta. 141+00, 41' Rt. Adjust
Water Valve Box from Elev. =
1352.21 to Elev. = 1351.34

Sta. 141+26 @ 135th St. =
Sta. 50+00 @ Hardtner St.

Baker, Michael A & Connie E Seaver
Lot 9, Blk 2
Rainbow Lakes West Add.

0.21% T.C. Rt.

0.50% T.C. Rt.



0.50% T.C. Rt.

0.80% T.C. Rt.

V.P.I. Sta. 140+00
Elev=1349.85
No Curve

CITY OF WICHITA

PLAN
STA. 135+00 TO STA. 141+30

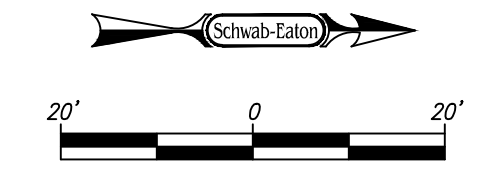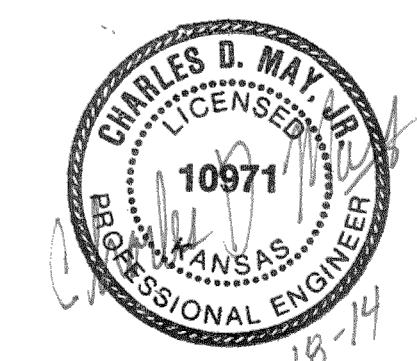

Removal of Exist.
Pavement

DESIGNED	ABS	DRAWN	AL/ES	SCALE	SHEET NO.
CHECKED	ABS/CDM	DATE	06/14	1"=20'	11

8615 W. Frazier Lane, Suite 2
Wichita, KS 67212
Phone: 316-722-4472

