

Sta. 141+03, 87' Lt. Adjust Water Meter Box from Elev. = 1354.30 to Elev. = 1354.00

V.P.I. Sta. 142+50 Elev=1351.88 100' V.C.

0.80% Profile Grade

-0.44% Profile Grade

-0.22% T.C. Lt.

0.80% T.C. Lt.

-0.26% T.C. Lt.

-0.44% T.C. Lt.

See Sh. No. 18 for Side Street Details

Retaining Wall Drain, See Sh. No. 26 & 45.

Sta. 141+62, 42' Lt. Construct Std. Wheelchair Ramp with Detectable Warning (Type A)

Sta. 141+56 to 142+50, Lt. Construct Modular Block Retaining Wall. Elevs. Shown Are On Sidewalk. See Retaining Wall Details, Sh. No. 26

Kelsey Development Inc Lot 1, Blk B Highland Springs Add.

Marceau, Loretta L T.O.L. in NE, Sec. 23-27-2W

Sta. 144+64 Lt. Const. Full Radius Drive (6"), See Sh. No. 25.

Sta. 145+40 Lt. Const. Full Radius Drive (6"), See Sh. No. 25.

DMD LLC Lot 1, Blk A Highland Springs Add.

Construct Combined Curb and Gutter (Type 1)

Construct Median Curb (Type 3)

141+00

142+00

143+00

144+00

145+00

146+00

147+00

135th St. W.

Sta. 141+83, 43' Rt. Adjust Water Valve Box from Elev. = 1352.40 to Elev. = 1352.15

V.P.I. Sta. 142+50 Elev=1351.85 100' V.C.

Miller, Stephen G & Sally E Lot 7, Blk 2 Rainbow Lakes West Add.

Lubbers, Dennis J & Kathleen T Liv Tr Lot 6, Blk 2 Rainbow Lakes West 4th Add.


-0.44% T.C. Rt. Simon, William C & Elizabeth A Lot 5, Blk 2 Rainbow Lakes West 4th Add.

Reichuber, Gary A & Janice L Lot 4, Blk 2 Rainbow Lakes West 4th Add.

Day, Arthur W & Jacqueline L Lot 2, Blk 2 Rainbow Lakes West 4th Add.

CITY OF WICHITA

PLAN STA. 141+30 TO STA. 147+60

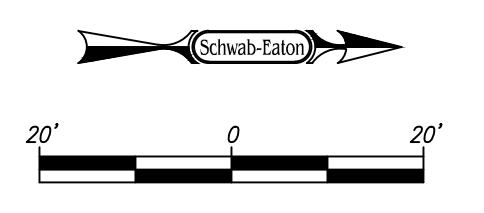

Removal of Exist. Pavement

DESIGNED	ABS	DRAWN	AL/ES	SCALE	SHEET NO.
CHECKED	ABS/CDM	DATE	07/14	1"=20'	12

**Schwab Eaton**  
8615 W. Frazier Lane, Suite 2  
Wichita, KS 67212  
Phone: 316-722-4472